



100.00 acres of land, a part of the E. Pt. Survey No. 125, J.D. Pepper (Mrs. M.E. Ratcliff - per plat), Abstract No. 3460, lying and being situated in Edwards County, Texas. The said 100.00 acre tract being a part of the lands described as Tract 12 (140.69 ac.), Red Rock Ranch, according to the plat thereof recorded in Volume 3, 62 - 64, Plat Records of Edwards County, Texas, and being a part of the lands described in a deed from Richard Holcomb to Deborah Forbes dated October 30, 2007 and recorded in Volume 262, Page 442 of the Official Public Records of Edwards County, Texas.

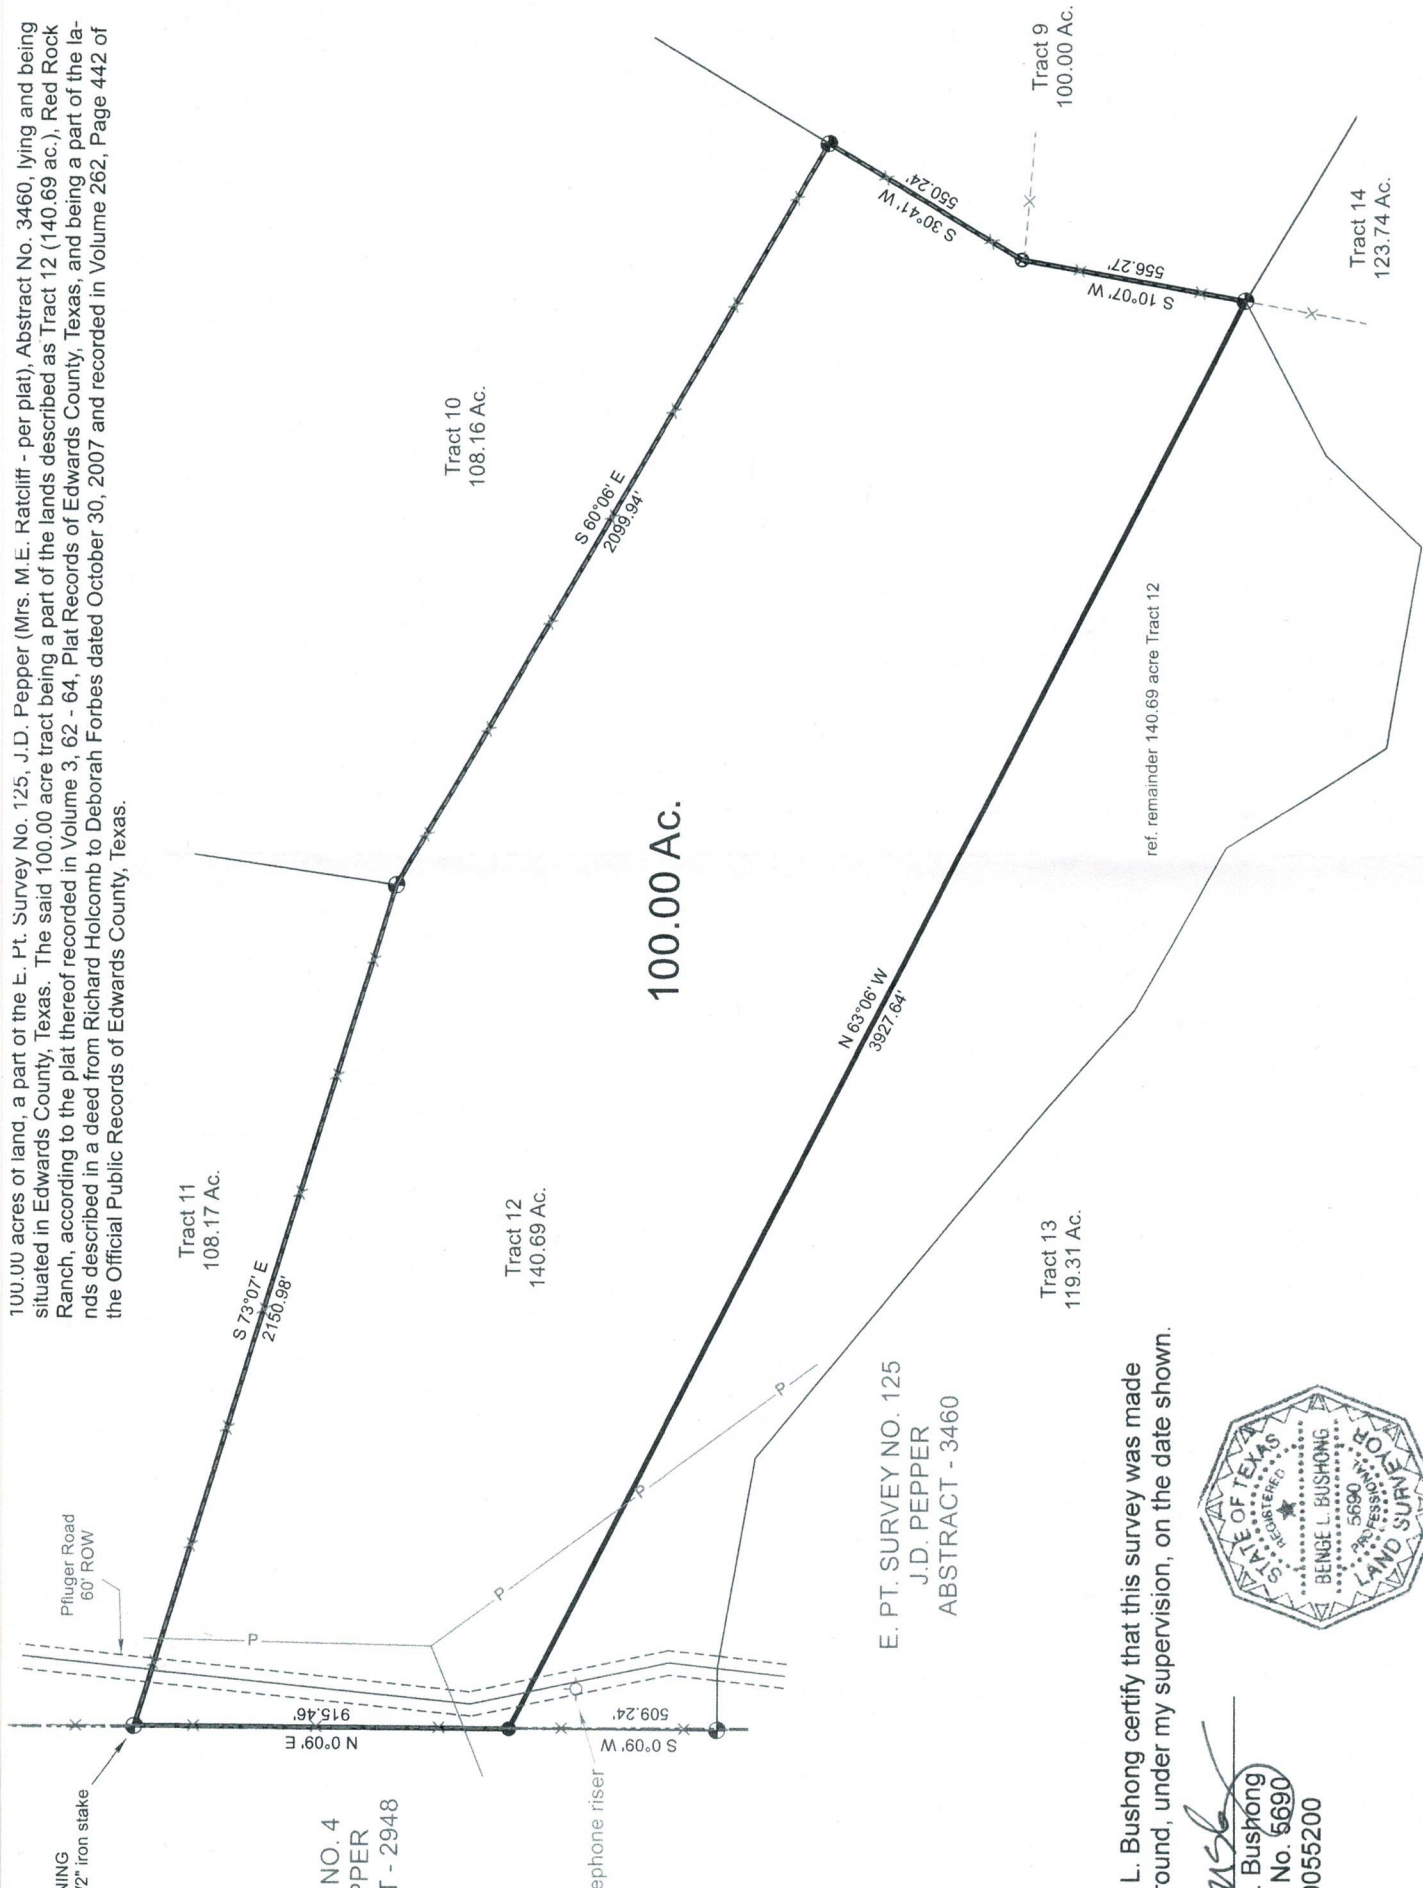

NO. 4
PPER
T - 2948

E. PT. SURVEY NO. 125
J.D. PEPPER
ABSTRACT - 3460

L. Bushong certify that this survey was made
ground, under my supervision, on the date shown.

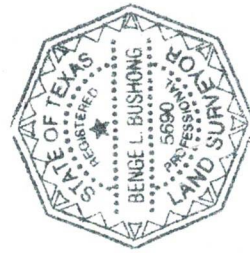

L. Bushong
No. 5690
055200



Scale:
basis of be

Survey date:

LEGEND



631 Main St. - Ju
Phone: 83
Email: benge.l
bushonglands