


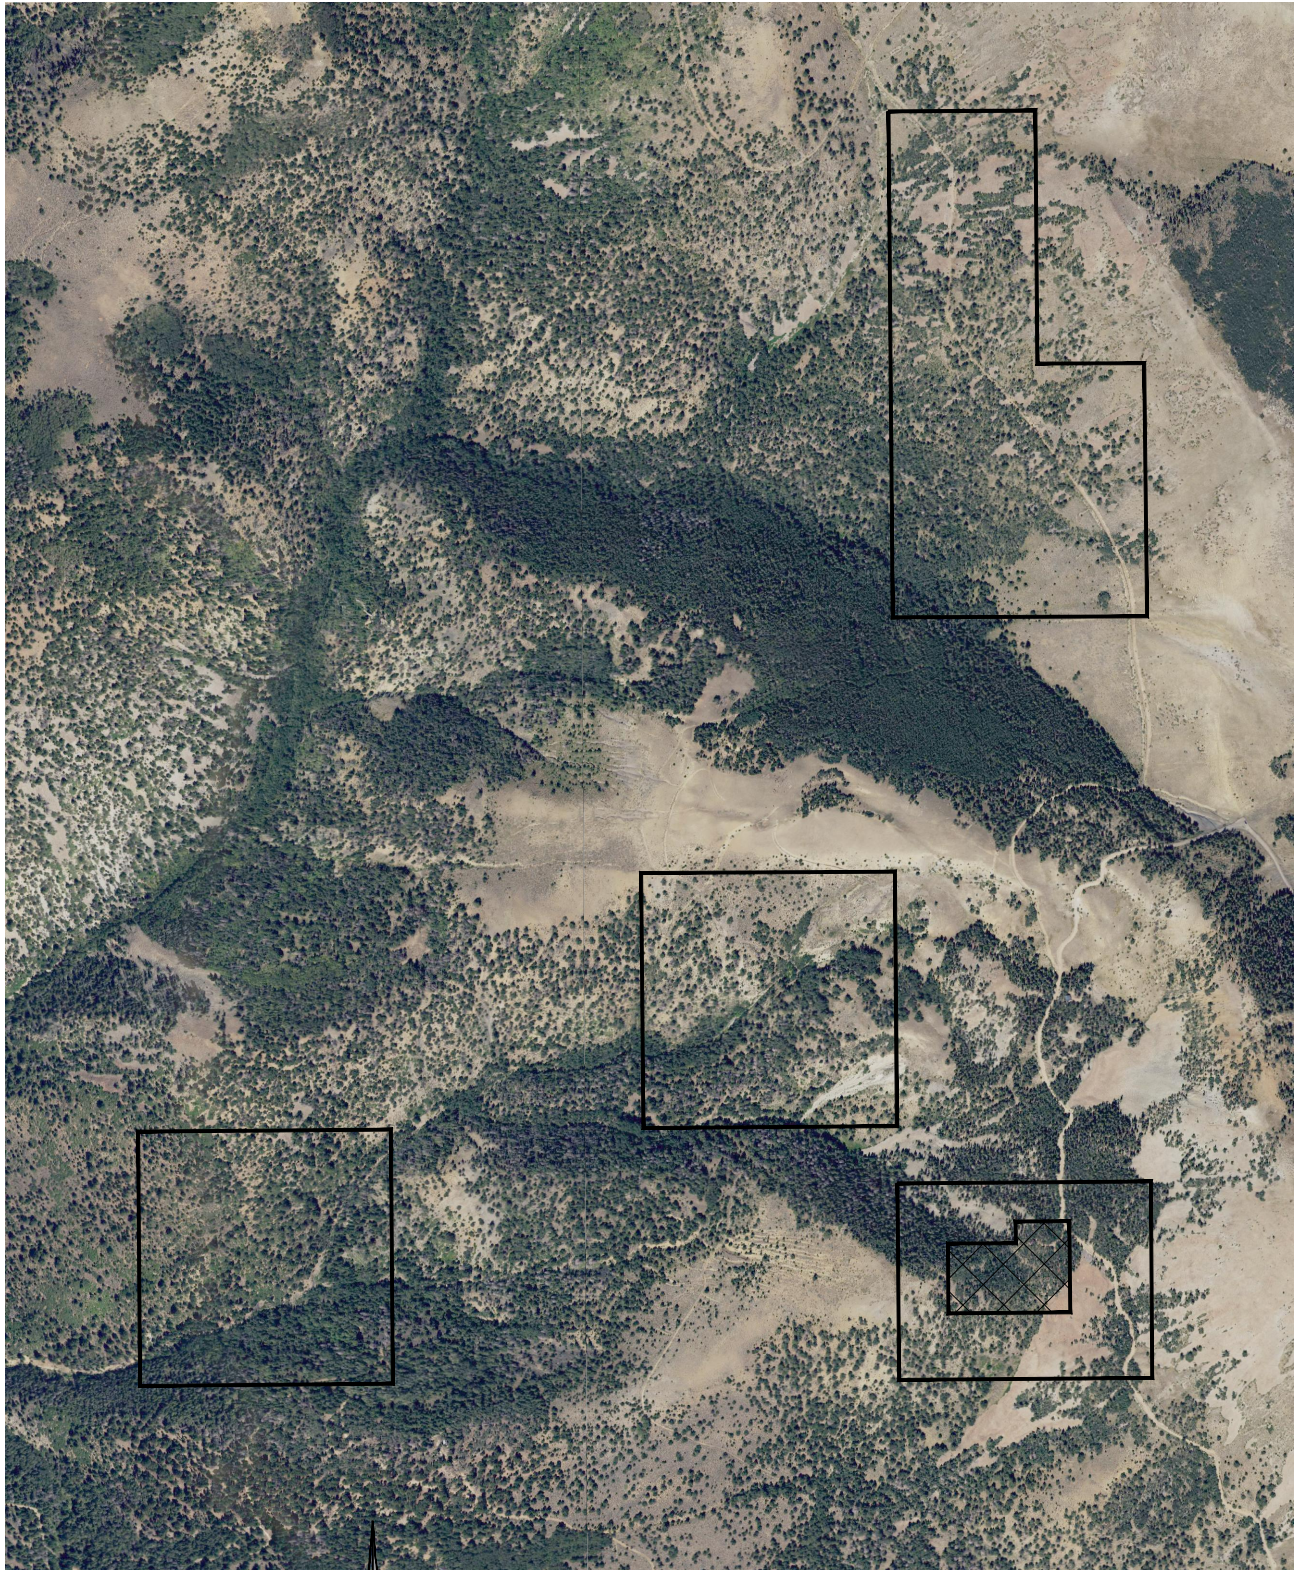

SCALE: 1" = 1000'



CHAD & ROMA RODERICK PROPERTIES
IN SECTIONS 21 & 28, T. 31 S., R. 10 E., SLB&M

TORGENSEN ENGINEERING
265 N 600 E
Richfield, UT 84701

(435) 893-0081
www.TorgEng.com




Drawing #22801.CR

Ref: #1309KD
DATE: 02/24/2022

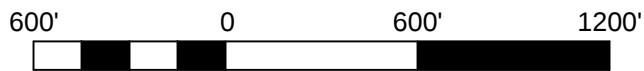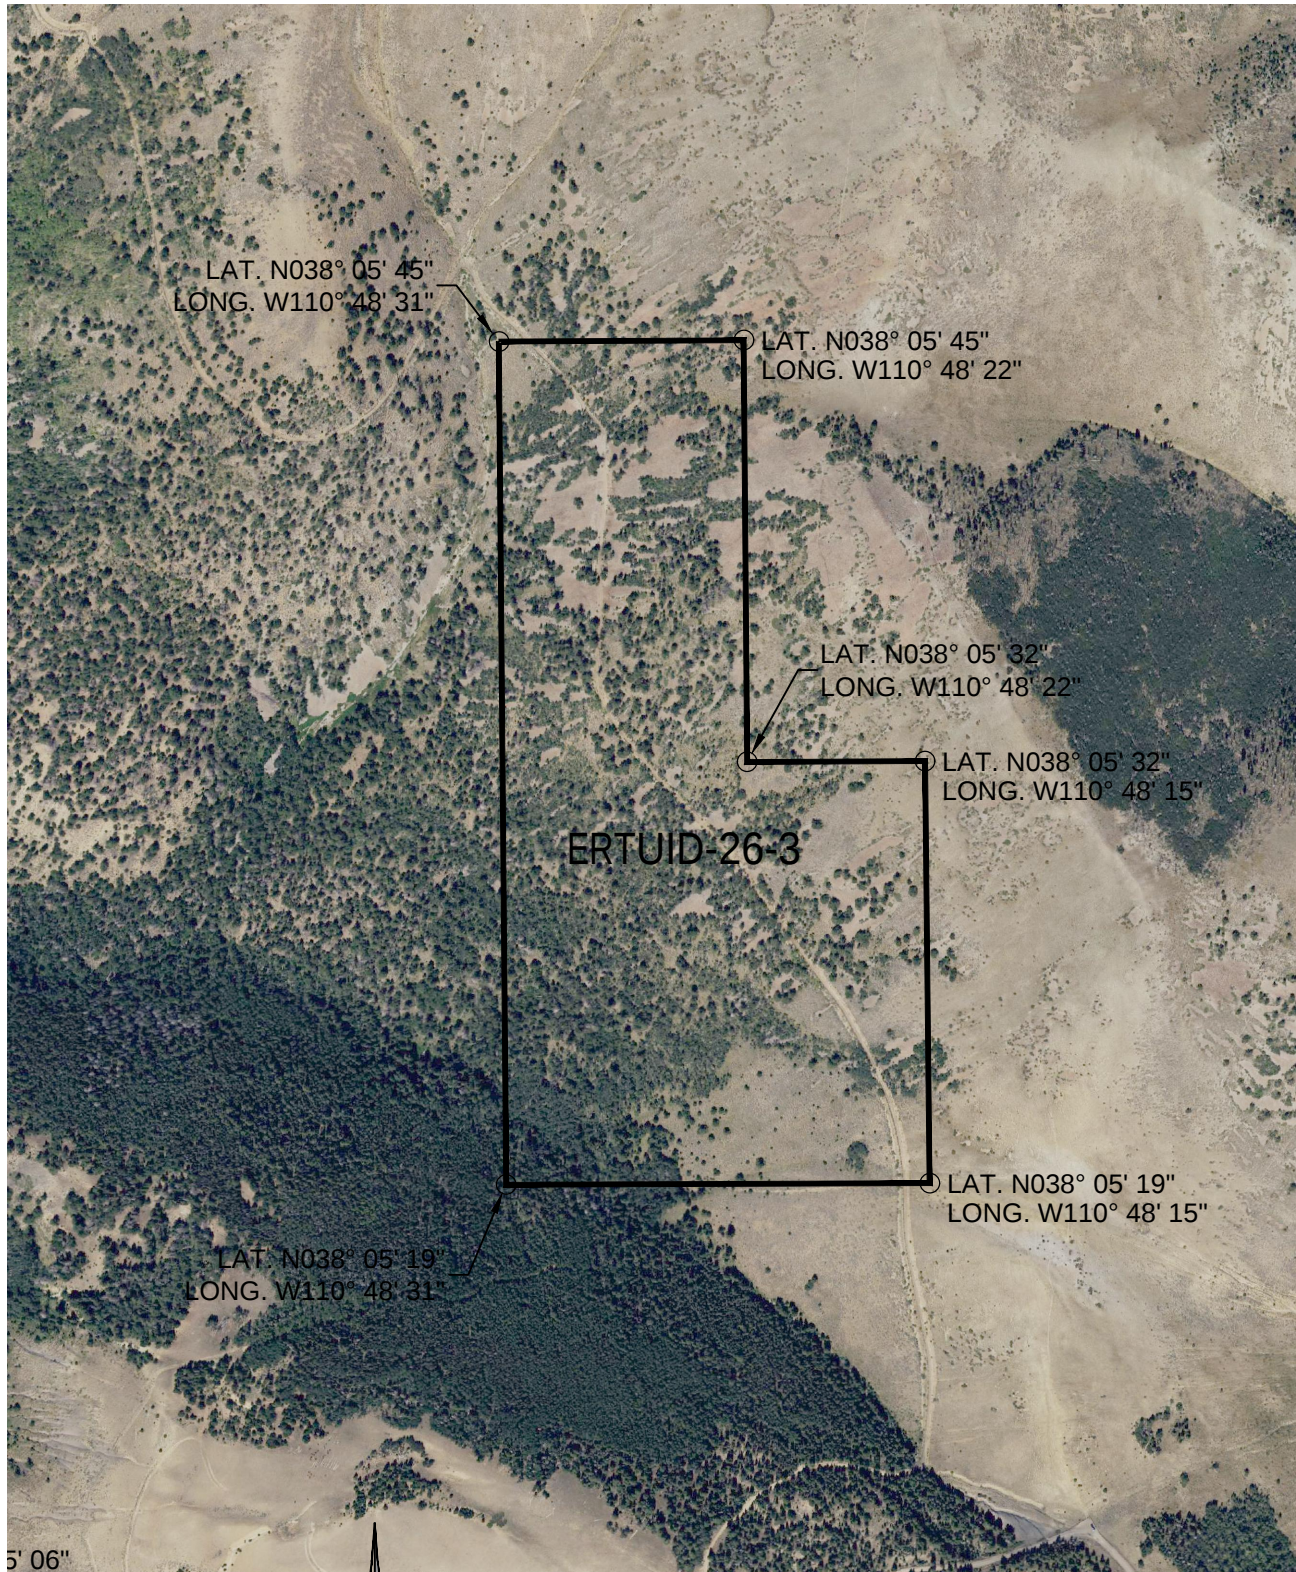

SCALE: 1" = 600'

CHAD & ROMA RODERICK PROPERTY
IN SECTIONS 21, T. 31 S., R. 10 E., SLB&M

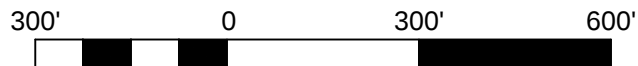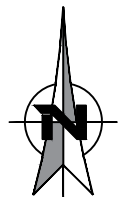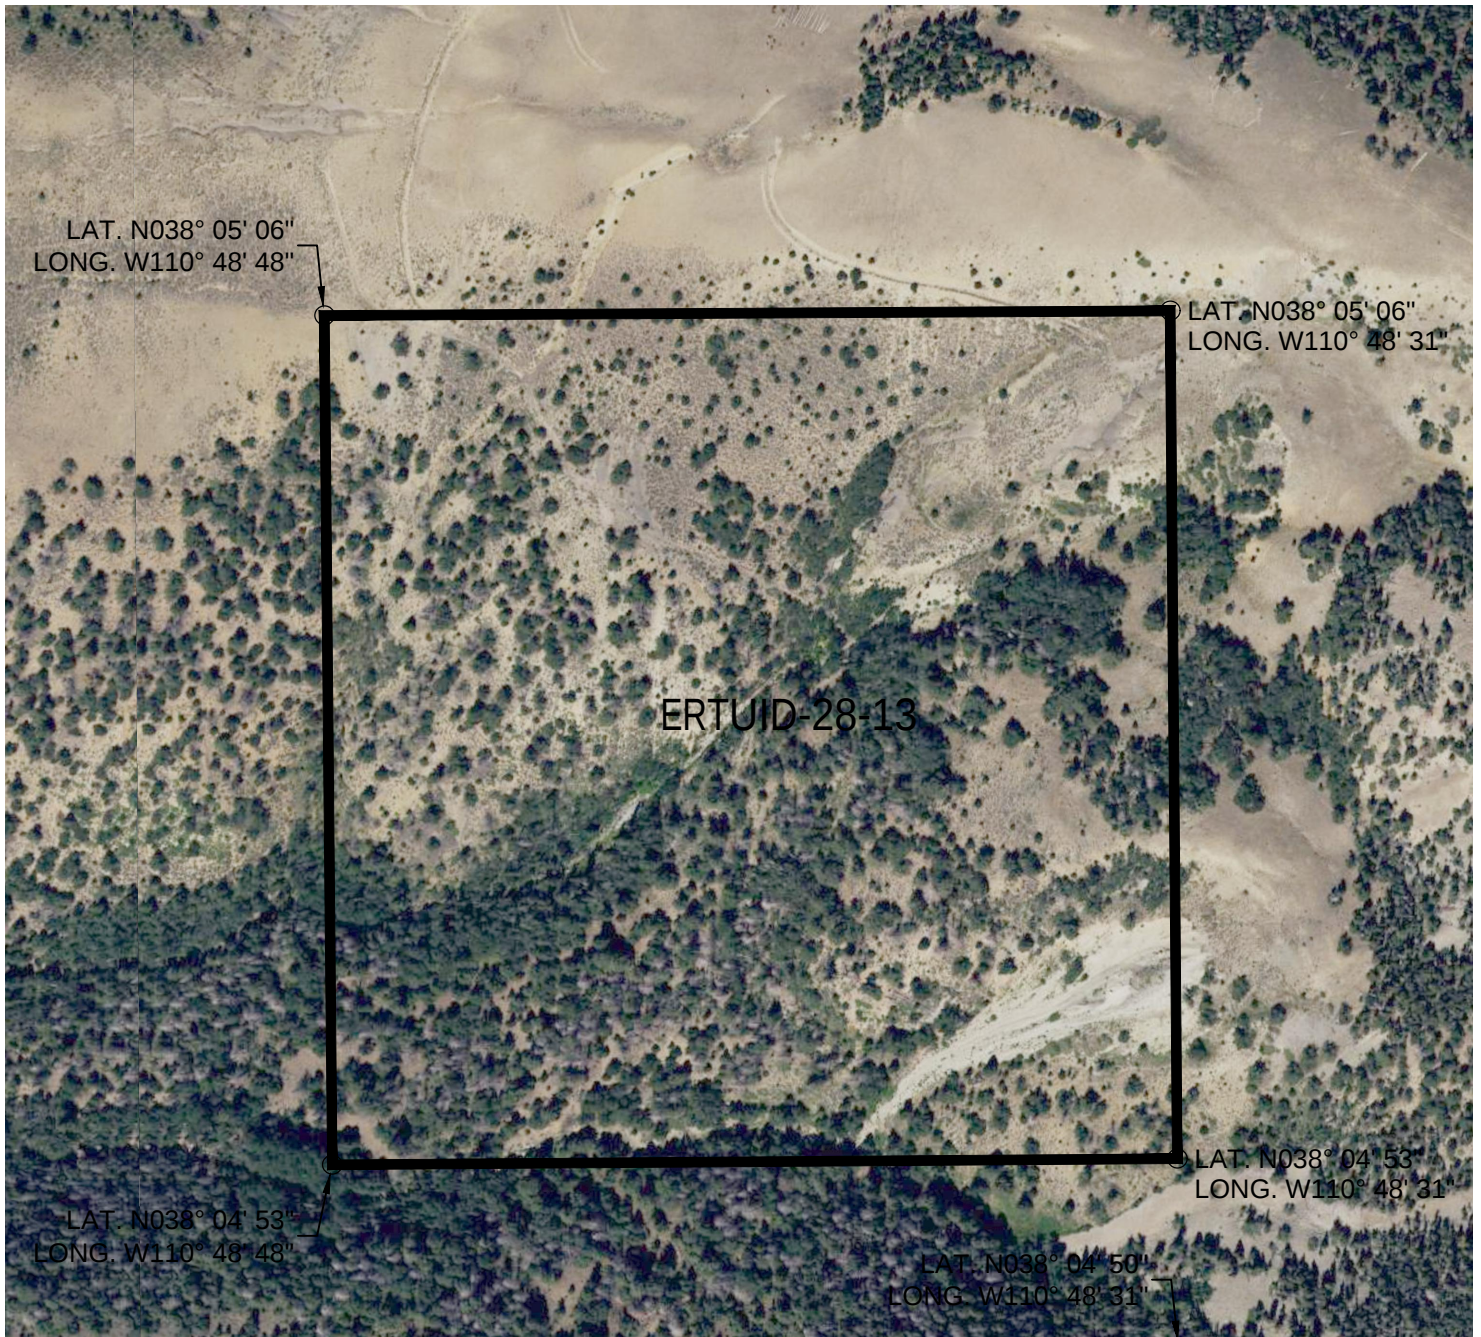

SCALE: 1" = 300'




CHAD & ROMA RODERICK PROPERTY
IN SECTIONS 28, T. 31 S., R. 10 E., SLB&M

TORGENSEN ENGINEERING
265 N 600 E
Richfield, UT 84701

(435) 893-0081
www.TorgEng.com

Drawing #22801.CR_28-13

Ref: #1309KD
DATE: 02/24/2022

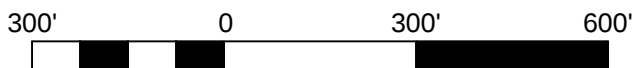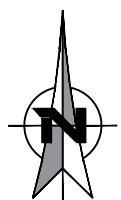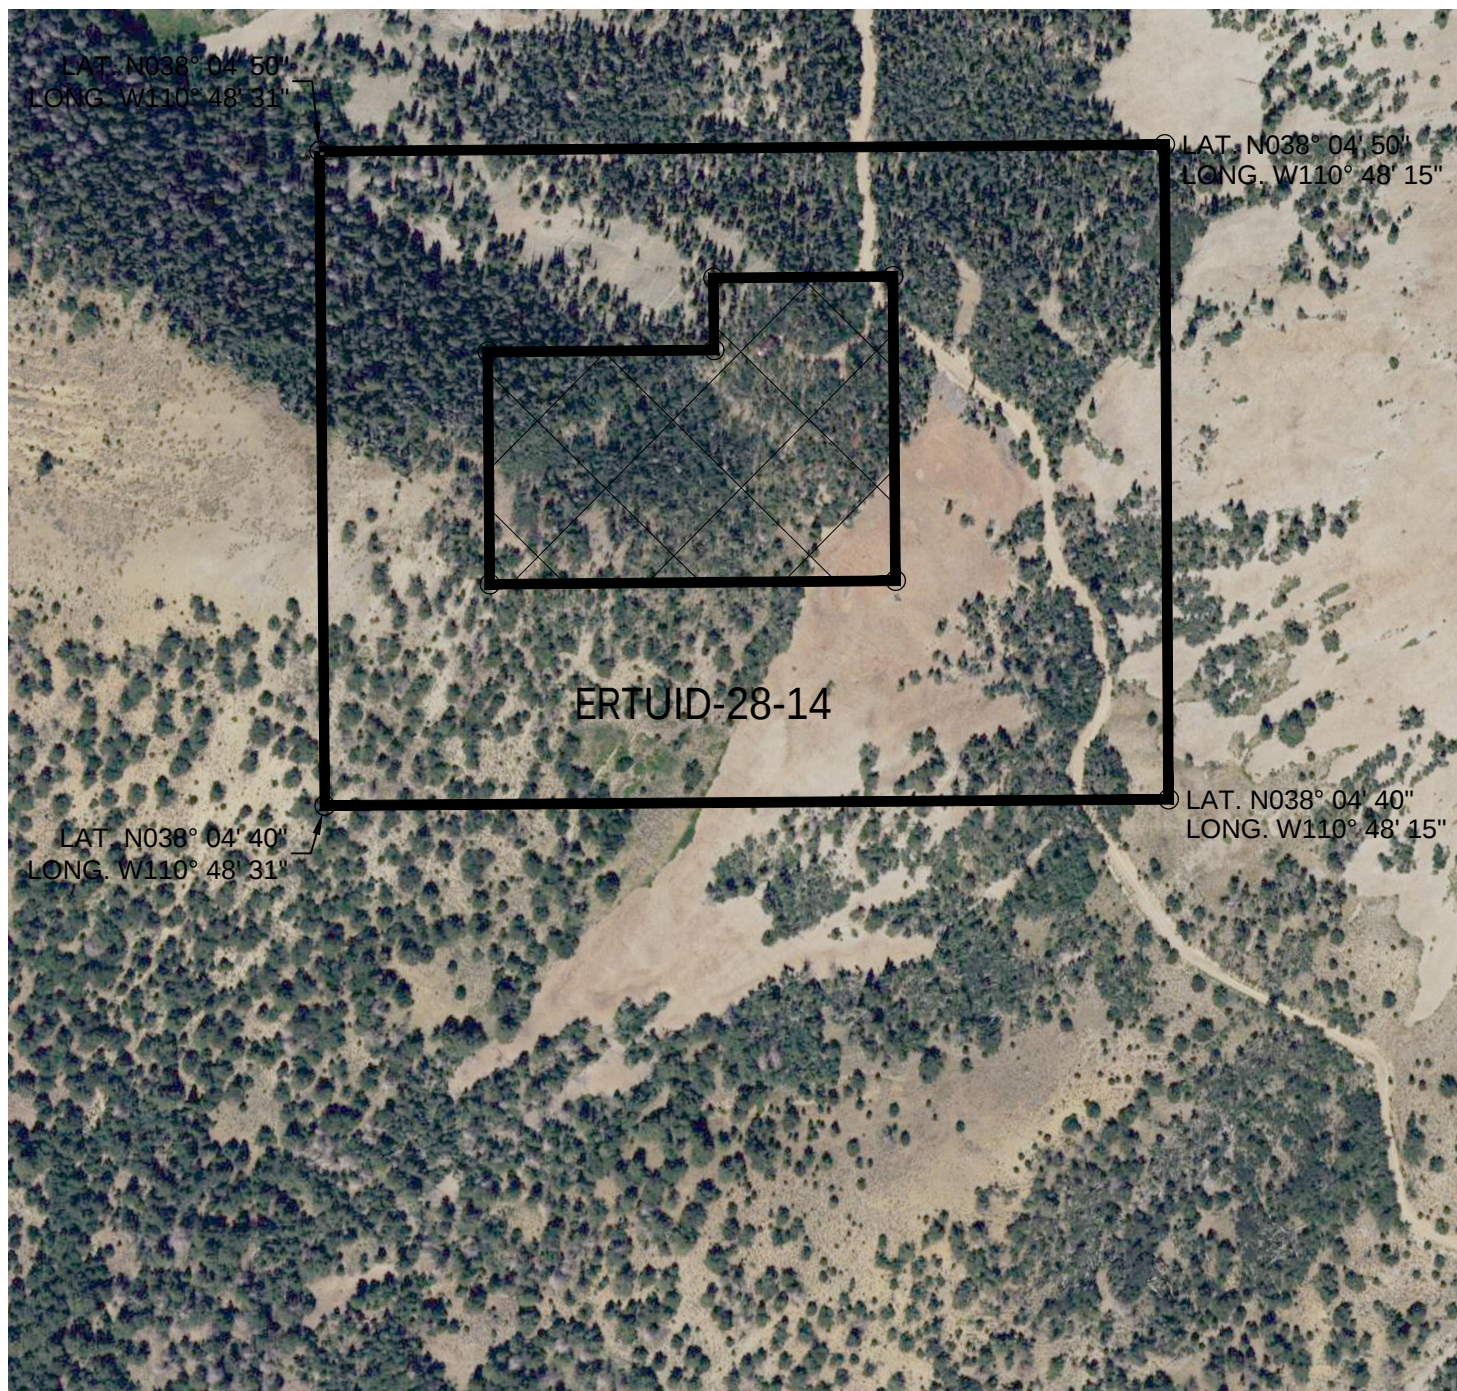

SCALE: 1" = 300'



CHAD & ROMA RODERICK PROPERTY
IN SECTIONS 28, T. 31 S., R. 10 E., SLB&M

TORGENSEN ENGINEERING
265 N 600 E
Richfield, UT 84701

(435) 893-0081
www.TorgEng.com

Drawing #22801.CR_28-14

Ref: #1309KD
DATE: 02/24/2022

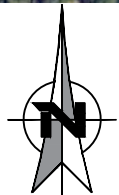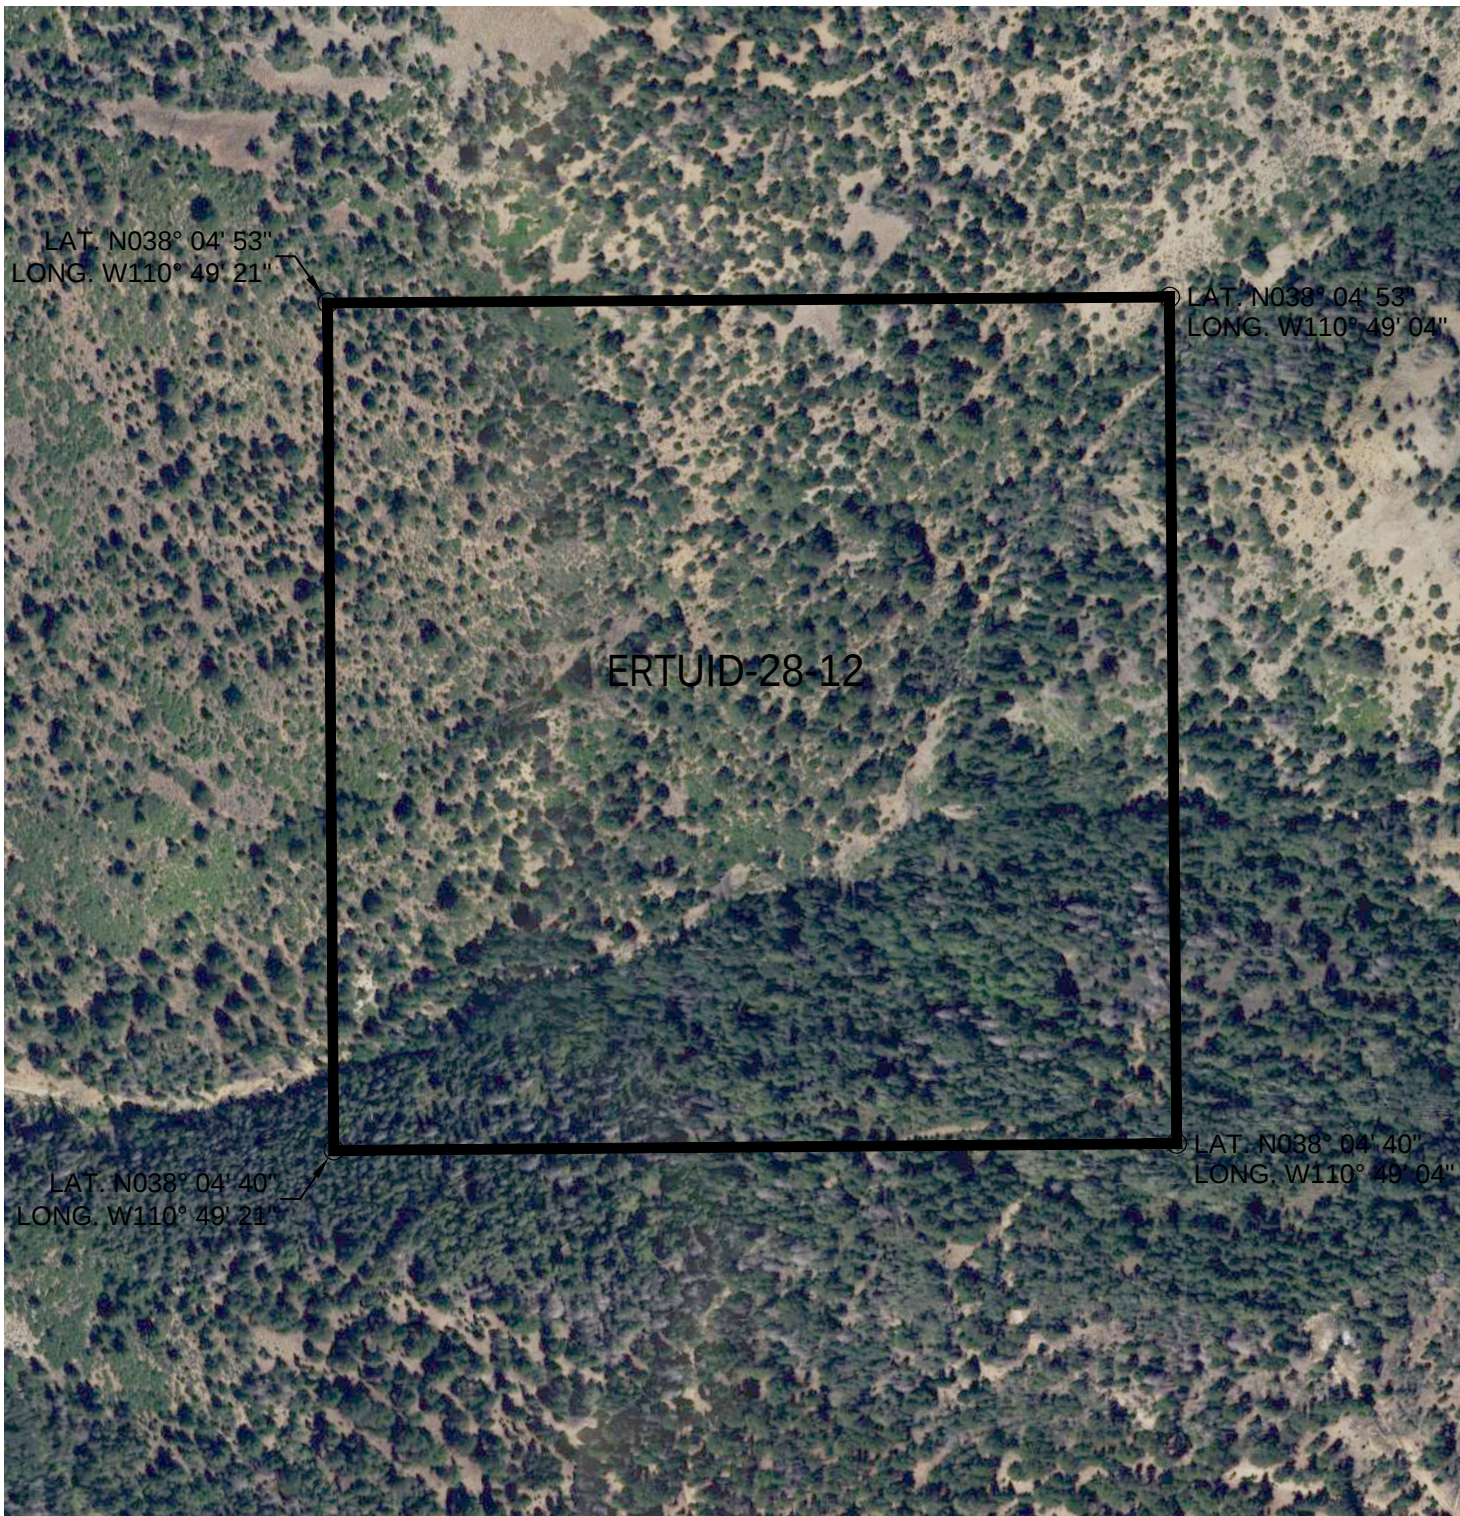

SCALE: 1" = 300'

CHAD & ROMA RODERICK PROPERTY
IN SECTIONS 28, T. 31 S., R. 10 E., SLB&M

TORGERSEN ENGINEERING
265 N 600 E
Richfield, UT 84701

(435) 893-0081
www.TorgEng.com

Drawing #22801.CR_28-12

Ref: #1309KD
DATE: 02/24/2022