

COPY

PLAT OF SURVEY FOR THE SUHRE FAMILY TRUST

BEING PART OF THE NORTHEAST QUARTER OF SECTION 26,
PART OF FRACTIONAL SECTIONS 24 TOWNSHIP 12 NORTH,
RANGE 13 EAST AND PART OF FRACTIONAL SECTIONS 8 AND 7
TOWNSHIP 10 NORTH, RANGE 13 EAST, DEER CREEK
BROOKVILLE TOWNSHIP, INDIANA

PART OF INSTRUMENT #2017002412
PART OF DEED RECORD 108 PAGE 81
PART OF DEED RECORD 187 PAGE 84
PART OF DEED RECORD 187 PAGE 782
PART OF DEED RECORD 107 PAGE 785
2017003384 SURV. 225.00
11/17/2017 18:47:37R 1 PGS
CONSTANCE BISCHOFF
FRANKLIN County Recorder IN
Recorded as Presented



INSTRUMENT #2017000314
ONSCHELL SURVEYED
BY GILLESPIE ON DECEMBER 24, 2015

SEC. 23-12-13 FRACTIONAL SEC. 24-12-13
FRACTIONAL SEC. 25-12-13

27.083 ACRES

1.973 ACRES


5.775 ACRES

30.804 ACRES

67.771 ACRES
NO IMPROVEMENTS

LEGEND	
○	IRON ROD SET FLUSH
●	IRON ROD BY GILLESPIE
○	FOUND FLUSH
○	IRON PIPE FOUND
■	FENCE CORNER POST

DRAWINGS	
TITLE NAME	SURVEY OUTBOUND
SCALE	400' = 1"
DATE	11-3-2017
NAME	DRANN BY
REVISION	1/1
SHEET	1/1

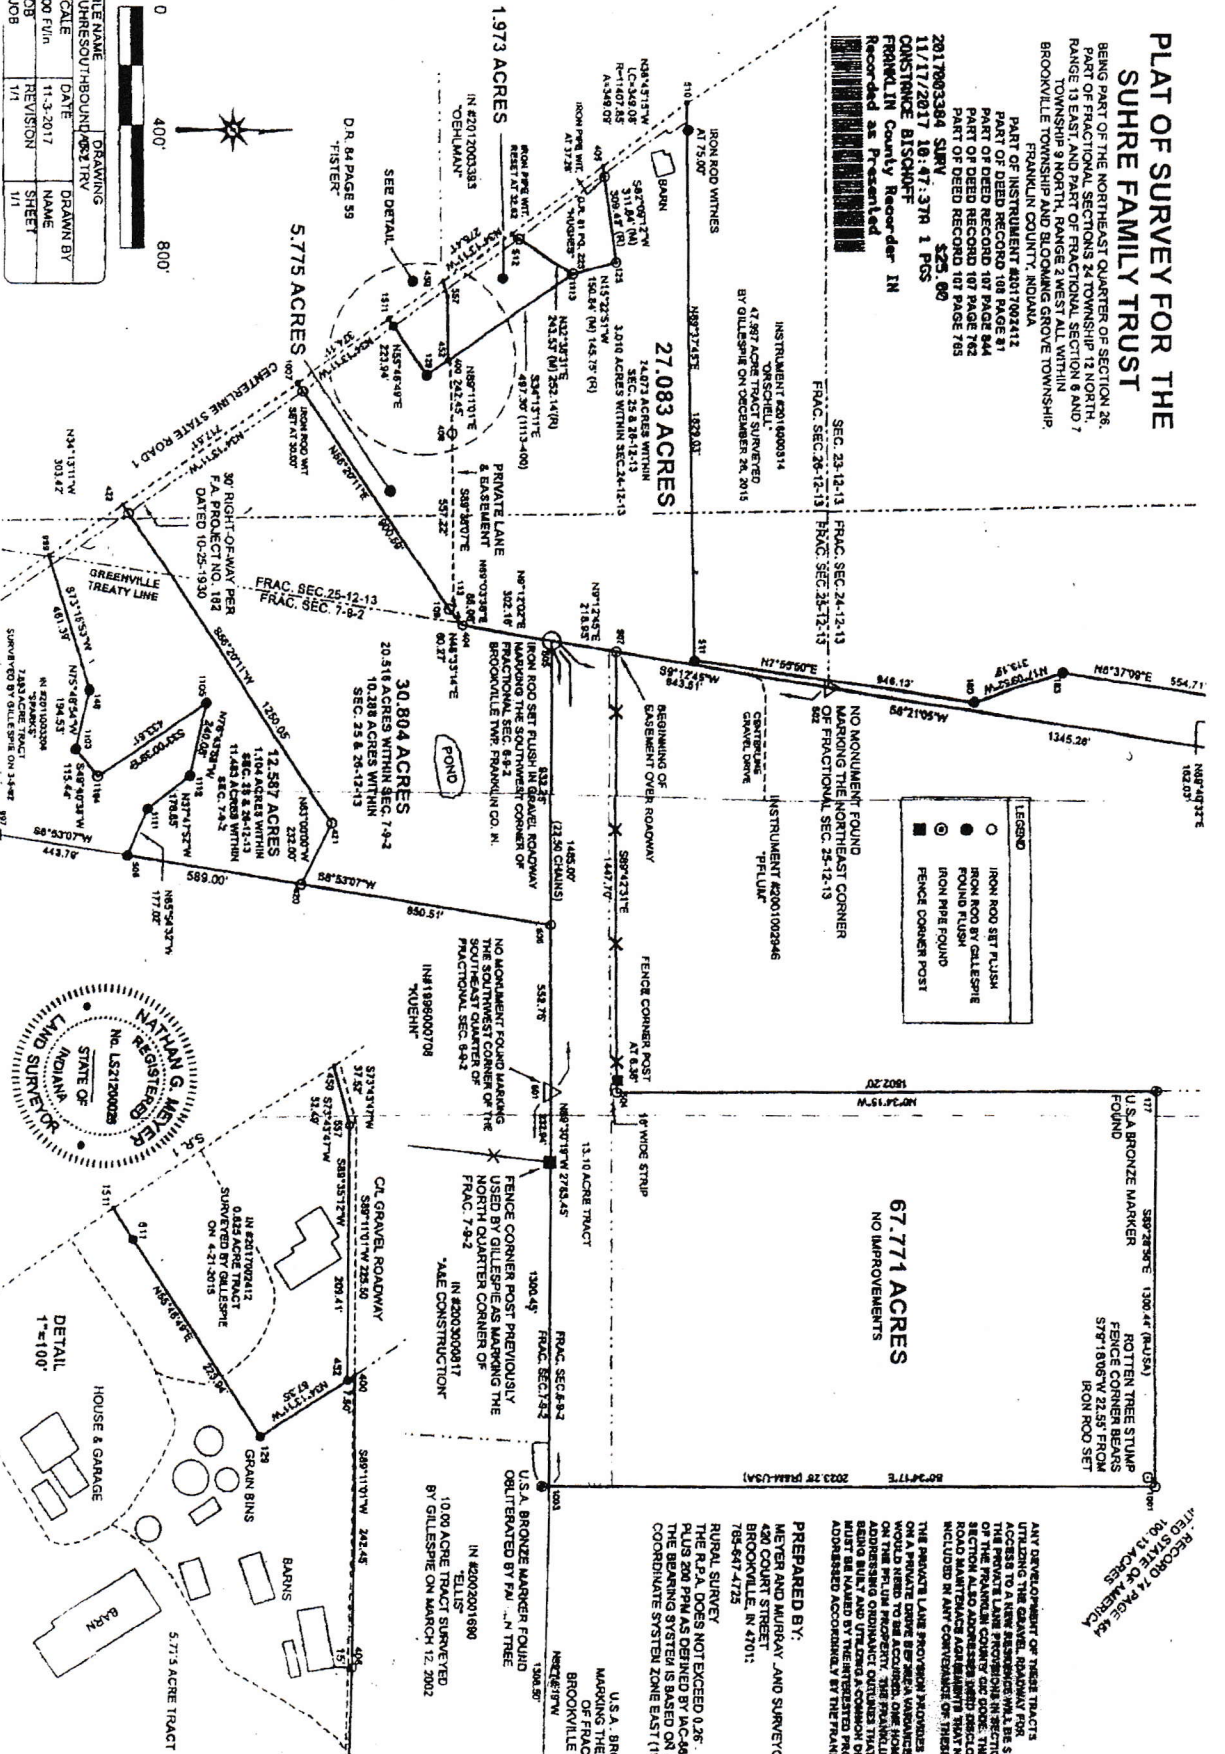

PREPARED BY:
MEYER AND MURRAY, LAND SURVEYORS LLC
420 COURT STREET
BROOKVILLE, IN 47013
781-647-4725

RURAL SURVEY
THE R.P.A. DOES NOT EXCEED 0.26.
PLUS 200 PPM AS DEFINED BY IAC-445 (RULE 12)
THE BEARING SYSTEM IS BASED ON INDIANA STATE
COORDINATE SYSTEM ZONE EAST (1983 DATUM)

RECORDED 74 PAGE 64
160.13 ACRES