


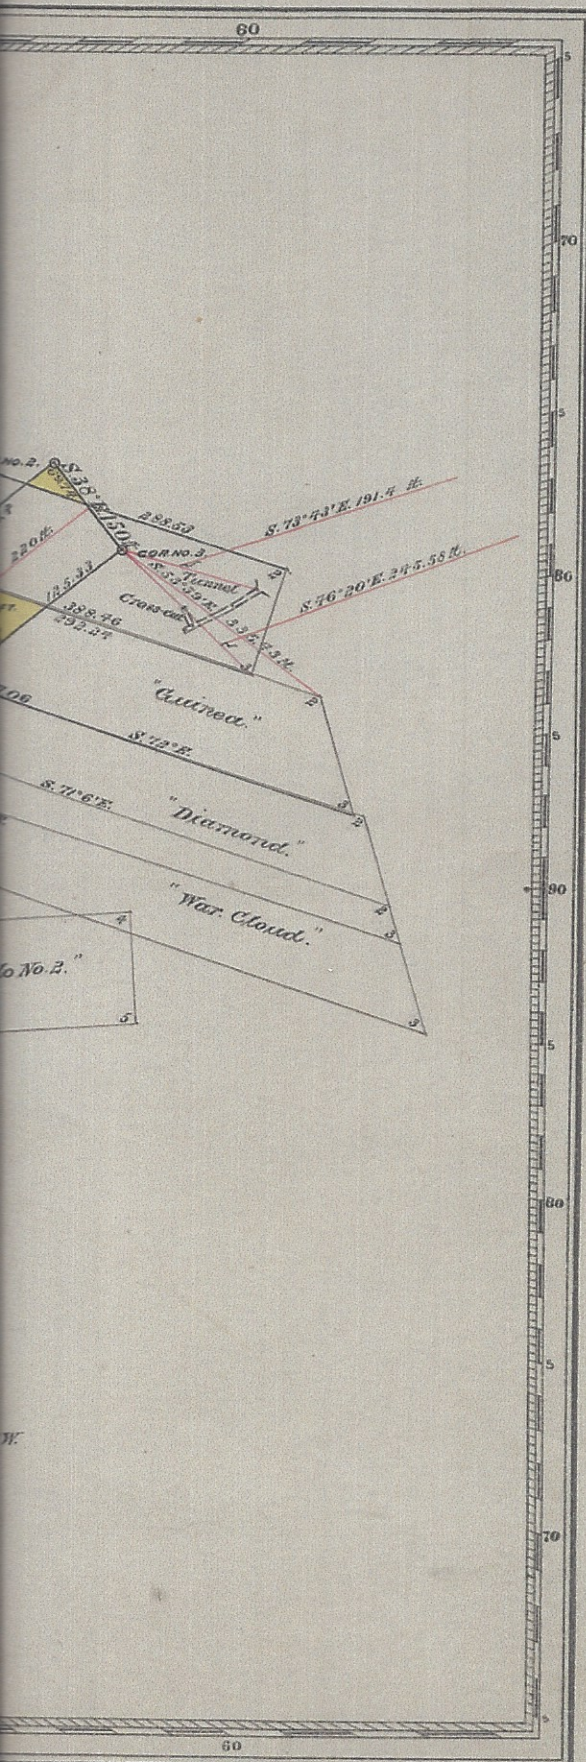

Received S.A.O.

January 3rd 1903February 17th 1903.S.W. 6.
J.C. S.
L.W. K.
E. J. C.Date of Location, August 1st, 1898.Mineral Survey No. 16330

L.O.T. No.

Denver

Land District.

PLAT

OF THE CLAIM OF

KATIE KANE.

KNOWN AS THE

HIDDEN TREASURE LODGE.IN LINCOLN MINING DISTRICT,CLEAR CREEK COUNTY, COLORADOContaining an Area of 3.699 Acres.Scale of 200 Feet to the inch.Variation 17° EastSURVEYED November 28th, 1902 BYA. J. Ventress

U.S. Deputy Mineral Surveyor,

The Original Field Notes of the Survey of the Mining Claim of
Katie Kane,

known as the

Hidden Treasure Lodge,

from which this plat has been made under my direction, have been examined and approved, and are on file in this Office; and I hereby certify that they furnish such an accurate description of said Mining Claim as will, if incorporated into a patent, serve fully to identify the premises, and that such reference is made therein to natural objects or permanent monuments as will perpetuate and fix the locus thereof.

I further certify that Five Hundred Dollars worth of labor has been expended or improvements made upon said Mining Claim by claimant or her grantors, and that said improvements consist of the discovery shaft and a portion of a tunnel, as appears by the affidavit of the deputy surveyor,

that the location of said improvements is correctly shown upon this plat, and that no portion of said labor or improvements has been included in the estimate of expenditures upon any other claim.

And I further certify that this is a correct plat of said Mining Claim made in conformity with said original field notes of the survey thereof, and the same is hereby approved.

U.S. Surveyor General's Office.

Denver Colorado,March 31st, 1903.

U.S. Surveyor General for

Colorado.