
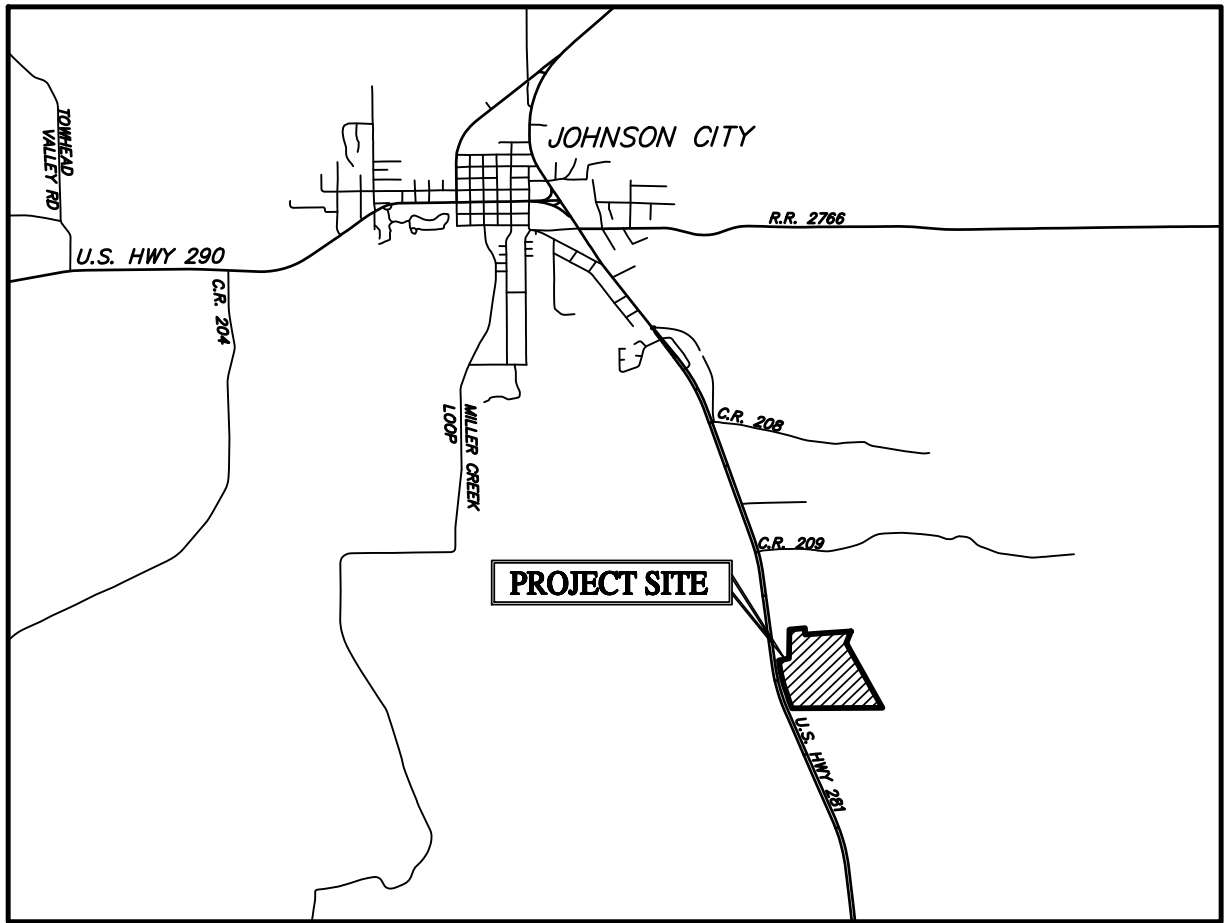


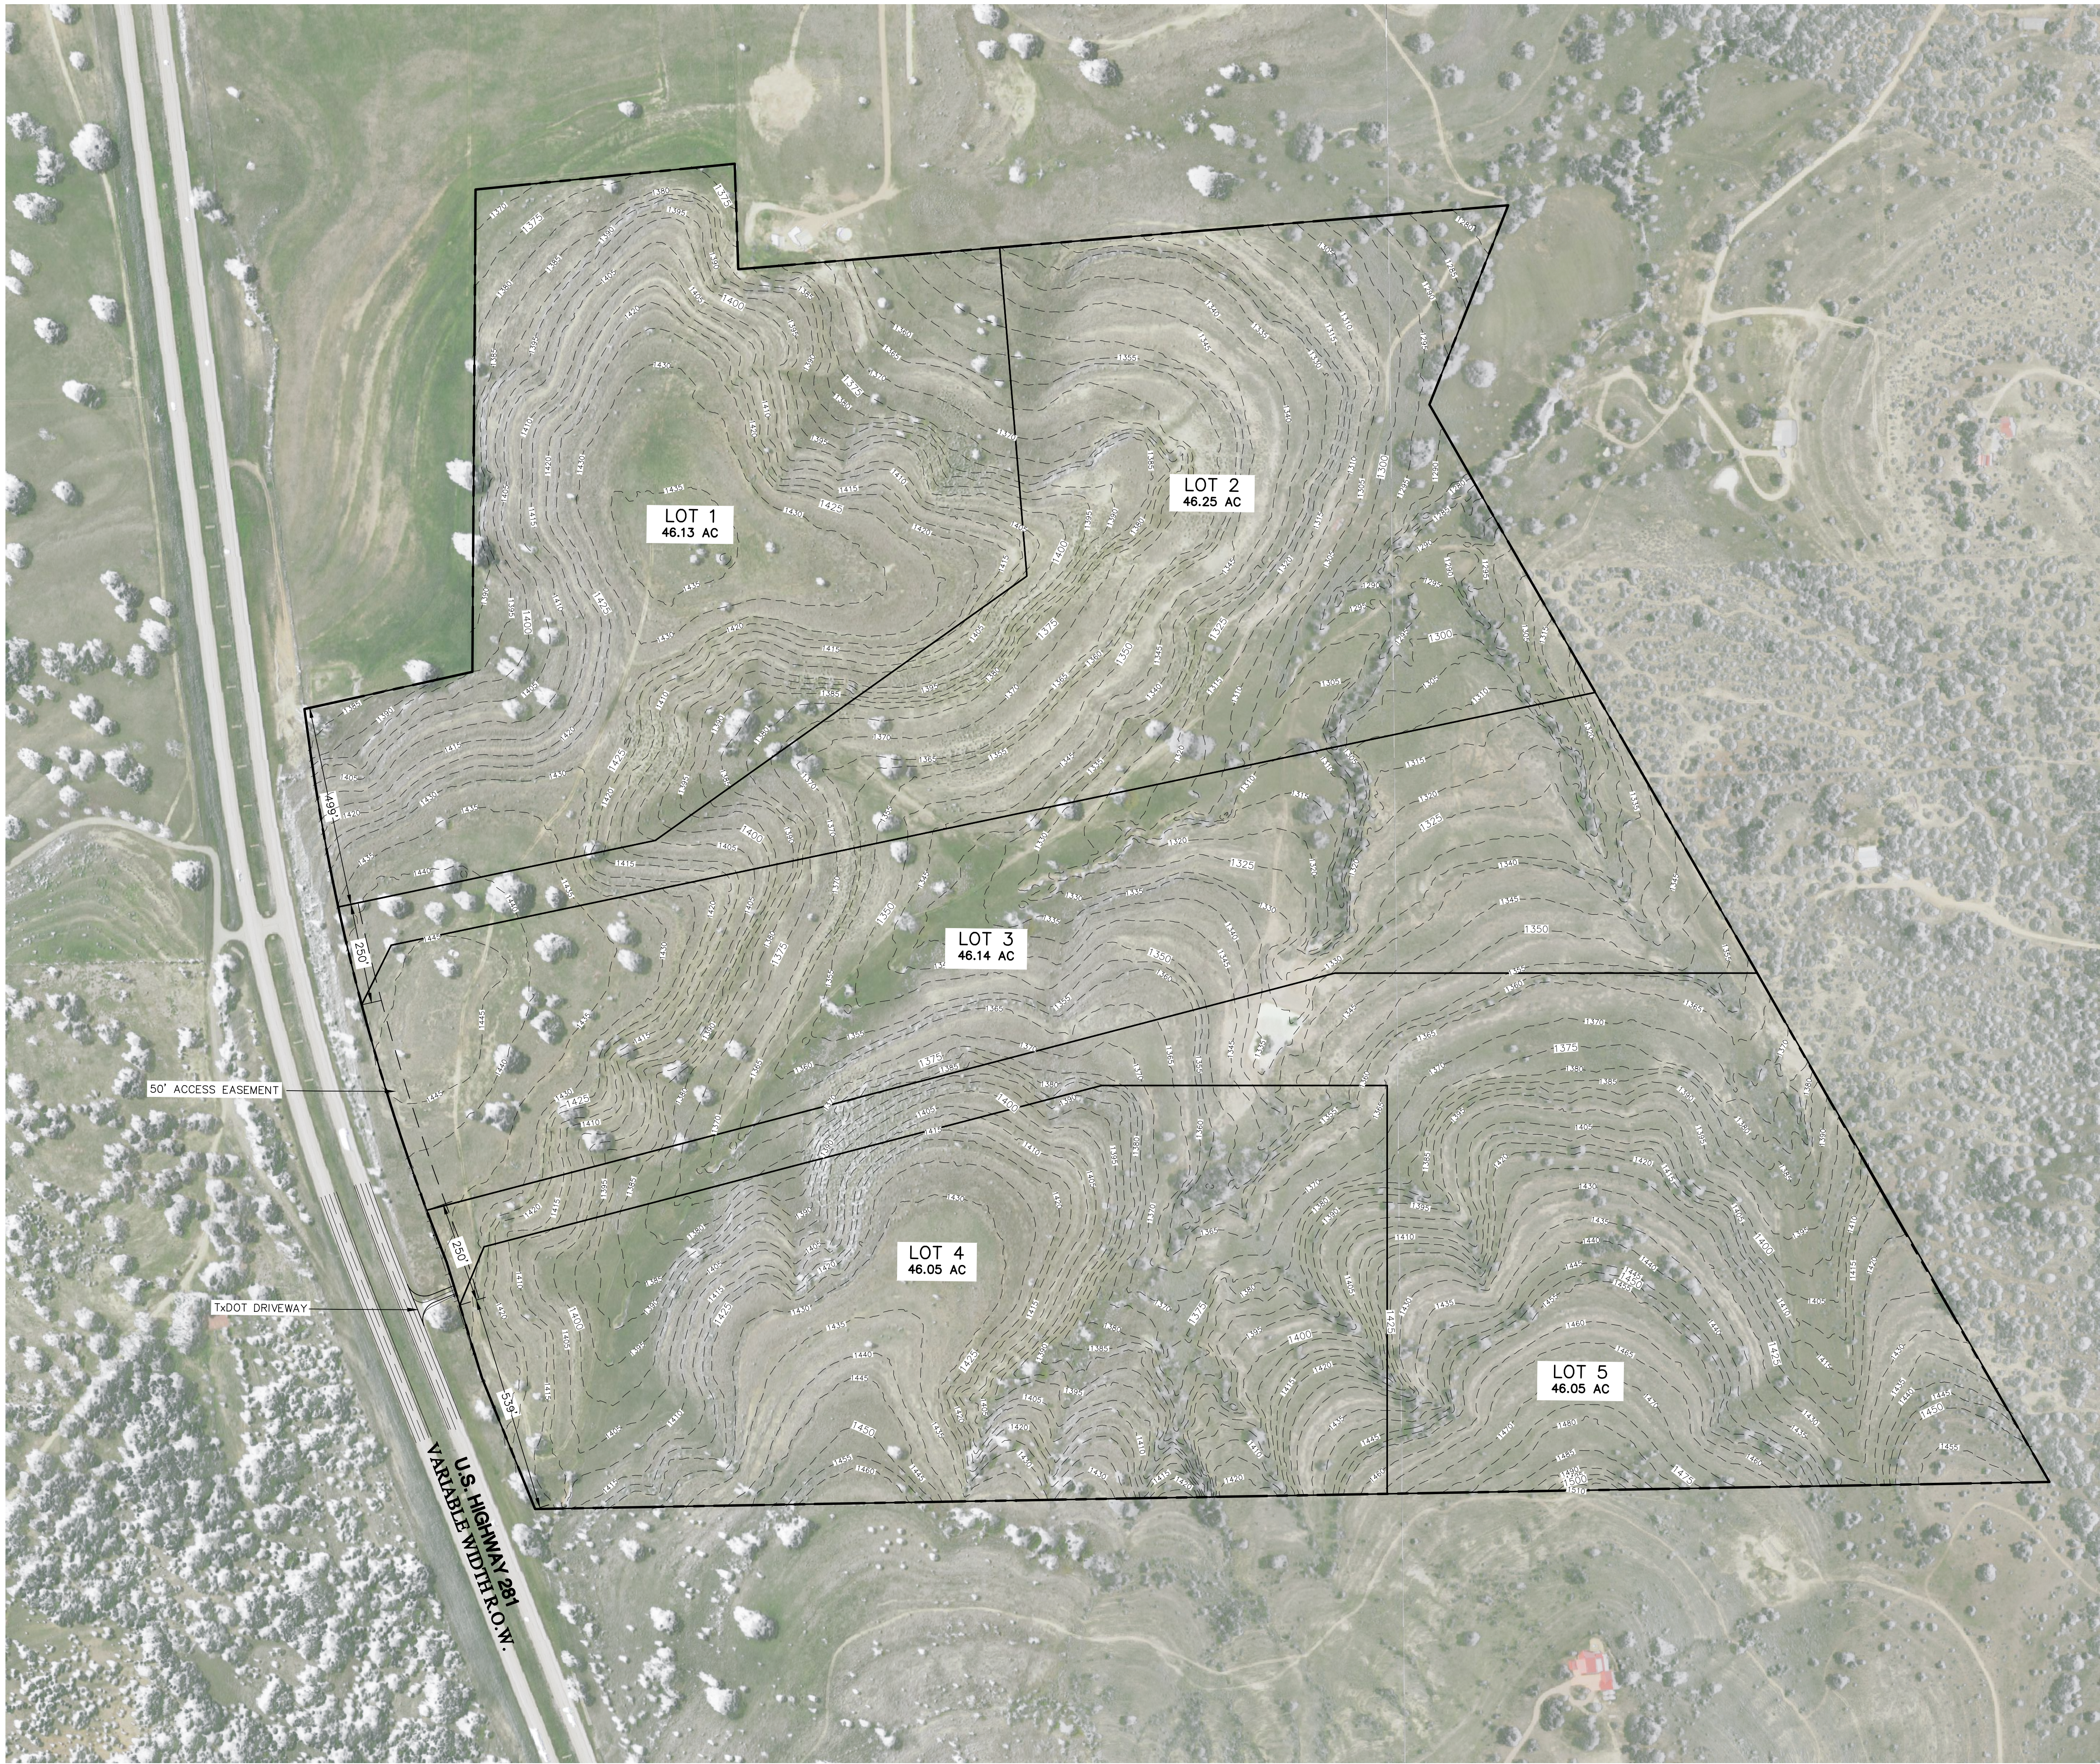


LOCATION MAP

NOT TO SCALE

LEGEND

- PROPERTY BOUNDARY
- PROPOSED LOT LINES
- PROPOSED EASEMENT

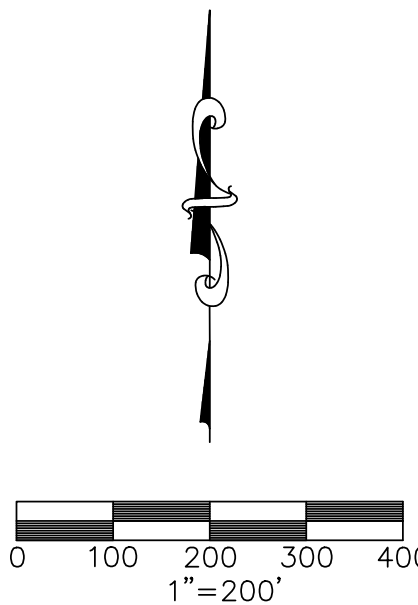

A
PRELIMINARY LAND PLAN
FOR

GRAND VIEW
RANCH

230.93 acres
U.S. HWY 281, JOHNSON CITY, BLANCO COUNTY, TEXAS



VEI CONSULTING ENGINEERS ENGINEER

CONTACT: KEVIN W. SPRAGGINS P.E. (830) 997-4744
507 E. HIGHWAY ST. STE. D FAX: (830) 997-6967
FREDERICKSBURG, TX 78624 Texas Registration # F-165

DATE: 04/04/2022


FILE NO: 21126

SHEET: LP (1 OF 1)

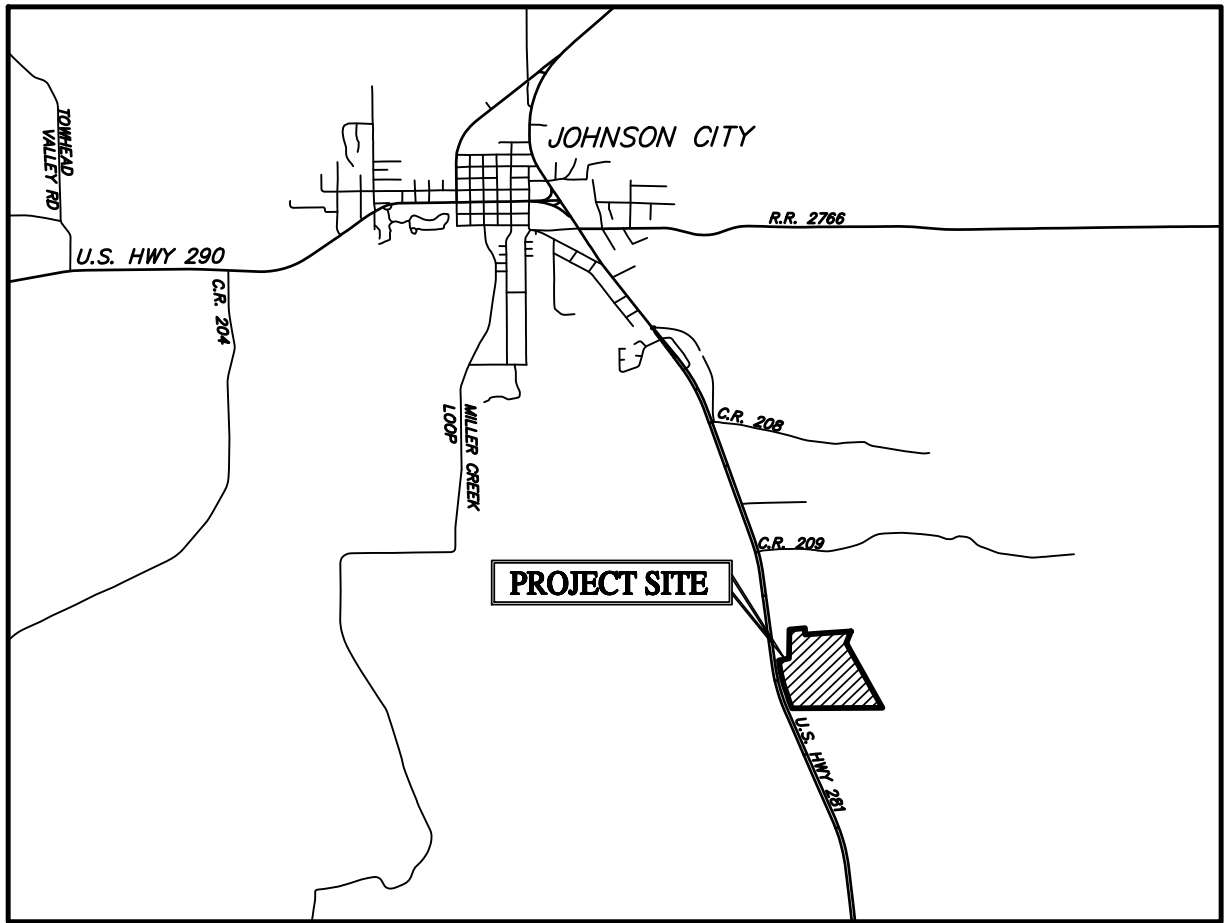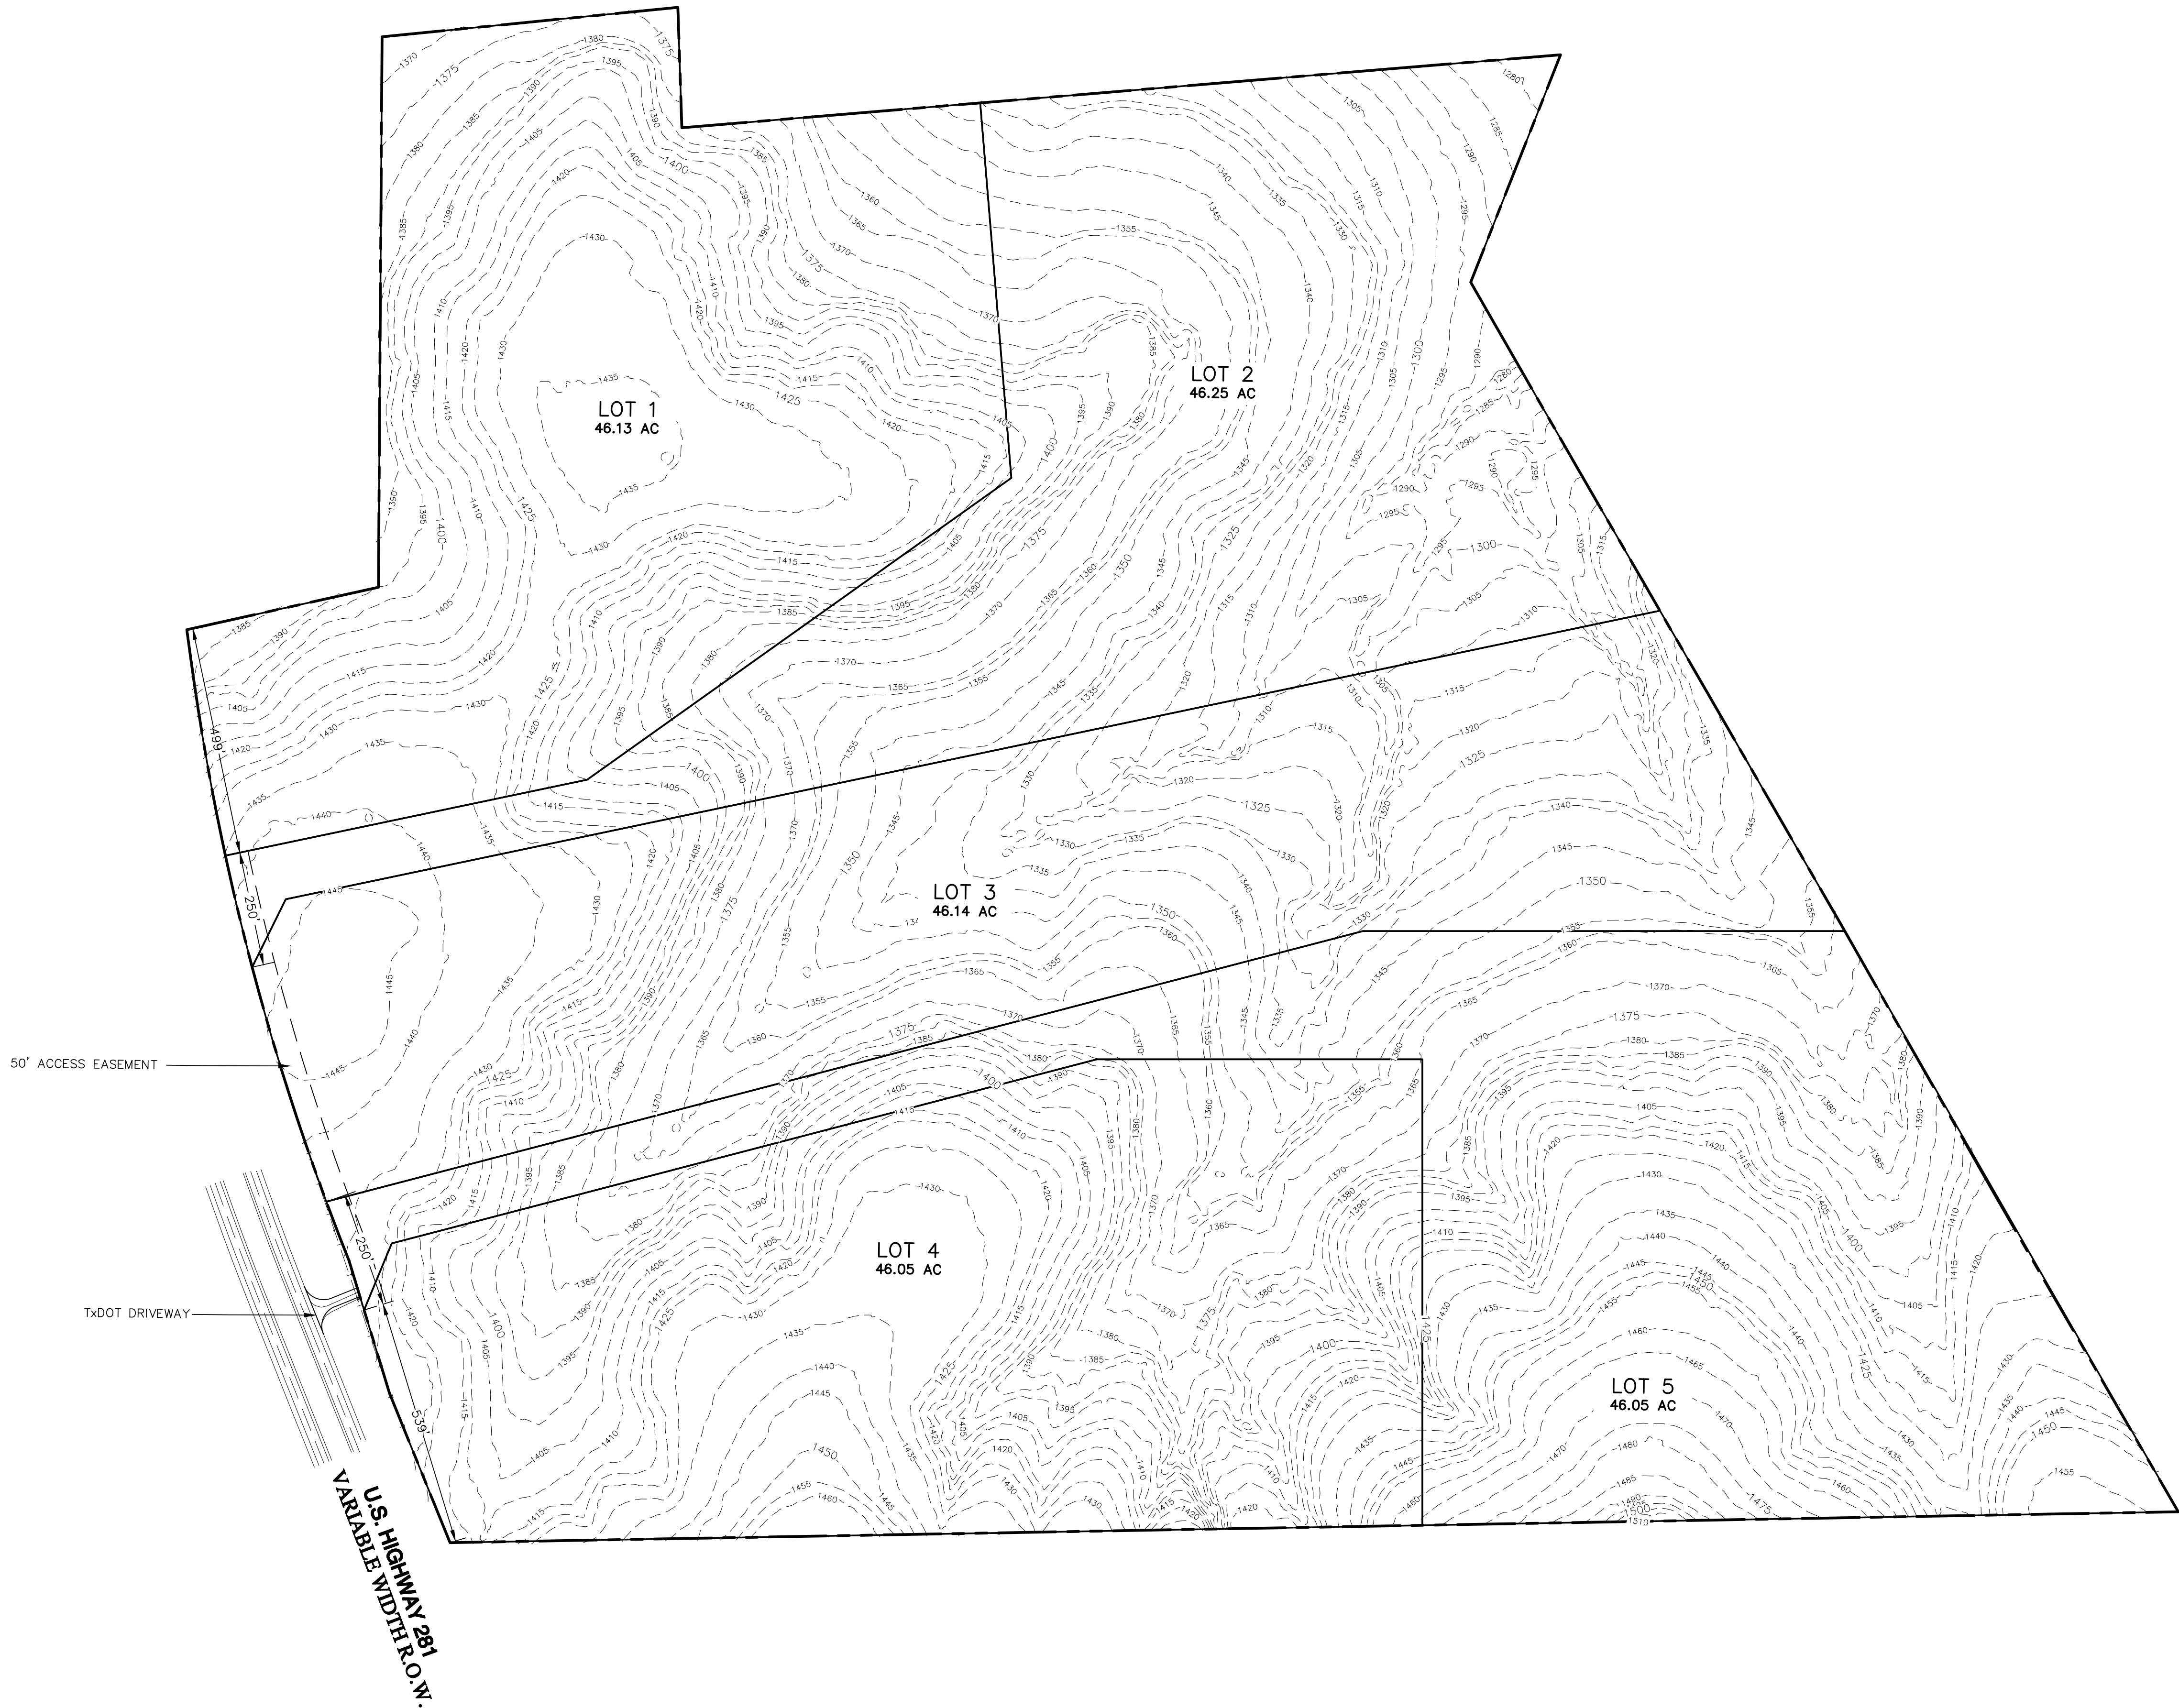

LOCATION MAP
NOT TO SCALE

- LEGEND
- PROPERTY BOUNDARY
 - PROPOSED LOT LINES
 - PROPOSED EASEMENT

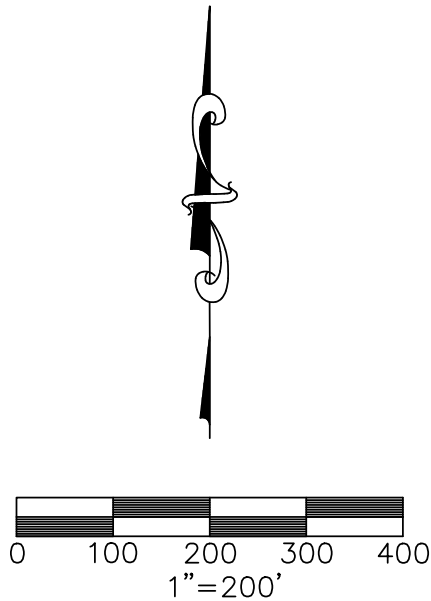

A
PRELIMINARY LAND PLAN
FOR
**GRAND VIEW
RANCH**
230.93 acres
U.S. HWY 281, JOHNSON CITY, BLANCO COUNTY, TEXAS

VEI CONSULTING ENGINEERS ENGINEER
CONTACT: KEVIN W. SPRAGGINS P.E. (830) 997-4744
507 E. HIGHWAY ST. STE. D FAX: (830) 997-6967
FREDERICKSBURG, TX 78624 Texas Registration # F-165

FILE NO: 21126
DATE: 04/04/2022 SHEET: LP (1 OF 1)