



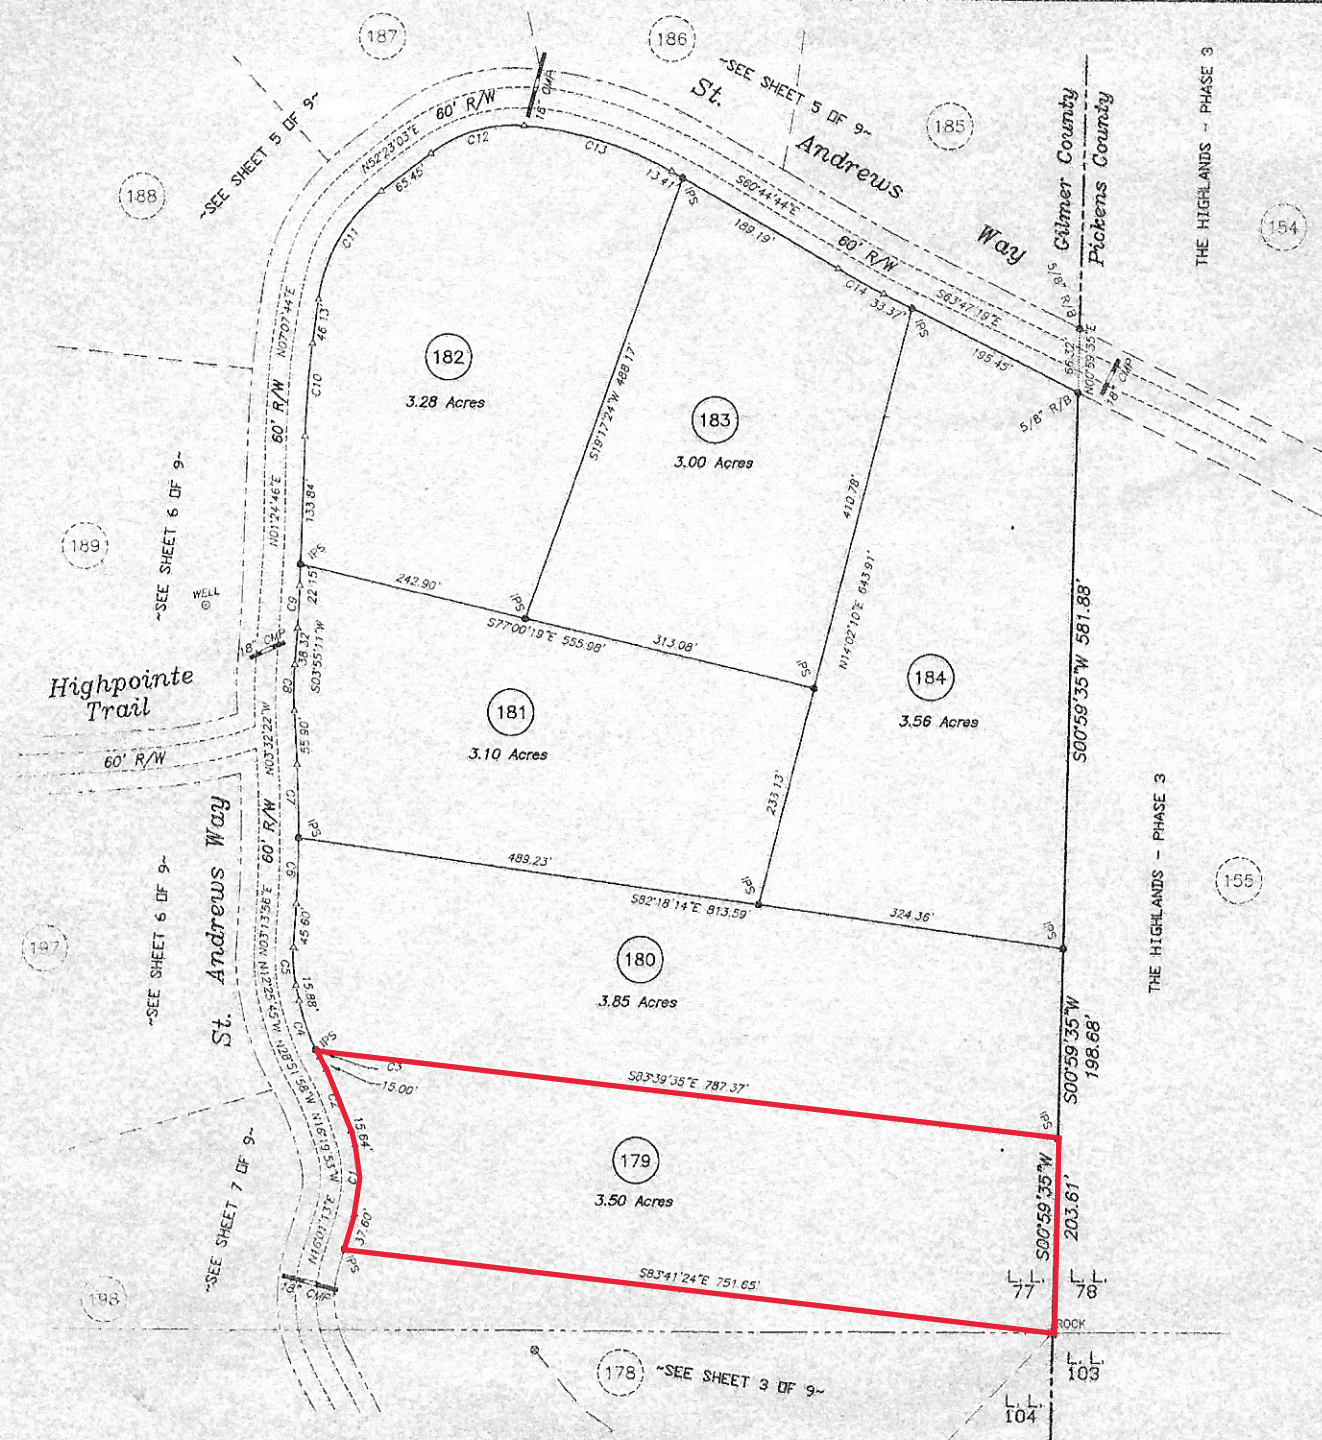

Plat Cabinet C Number 283

Filed in office Clerk of Superior Court
Gilmer County, Georgia, at 10:00 A.M.
Date: November 17, 2003
Recorded Plat Book 41 Page 232 D
Glenda Sue Johnson
Glenda Sue Johnson/Clerk

CURVE TABLE				
CURVE	RADIUS	LENGTH	CHORD	CH BEARING
C1	130.00'	71.43'	72.43'	N07°09'20"W
C2	315.23'	69.07'	68.84'	N22°45'58"W
C3	220.00'	8.54'	8.54'	N27°45'15"W
C4	220.00'	54.83'	54.43'	N10°32'08"W
C5	145.00'	39.83'	39.51'	N04°35'54"W
C6	1230.00'	68.97'	68.96'	N07°42'33"E
C7	1230.00'	76.40'	76.39'	N07°46'38"W
C8	370.00'	48.17'	48.14'	N00°11'24"E
C9	1030.00'	45.06'	45.05'	N02°39'59"E
C10	970.00'	96.77'	96.73'	N04°16'15"E
C11	170.00'	114.28'	130.81'	N29°45'54"E
C12	143.84'	103.88'	101.61'	N72°08'46"E
C13	370.00'	104.11'	102.71'	S73°27'08"E
C14	1030.00'	54.71'	56.70'	S62°16'01"E

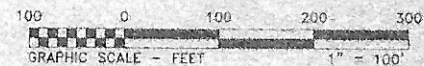

Final Plat For:

The Highlands
PHASE 4 - GROUP "A"

LAND LOT(S) - 76, 77, 104, & 105
DISTRICT - 5th SECTION - 2nd
CO - GILMER STATE - GEORGIA
DATE - OCTOBER 30, 2003

Chastain & Associates, P.C.
LAND SURVEYING and PLANNING
P.O. Box 1624 - Ellijay, Georgia 30540
Phone: (706) 276-7528

PLOT FILE: 200H195P4 SHEET 04 OF 09