



BEARINGS SHOWN ARE GRID NORTH BASED ON GPS
OBSERVATIONS FOR TEXAS STATE PLANE COORDINATE
SYSTEM "SOUTH CENTRAL ZONE" NAD83.

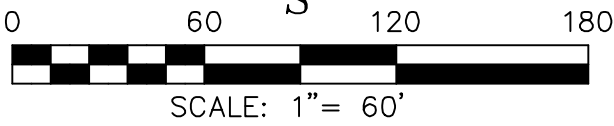


LEGEND


- 1/2" REBAR FOUND (UNLESS NOTED)
- 1/2" REBAR SET W/CAP
- ⊙ STAMPED J.E. GARON RPLS 4303
- ⊙ IRON ROD W/CAP FOUND
- △ 60d NAIL SET

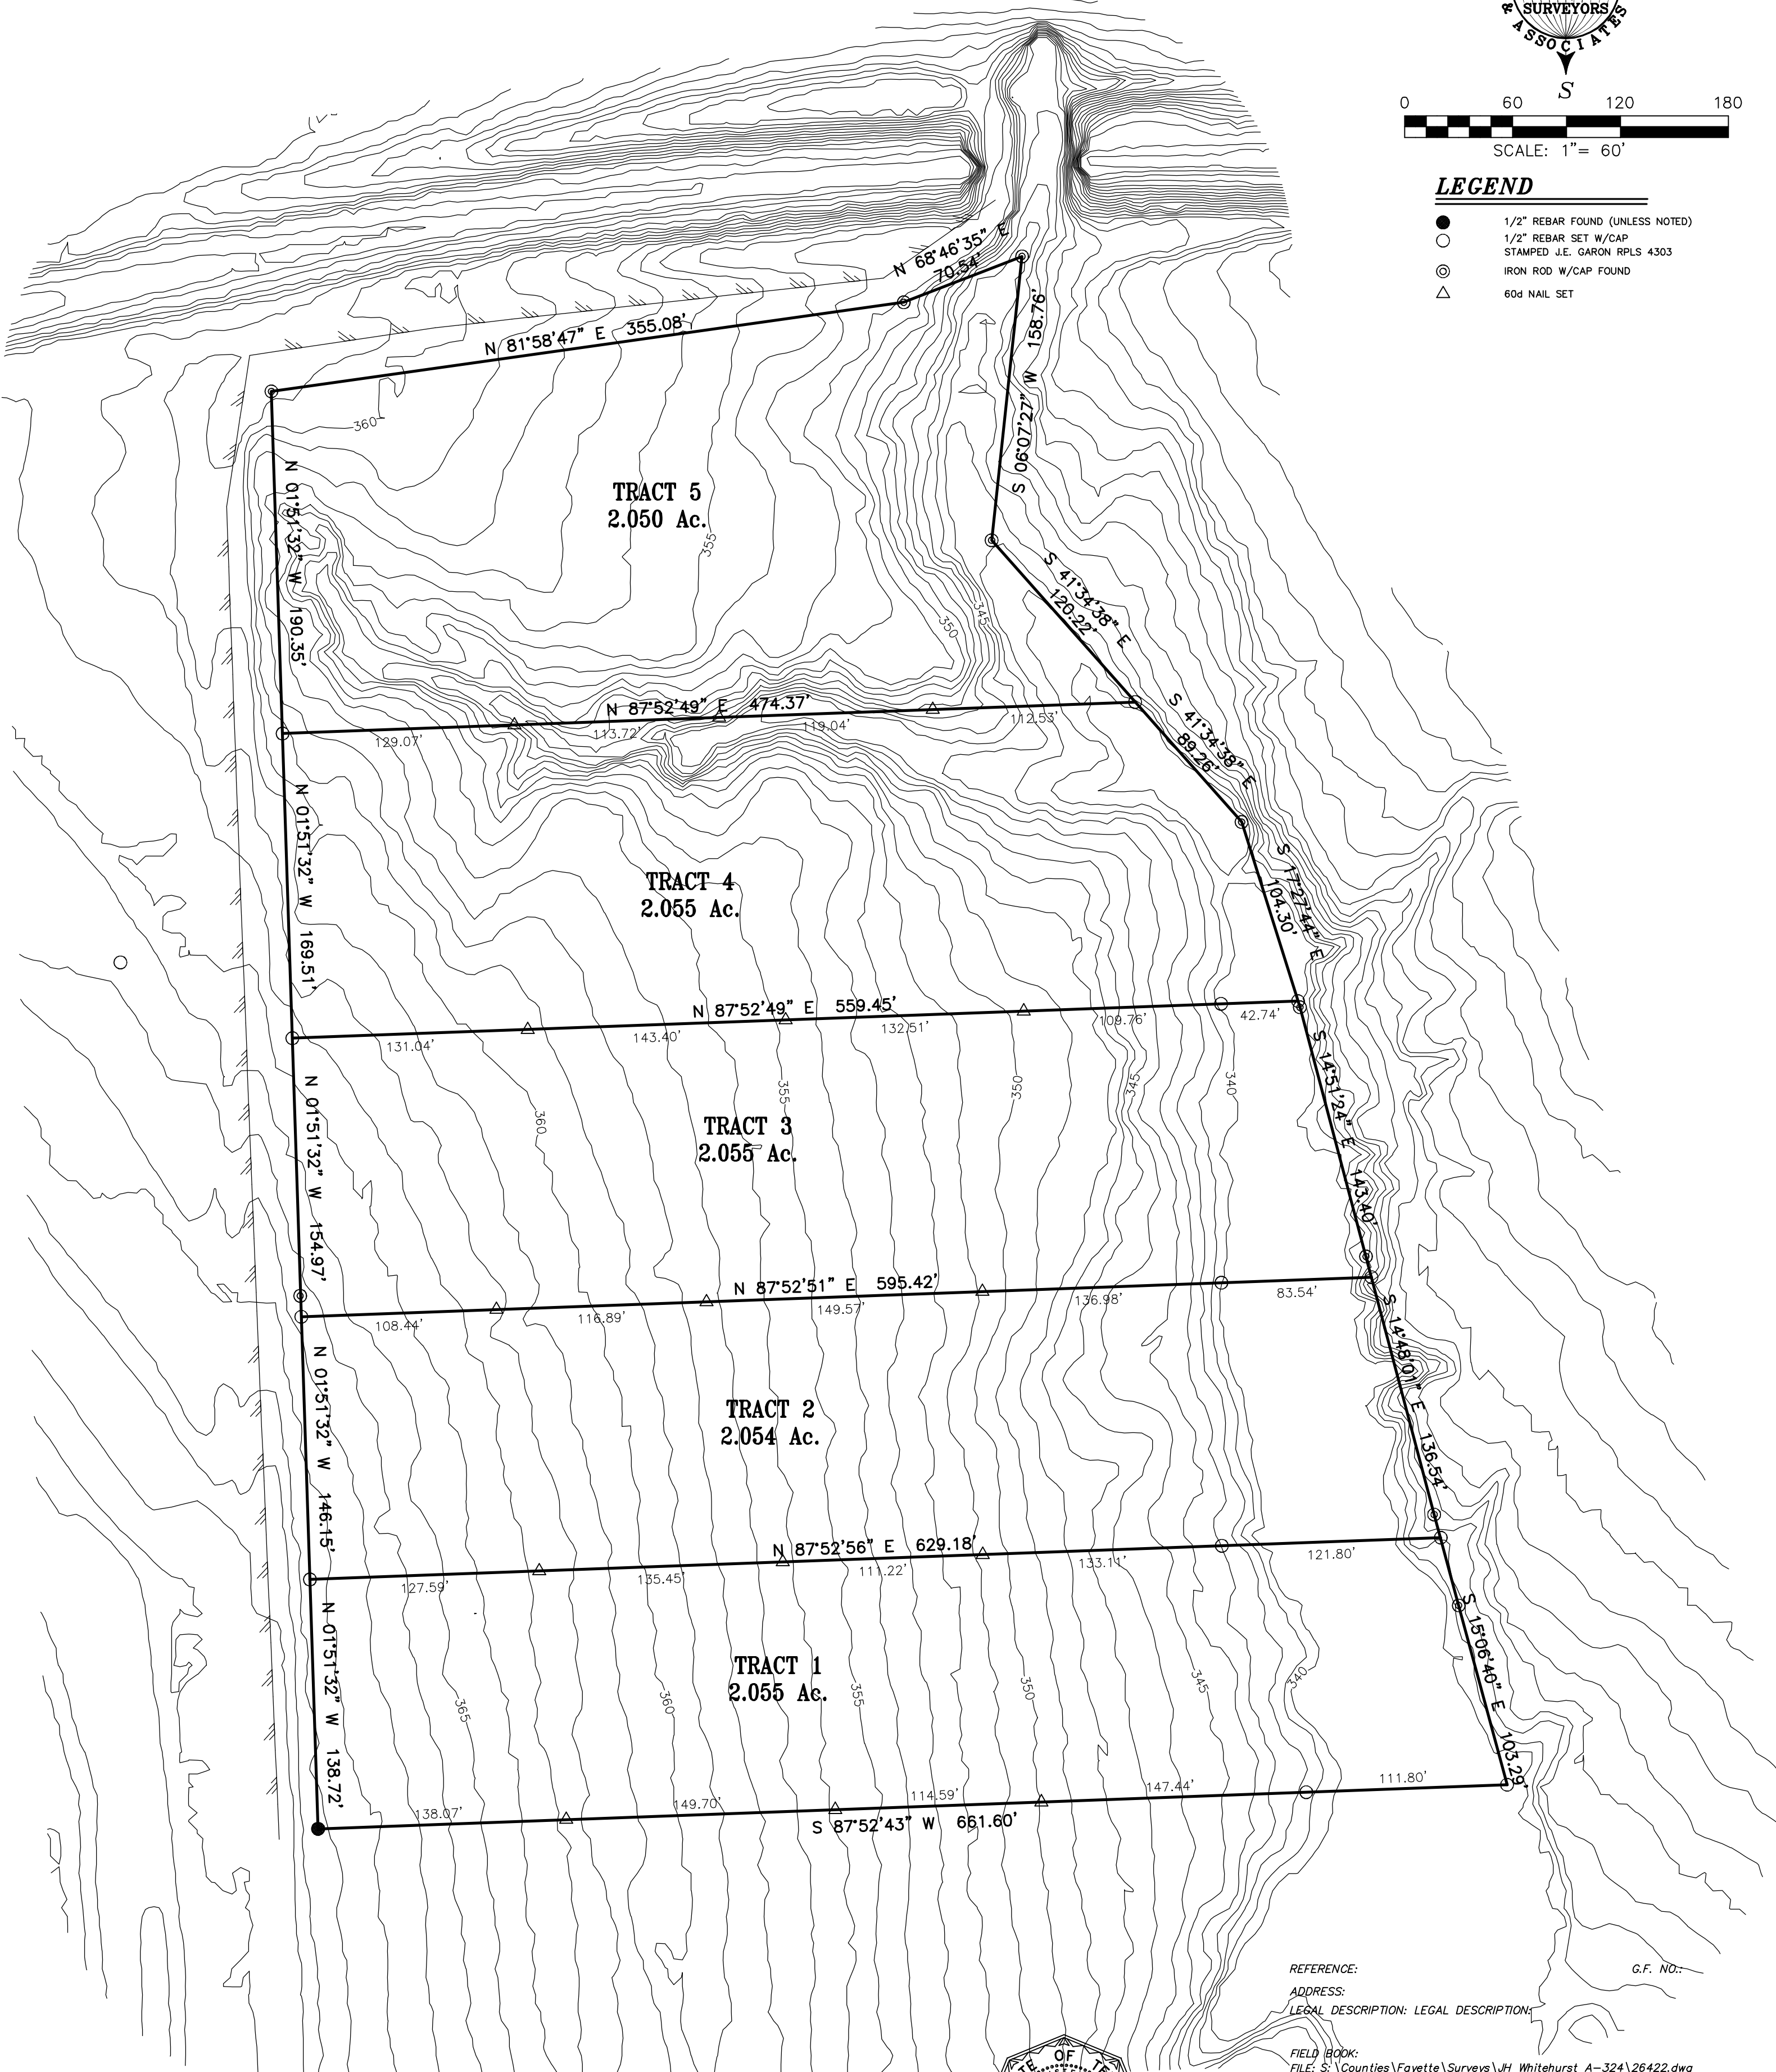

REFERENCE:
ADDRESS:
LEGAL DESCRIPTION: LEGAL DESCRIPTION:
FIELD BOOK:
FILE: S:\Counties\Fayette\Surveys\JH Whitehurst A-324\26422.dwg

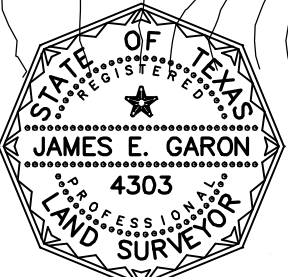

James E. Garon
MONTH DATE, 2022

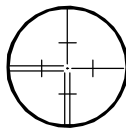

JAMES E. GARON & ASSOC.
LAND SURVEYORS & CIVIL ENGINEERS
Firm Reg. #10058400 & F-20386
185 McAllister Road
Bastrop, Texas 78602
(512) 303-4185
jgaron@austin.rr.com
www.jamesegarons.com