
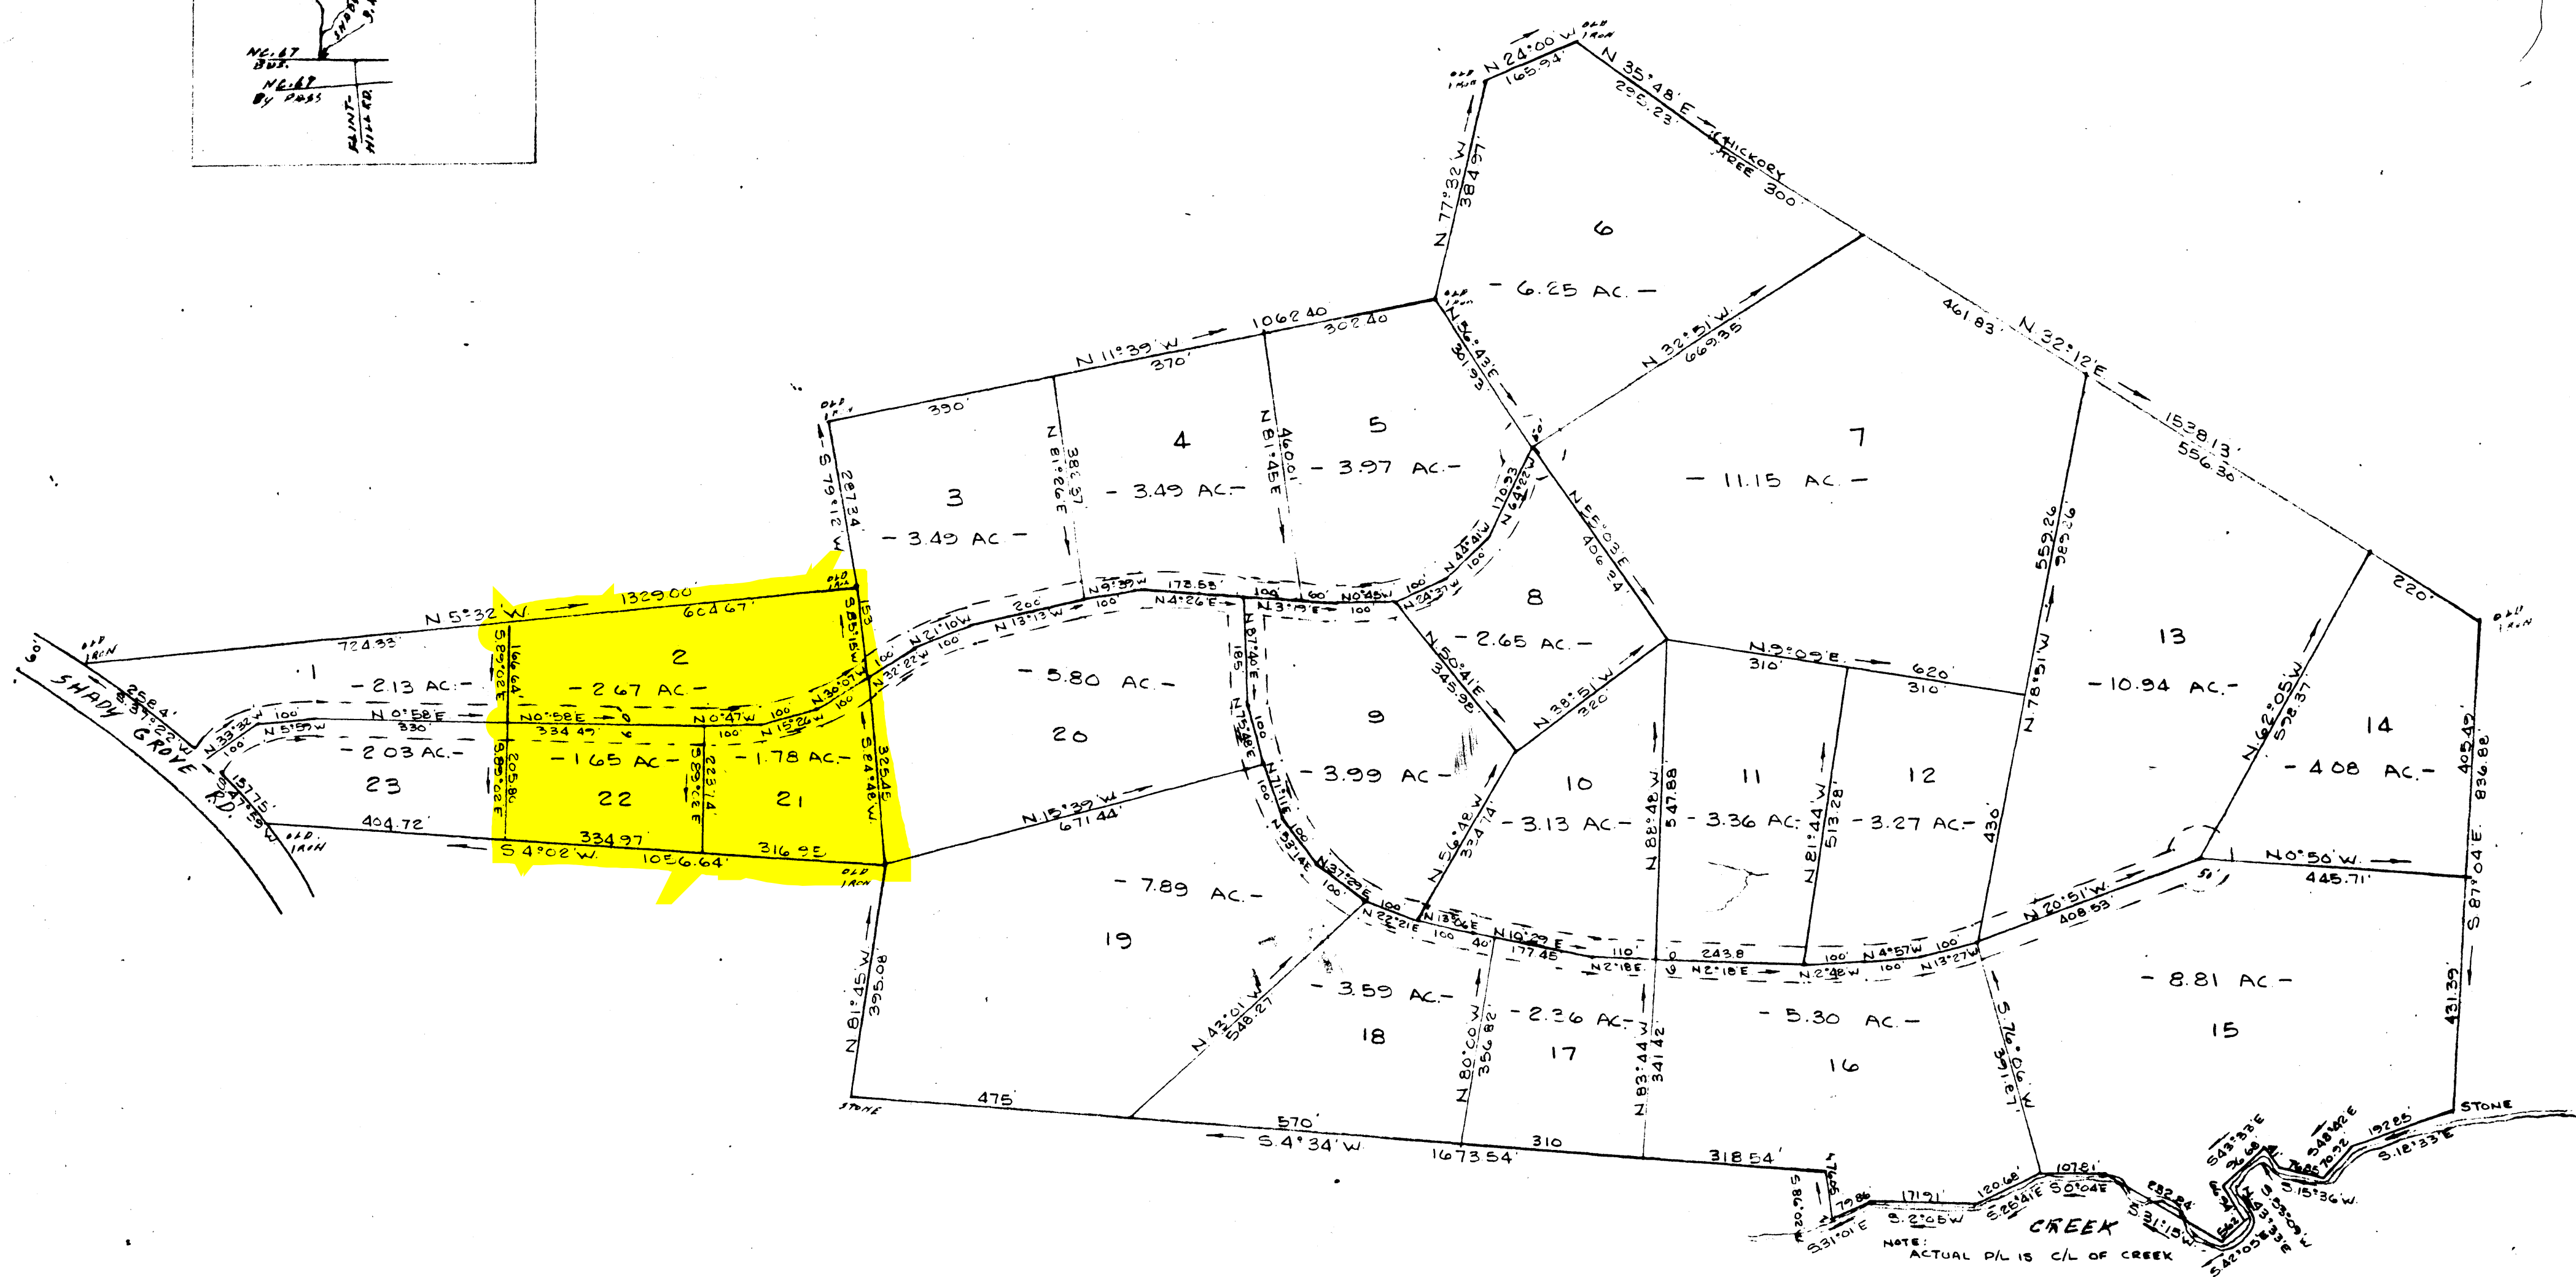
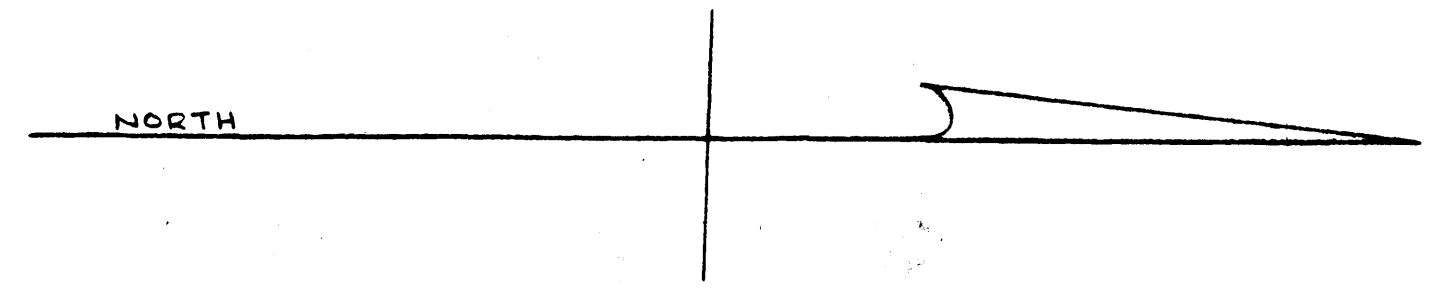


Book 2 Page 21

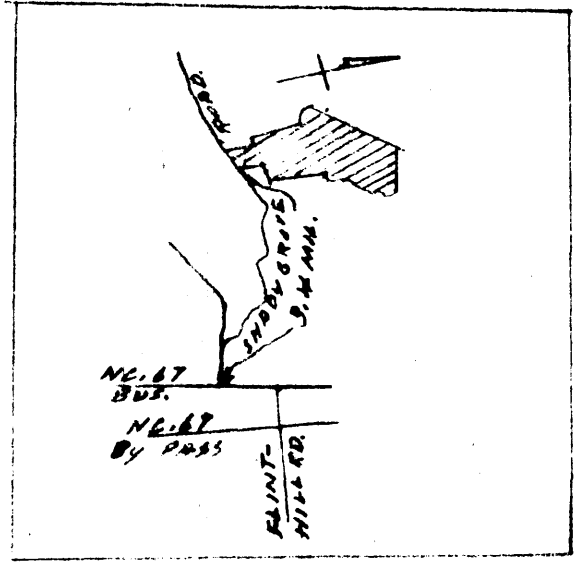

JOSEPH PARKS BENNETT Surveyor
I, **JOSEPH PARKS BENNETT**, certify that this map was drawn from (an actual survey, or from a description recorded in Book 192, Page 11, or from a description etc.) (other); that the calculations are calculated by latitudes and departures to 5,000' that the boundaries not surveyed are shown as broken lines plotted from information found in Book 192, Page 11; that this map was prepared in accordance with G. S. 47-30 as amended. Witness my hand and seal this 11 day of **NOVEMBER A.D., 1972**

Robert Marvin Goins Jr.
Substant

75 2:51

4

Dec. 5 51

Mary June Castevens

ROBERT MARVIN GOINS, JR., Notary Public
Forsyth County, North Carolina
My commission expires April 22, 1976

Dec 3 1975



REVISIONS			PROPERTY OF		
NO.	DATE	BY	RAY VEACH, et al.		
1			NEAR EAST BEND		
2			YADKIN COUNTY, NORTH CAROLINA		
3			DRAWN BY	SCALE	MATERIAL
4			CHK'D	DATE	DRAWING NO.
5			TRACED	APP'D	

NOTE: IRON STAKES ARE AT ALL CORNERS UNLESS NOTED OTHERWISE
PRECISION: 1/5,000'

ACREAGE 123.78