

DESCRIPTION


Lot 20 of ARROWHEAD ADDITION, 2ND INSTALLATION, an Addition to Hunt County, Texas, according to the Plat recorded in Volume 400, Page 281, of the Public Records of Hunt County, Texas.

NOTES

- 1) BEARING SOURCE: Recorded Plat
- 2) Survey prepared with benefit of Title Commitment No. 18-348722-MF, Effective Date March 9, 2018.

I, David W. Fite, Registered Professional Land Surveyor, do hereby certify that the plat hereon was made from a survey performed on the ground, the lines and dimensions being indicated by the plat, the improvements on the property, set back from the property line as indicated and there are NO VISIBLE EASEMENTS, ENCUMBRANCES OR PROTRUSIONS, except as shown.

David W. Fite, R.L.S.

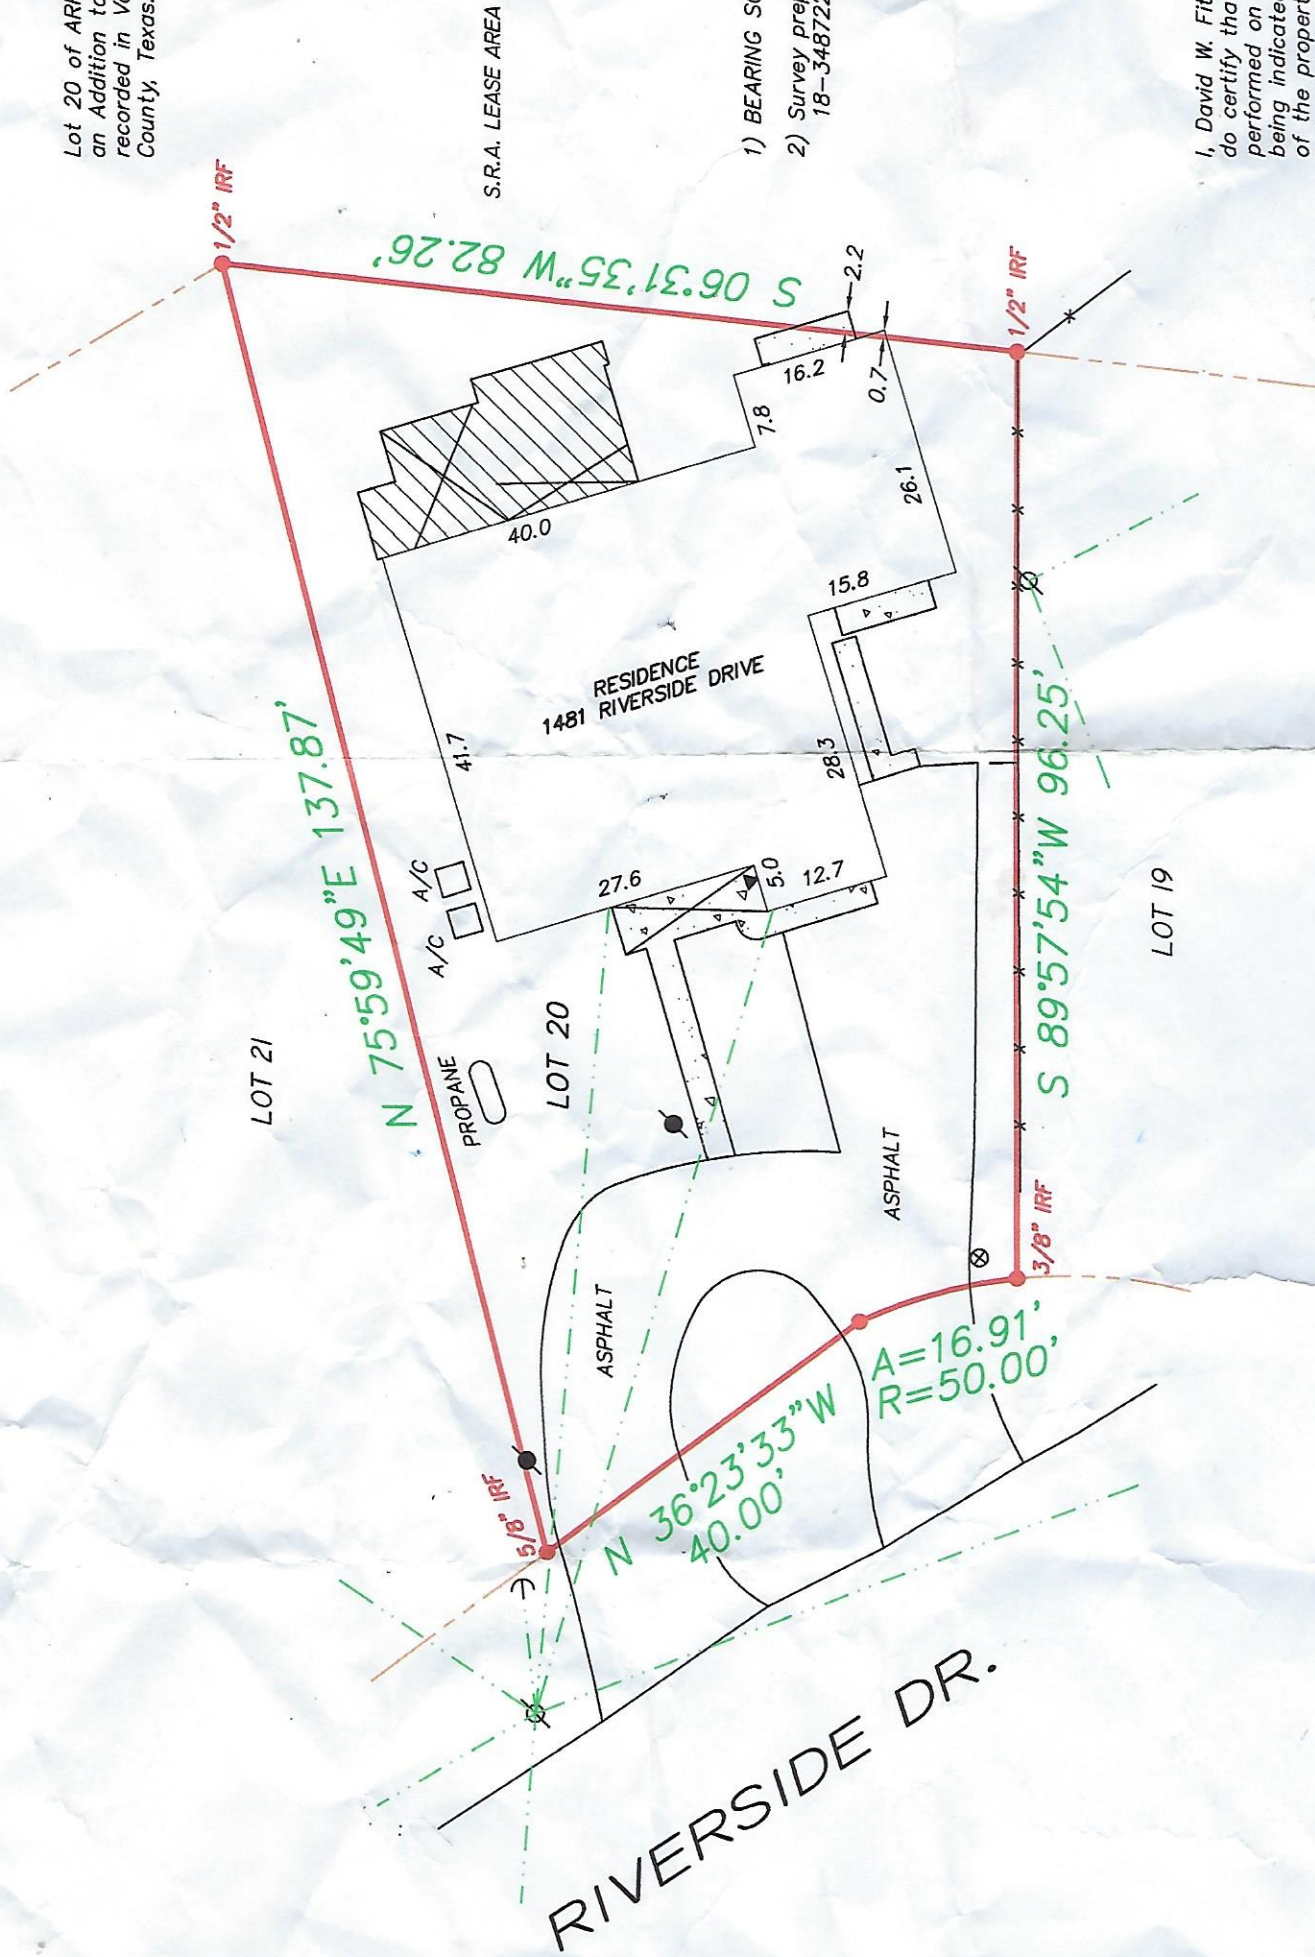

LEGEND

POWER POLE

Ø