


BOOK 007 PAGE 77(1) 159837

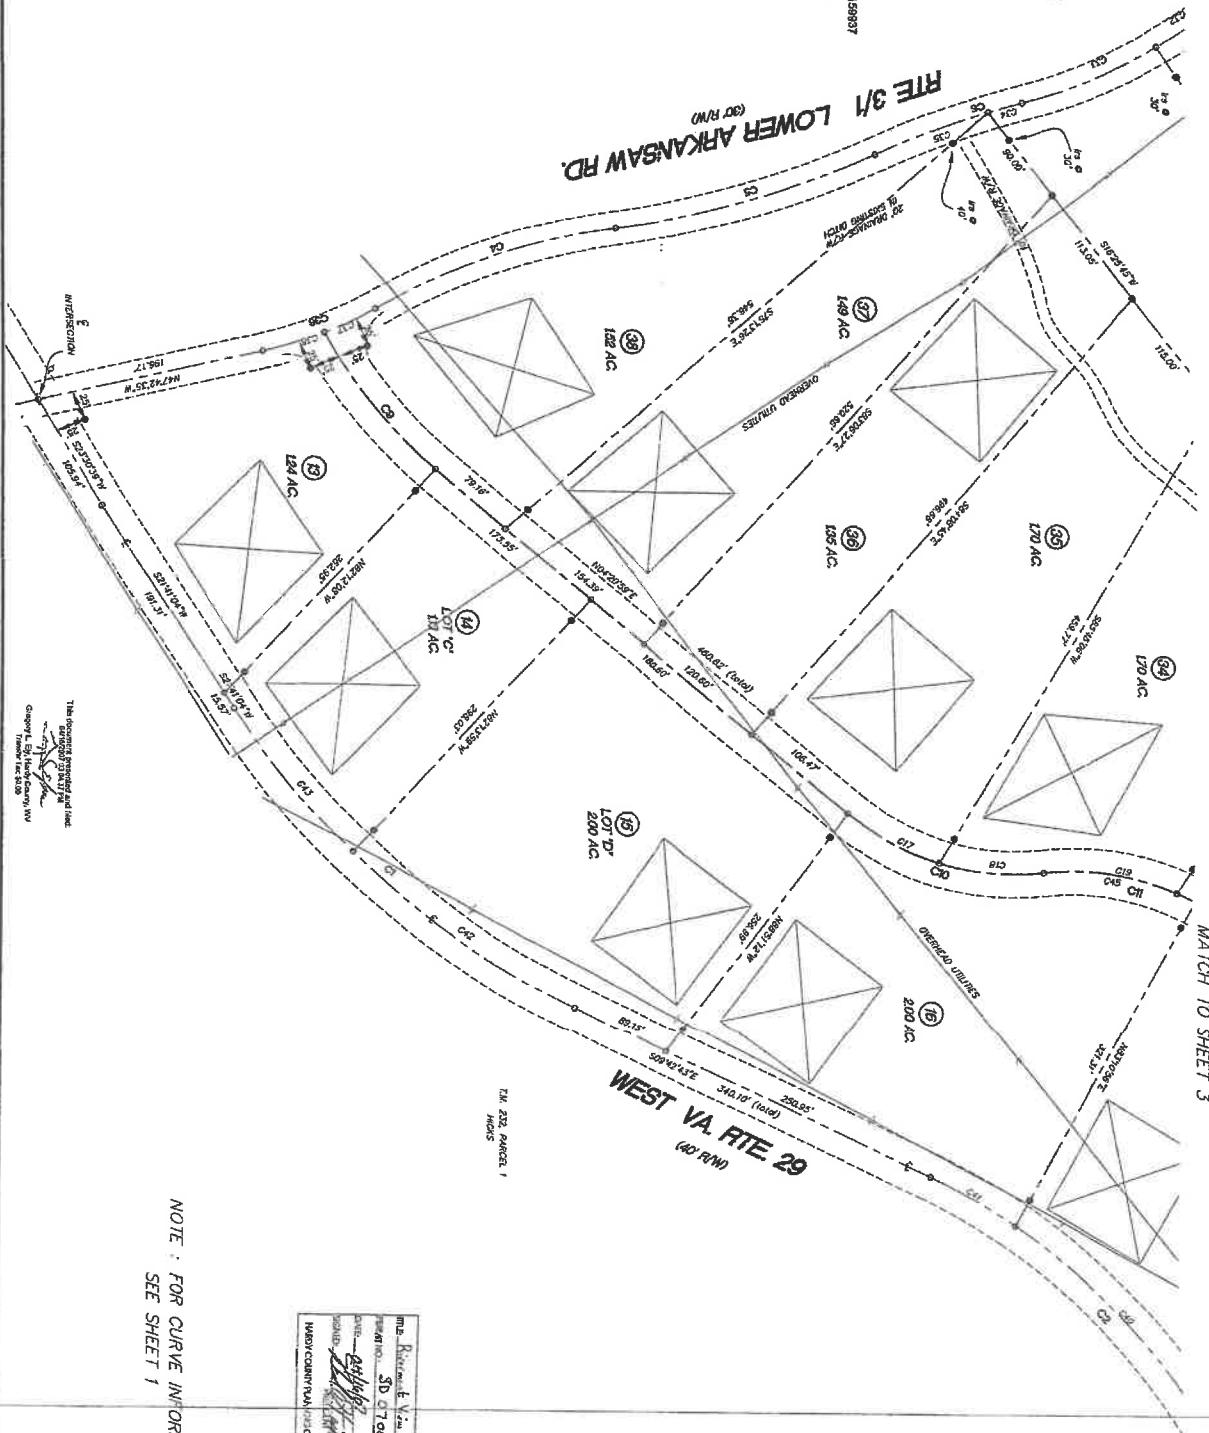

RTE 3/1 LOWER ARKANSAS RD.
(30' R/W)





SCALE	1" = 60'
DATE	OCTOBER 11, 2000


EDENS SURVEYS
P.O. BOX 470
CAPON SPRINGS, WEST VIRGINIA
(304) 895-2521



FINAL PLAT RIVERMONT VIEW

SECTION 1

SHEET NUMBER: 4 OF 4
SCALE: 1" = 60'
DATE: OCTOBER 11, 2000

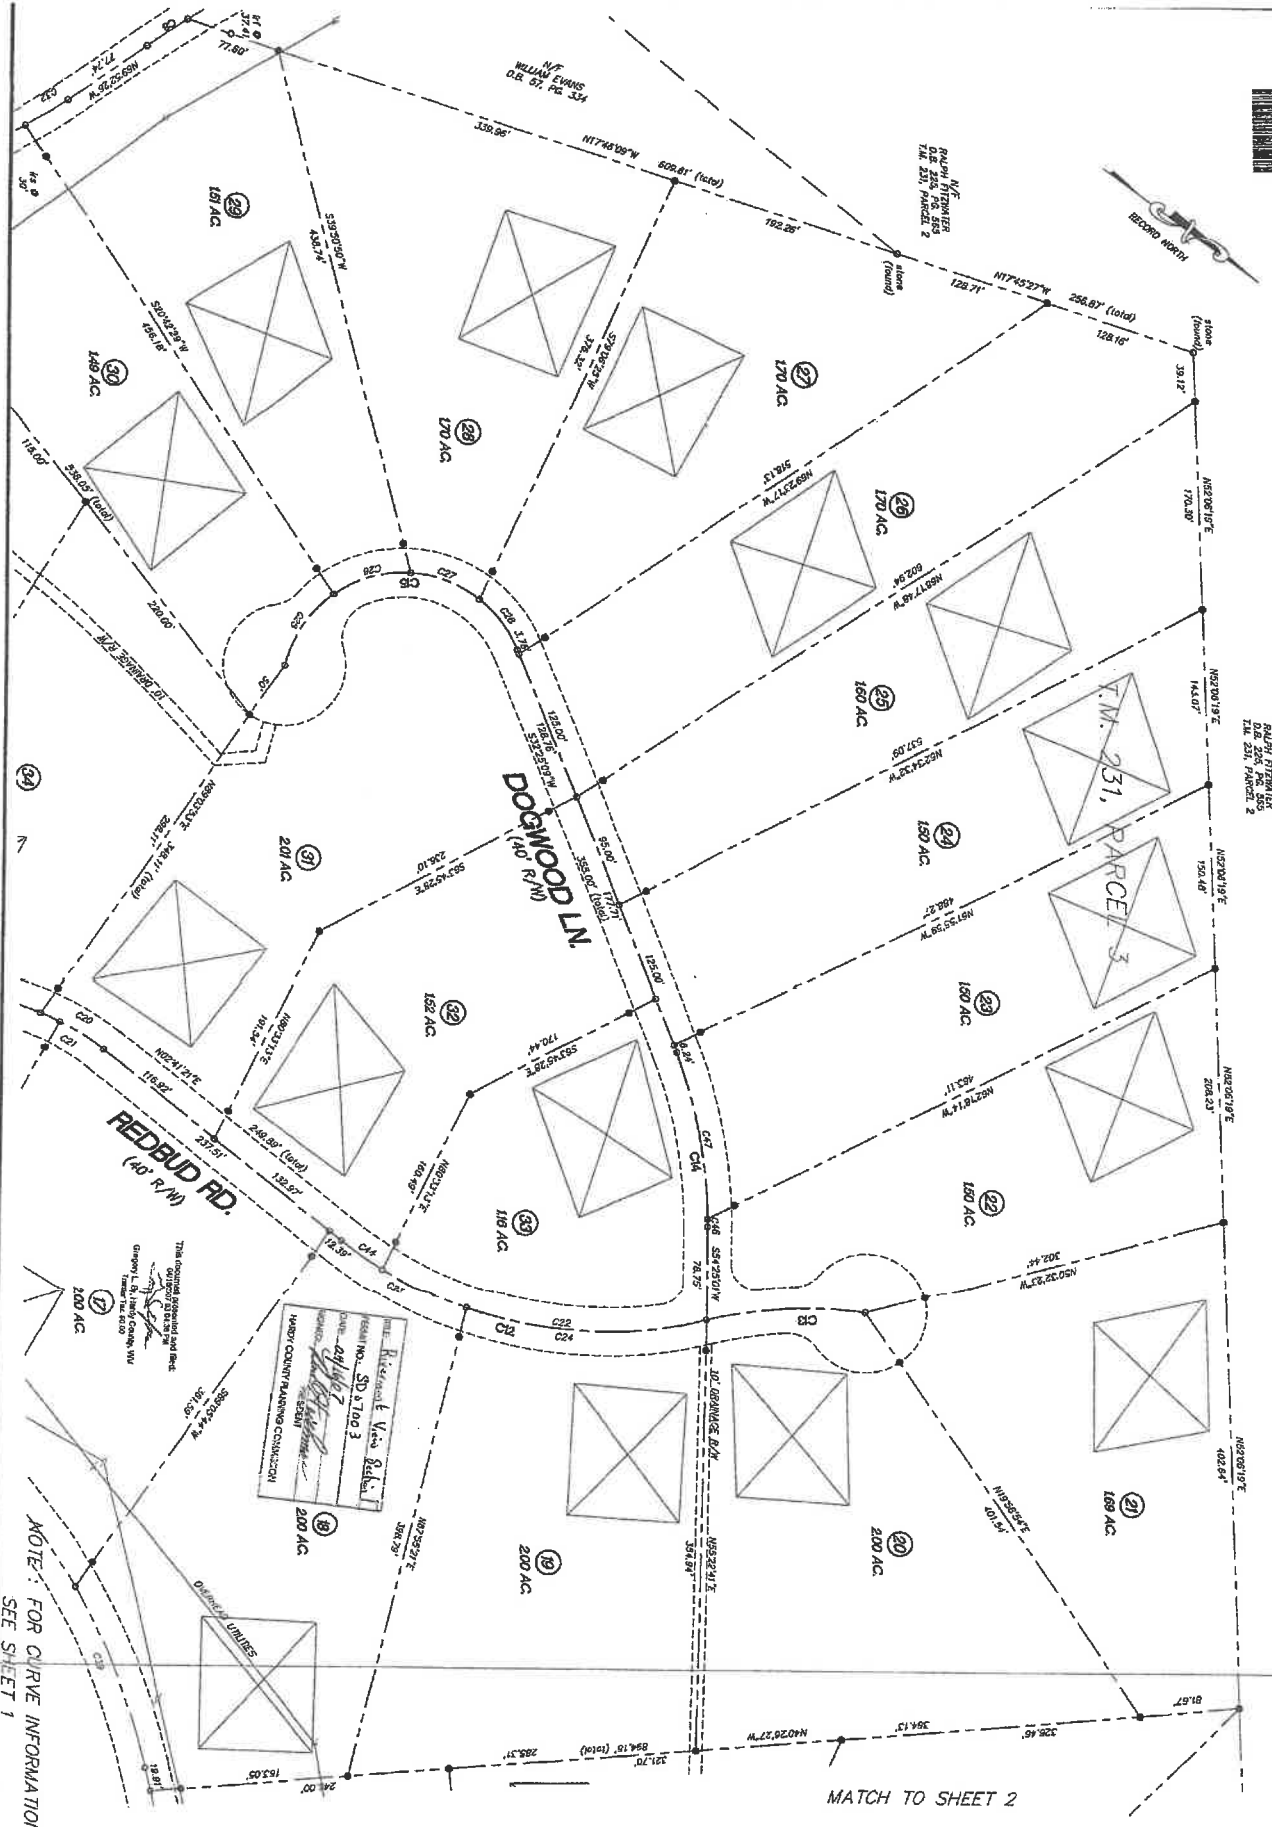

T.M. 231, PARCEL 2

T.M. 231, PARCEL 3



NOTE: FOR CURVE INFORMATION
SEE SHEET 1

MATCH TO SHEET 2

EDENS SURVEYS
P.O. BOX 479
CAPON SPRINGS, WEST VIRGINIA
(304) 656-2521



FINAL PLAT RIVERMONT VIEW

SECTION 1

SHEET NUMBER: 3 of 4
SCALE: 1" = 50'
DATE: OCTOBER 11, 2006

[illegible]

NOTE : FOR CURVE INFORMATION
SEE SHEET 1

 Permit no. SDO7003
 Date 8/16/07

EDENS SURVEYS
P.O. BOX 473
CAPON SPRINGS, WEST VIRGINIA
(304) 856-2521




FINAL PLAT
RIVERMONT VIEW

SECTION 1

SCALES: 1" = 60'

DATE: OCTOBER 11, 2006

SHEET INDEX (1" = 200')

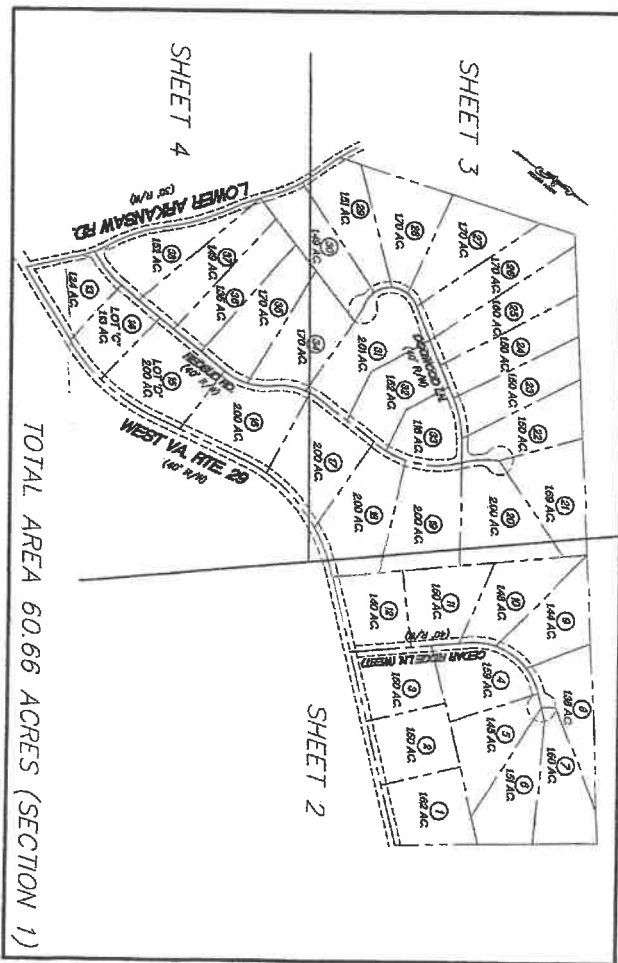

TOTAL AREA 60.66 ACRES (SECTION 1)

RIVERMONT VIEW SECTION 1

THE LAND OF
DAVID A. HICKS
AND
LINDA W. HICKS
CAPON DISTRICT - HARDY COUNTY, WEST VIRGINIA


THIS PLAT WAS PREPARED WITHOUT THE BENEFIT OF A TITLE REPORT
AND THEREFORE MAY NOT NECESSARILY INDICATE ALL
ENCUMBRANCES ON THE PROPERTY.
IF - IRON ROD FOUND
● - 1/2" CAPPED (PENS) IRON REBAR SET AT ALL CORNERS OR ON
LINE AT 20' ON ALL ROADS AND 50' ON OIL-DE-SIGNS
UNLESS OTHERWISE NOTED.

BOOK OUT PAGE 176(1) 188934

THE PROPERTY SHOWN HEREON IS IN THE NAME OF DAVID A. HICKS
AND LINDA W. HICKS AS RECORDED IN DEED BOOK 200, PAGE 495
ALONG THE HARDY COUNTY LAND RECORDS.
OWNER ADDRESS: 2333 NORTH FREDERICK PINE
WINCHESTER, VA 22603

THE RECORDING OFFICE HAS
RECEIVED THIS PLAT
DATE 10/19/00
RECORDED
HARDY COUNTY PLANNING COMMISSION

VICINITY MAP (1" = 200')

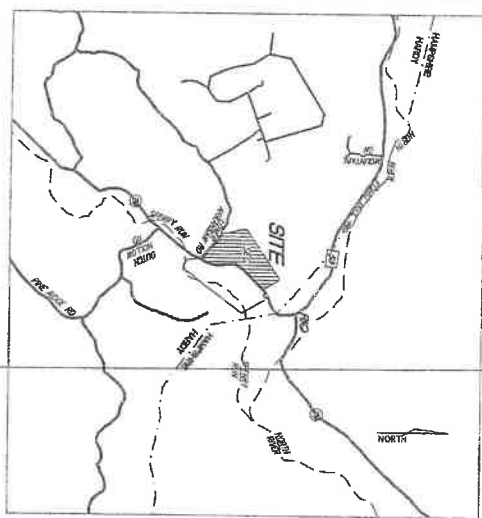

LINE	LENGTH	BEARING	AREA	CHORD BEARING	CHORD LENGTH
EDENS SURVEYS
P.O. BOX 475
CAPON SPRINGS, WEST VIRGINIA
(304) 558-5551

