


PRELIMINARY
NOT FOR CONSTRUCTION

REV. NO.	REVISION DESCRIPTION	APPROVED BY:	DATE

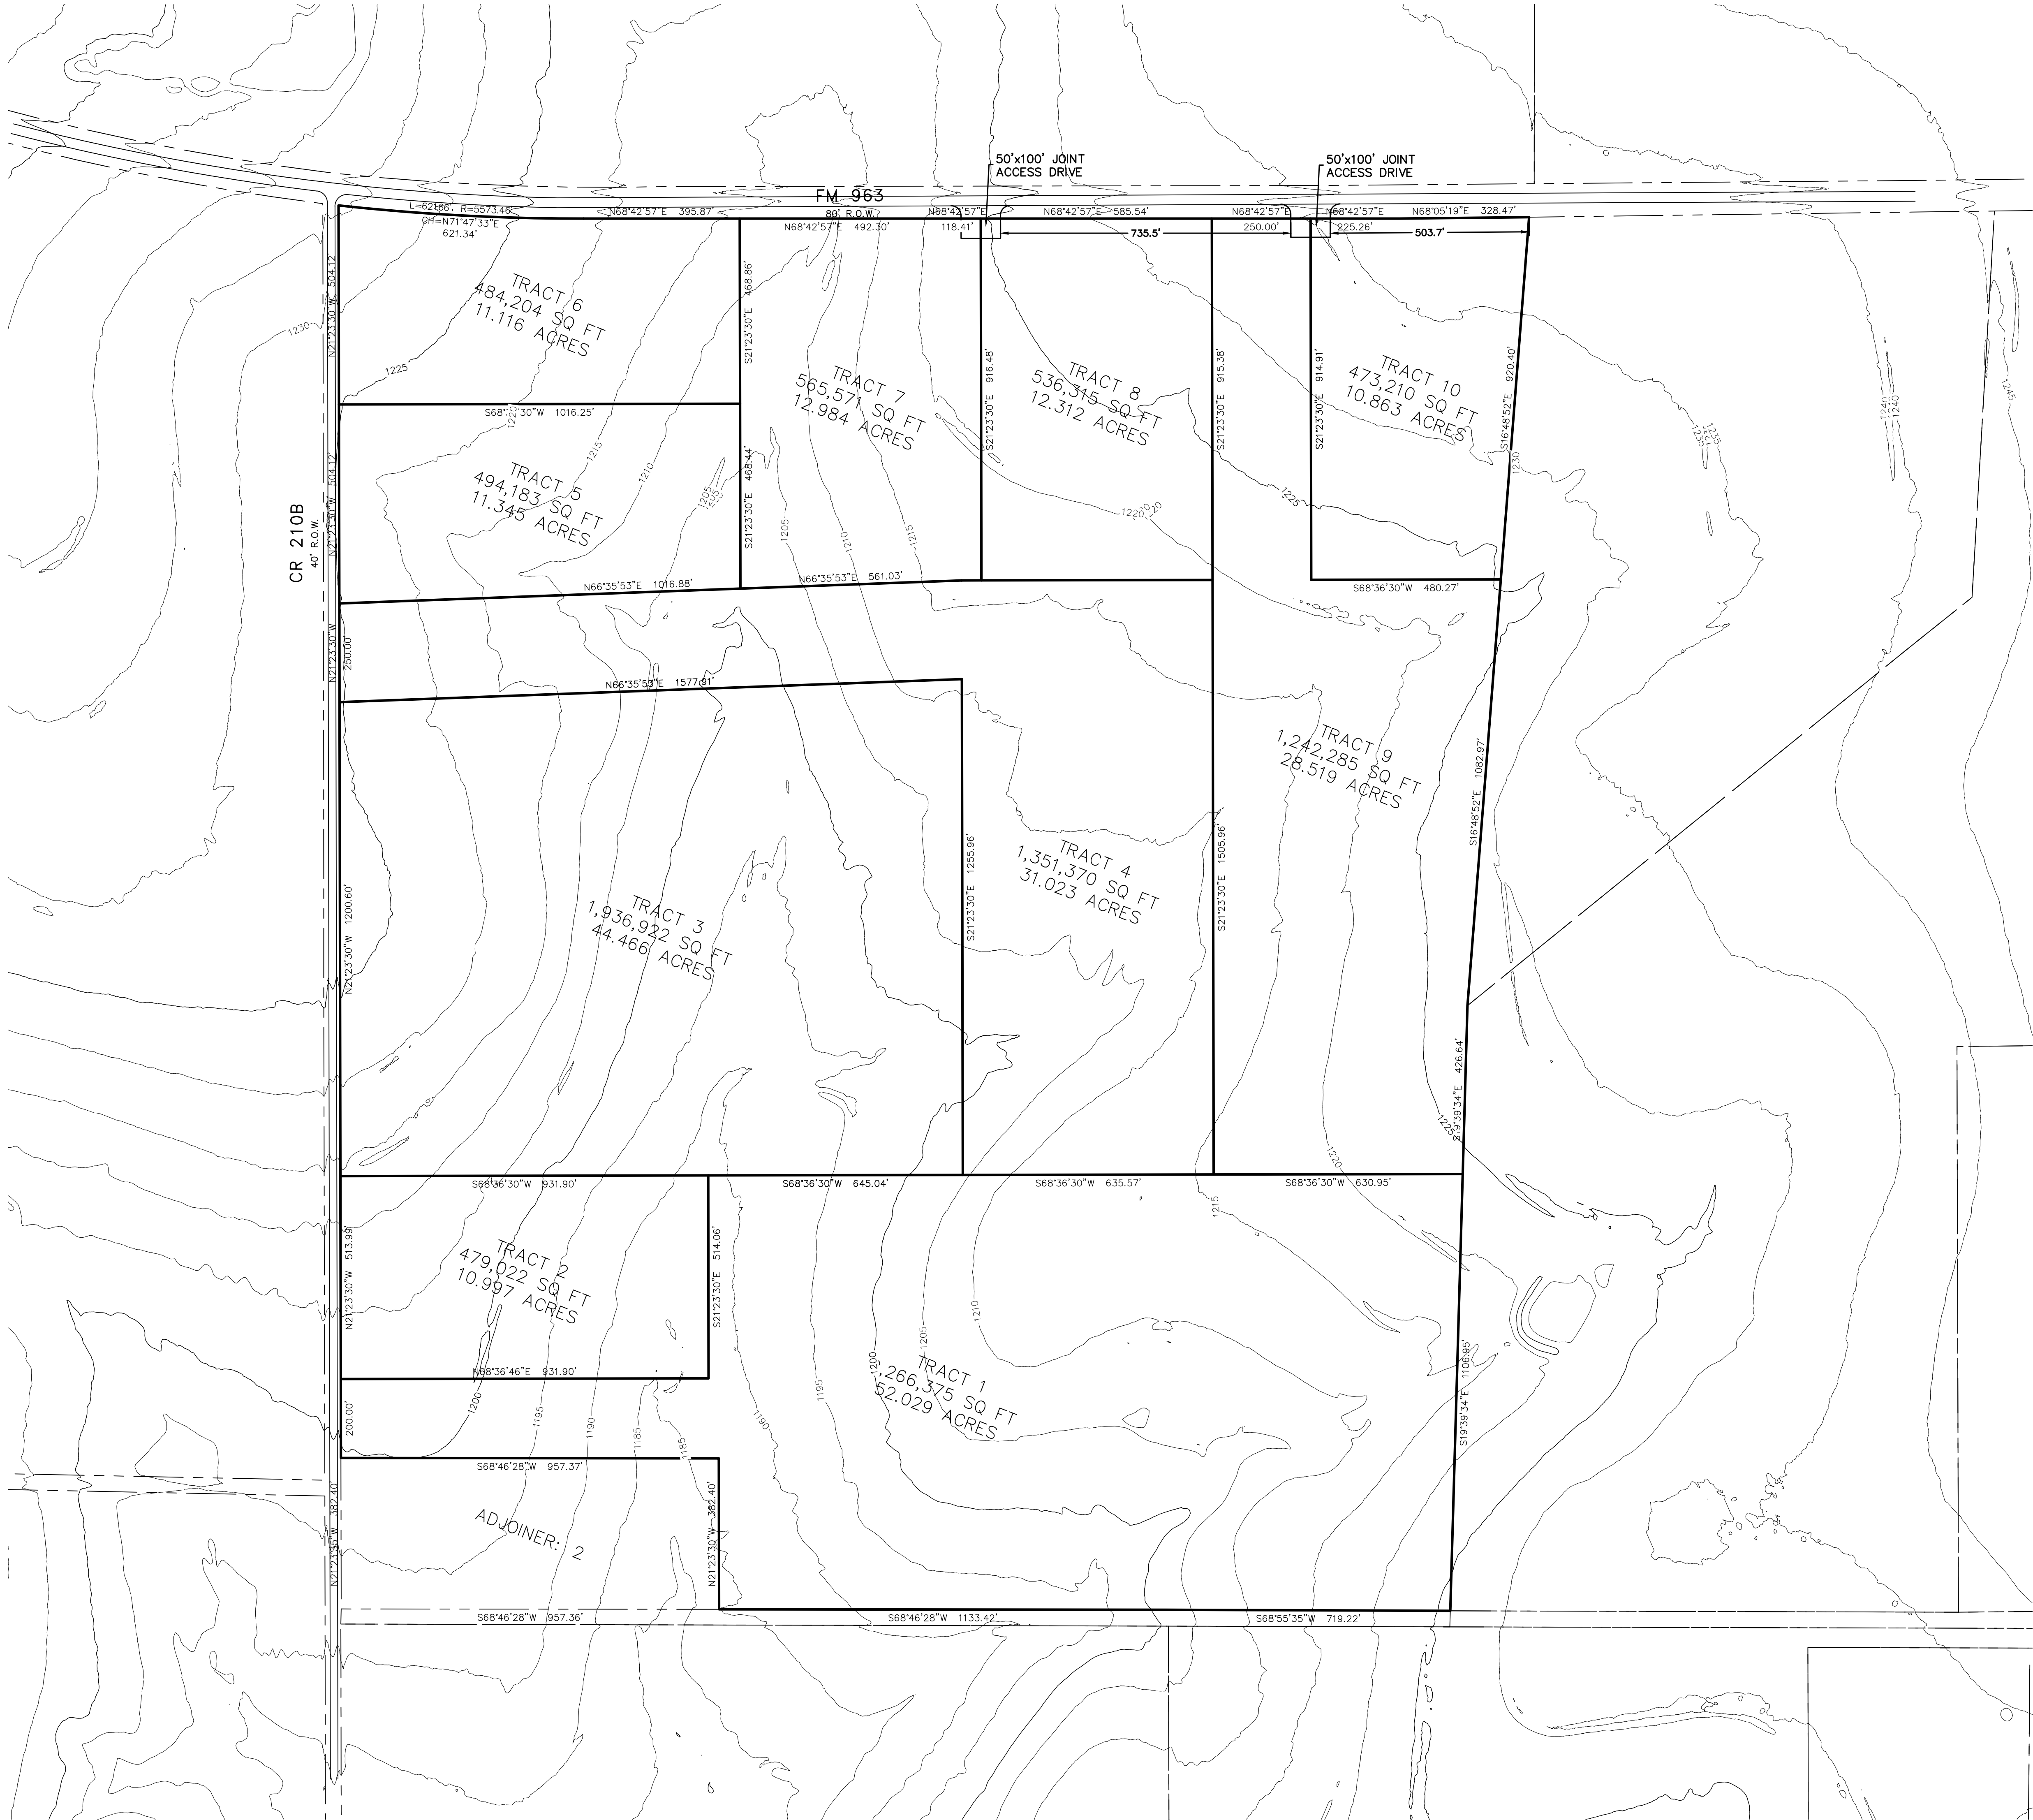

RANGER ENGINEERING, PLLC
CIVIL ENGINEERING
TYPE REG. NO. F-22406
5524 BEE CAVES ROAD, STE J-3
AUSTIN, TEXAS 78746
PHONE: (512) 785-8446
email: marco@ranger-engineering.com

FM 963 at CR 210B
Burnet County
Bertram, Texas 78605

PROJECT:	
DATE:	APRIL 12, 2022
DRAWN BY:	MEC
CHECKED BY:	MEC
SHEET NO.	