

FINAL PLAT SEA TURTLE TERRACE SUBDIVISION LOCATED IN

VOL 14 PG 32
CAB C-597

PREPARED FOR:
SEA TURTLE II, LLC
3145 ALAMEDA ST., #5
MEDFORD, OR 97504-8642

PREPARED BY:
STUNTZNER ENGINEERING & FORESTRY
705 S. 4TH ST., P.O. BOX 118
COOS BAY, OR 97420

DATE: DECEMBER 31, 2007



RECORD DEED:
DEED#2002-11182, DEED RECORDS
OF COOS COUNTY OR.

REFERENCE SURVEYS:
* PARTITION PLAT 2003 #19
* PARTITION PLAT 2000 #14
* PLAT OF SEABIRD DUNES OPB #9-26
* CS #32B39

BASIS OF BEARING:
BASIS OF BEARING ASSUMED PER PLAT
OF SEABIRD DUNES OPB #9-26

LEGEND


- ⊙ INITIAL POINT OF THIS SURVEY
- ⊙ FND. MONUMENT AS NOTED
- CALCULATED POINT (NOT SET)
- SET 5/8" I. ROD W/CAP MKD. "STUNTZNER ENG"
- ()1 PER PLAT #2003-19
- ()2 PER PLAT #2000-14
- ()3 PER CS 32B39
- ()4 PER PLAT OF SEABIRD DUNES OPB #9-26
- I. ROD IRON ROD
- I. PIPE IRON PIPE

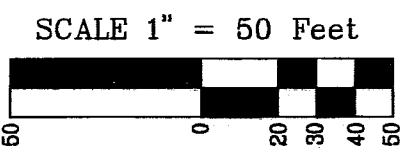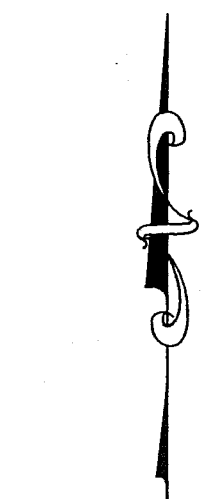

NOTE 1:
RECORD 15 FOOT WIDE UTILITY
EASEMENT PER PARTITION #2003-19

NOTE 2:
NEW 15 FOOT WIDE UTILITY EASEMENT

NOTE 3:
NEW DRAINAGE EASEMENT AS SHOWN
ON MAP (SEE LINE TABLE)

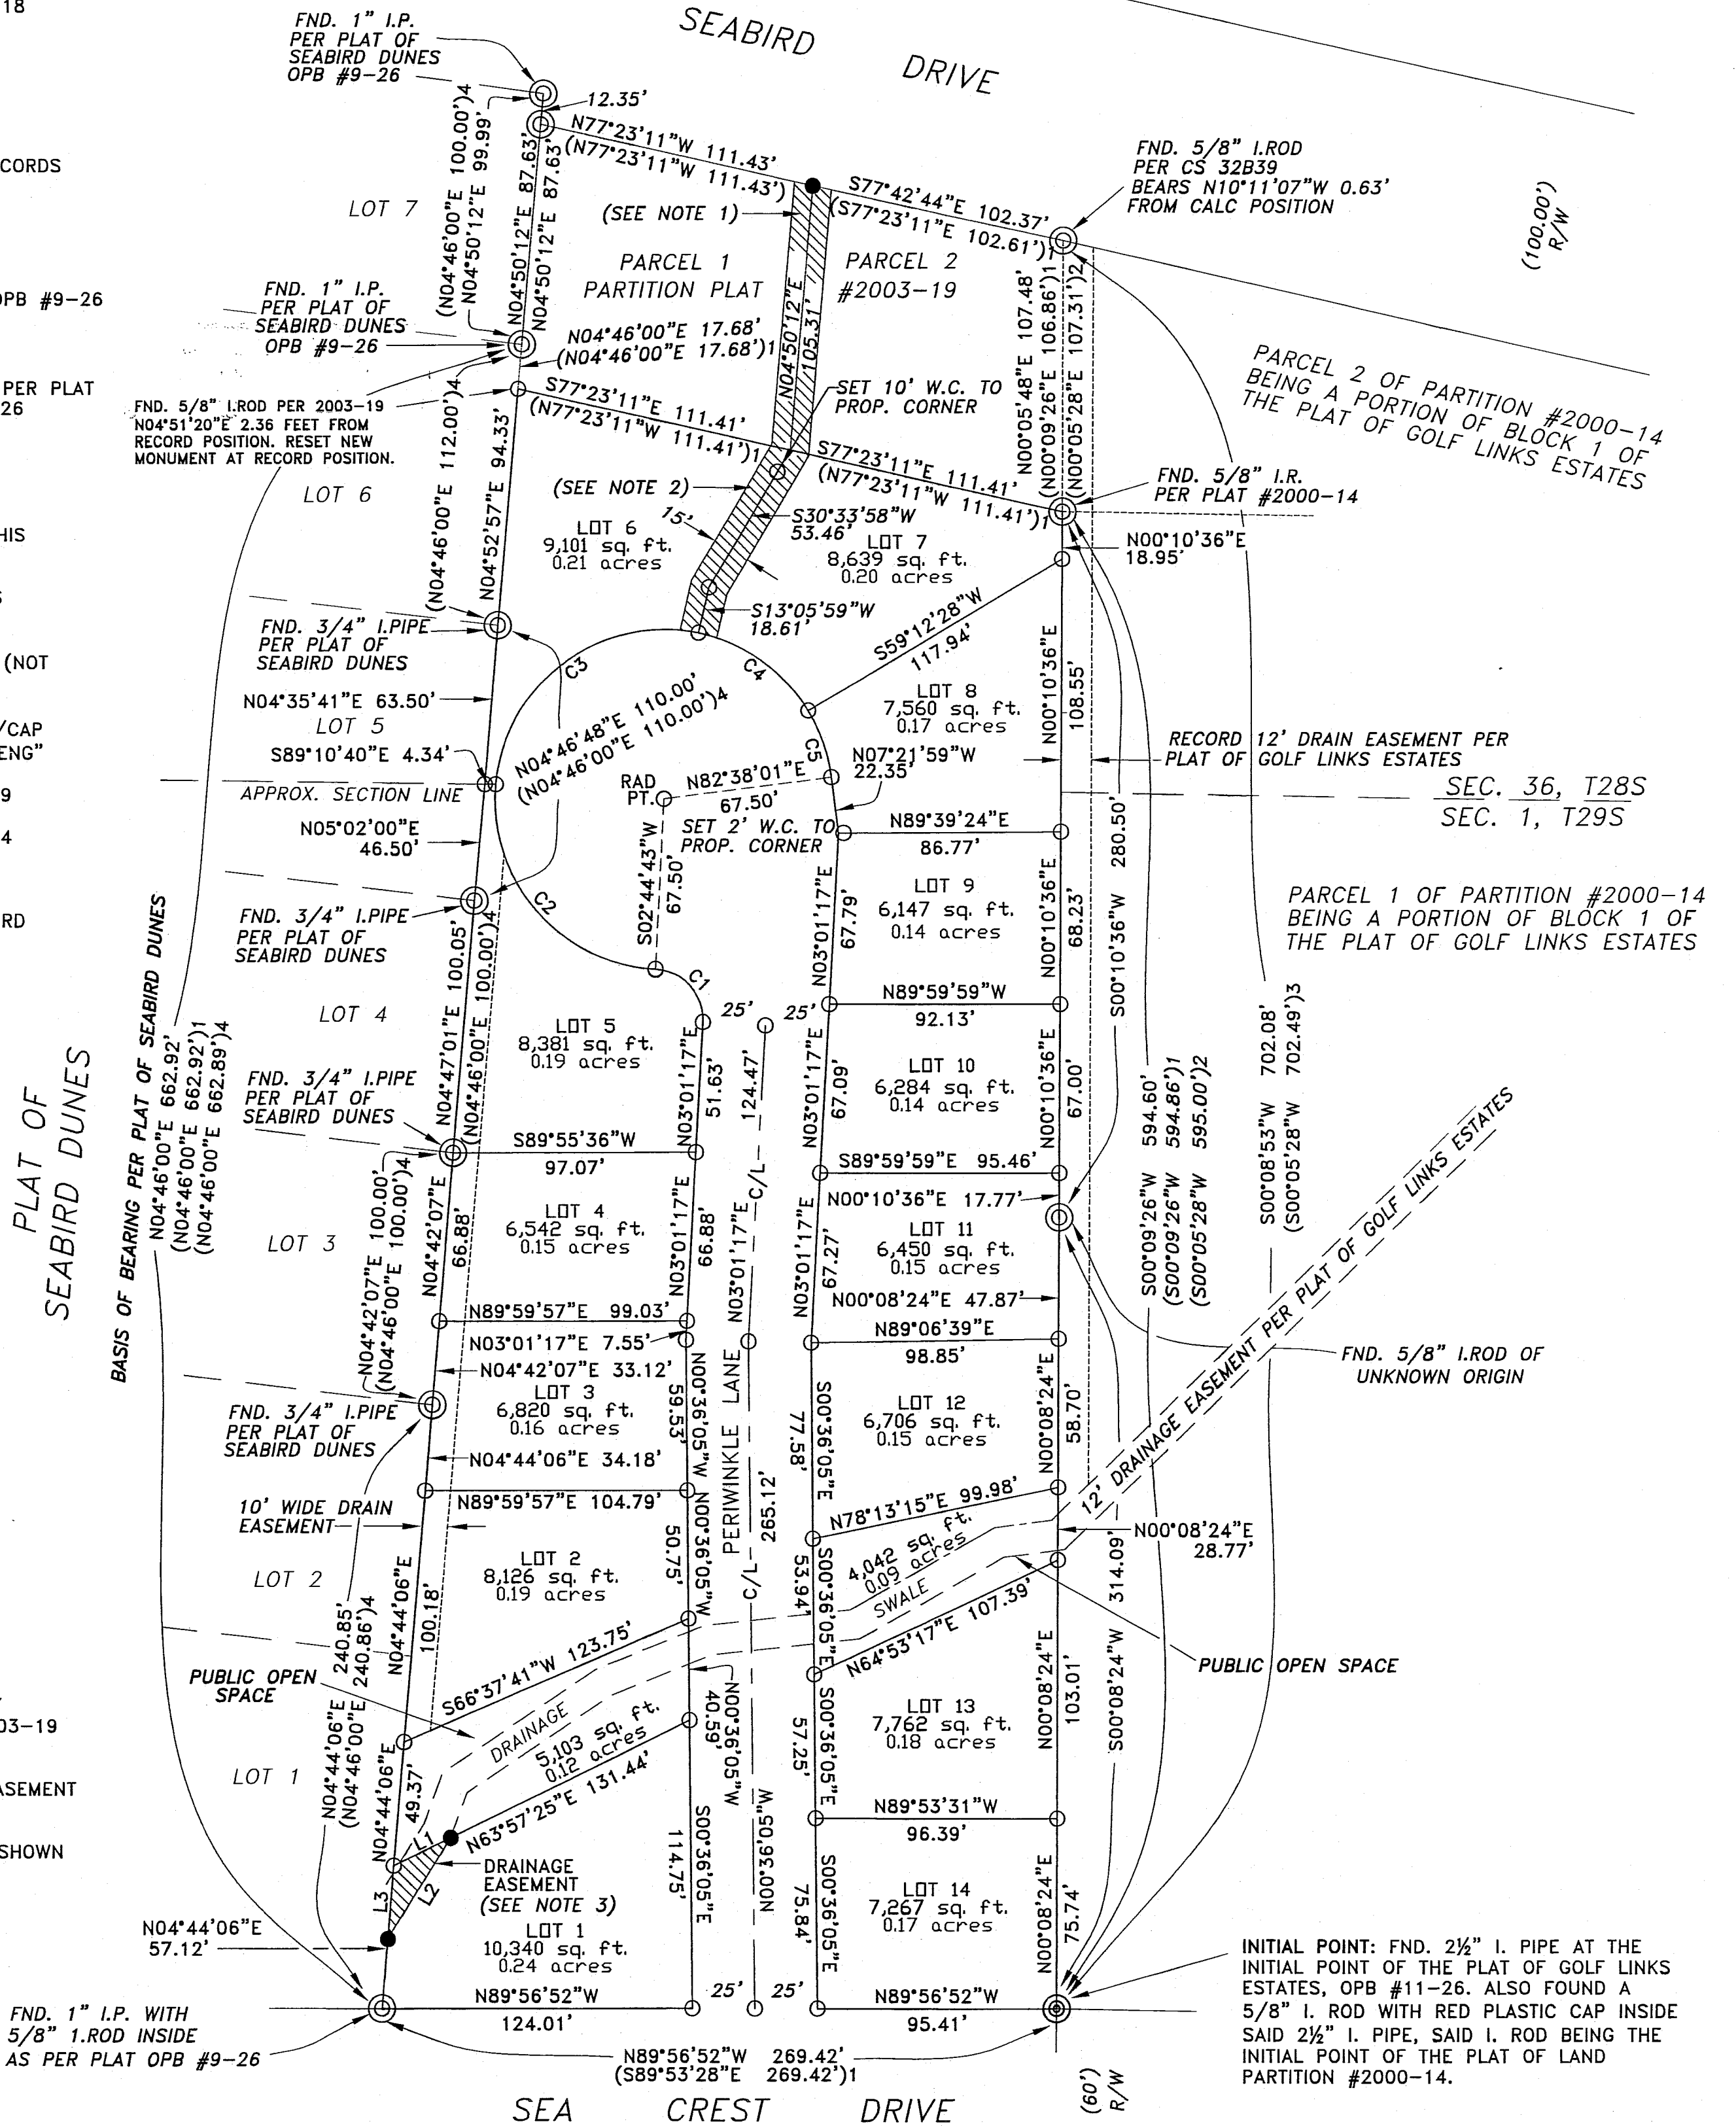

PLAT OF

FAIRWAY HOMES 1979

REGISTERED
PROFESSIONAL
LAND SURVEYOR

Jerry Lee Estabrook

OREGON
June 30, 1995
Jerry Lee Estabrook
2703

EXPIRES 12/31/07

I, JERRY LEE ESTABROOK, CERTIFY
THIS TO BE A TRUE AND EXACT
COPY OF THE ORIGINAL.

LINE	LENGTH	BEARING
L1	25.28	N63°57'25"E
L2	47.42	S32°00'00"W
L3	29.21	N04°44'06"E

CURVE	LENGTH	RADIUS	DELTA	CHORD DIR	CHORD L
C1	31.51	20.00	90°16'34"	N42°07'00"W	28.35
C2	108.63	67.50	92°12'43"	S41°08'56"E	97.28
C3	114.04	67.50	96°48'10"	S53°21'31"W	100.95
C4	55.15	67.50	46°48'47"	N54°50'01"W	53.63
C5	28.35	67.50	24°03'38"	N19°23'48"W	28.14

Stuntzner Engineering
& Forestry, L.L.C.

ENGINEERING * LAND SURVEYING * FORESTRY
PLANNING * WATER RIGHTS

705 South 4th St.
Post Office Box 118
Coos Bay, Oregon 97420
Phone: (541) 267-2872
Fax: (541) 267-0588

Drawn By: WEW/ELS Date: Dec. 31, 2007

Checked By: WEW Drawing No.: 04-450 Lambo

Designed By: Revised: 7-18-08

Job Name: LAMBO FINAL PARTITION Sheet 1 of 2

PREPARED FOR:
SEA TURTLE II, LLC
3145 ALAMEDA ST., #5
MEDFORD, OR 97504-8642

PREPARED BY:
STUNTZNER ENGINEERING & FORESTRY
705 S. 4TH ST., P.O. BOX 118
COOS BAY, OR 97420

FINAL PLAT
SEA TURTLE TERRACE SUBDIVISION

LOCATED IN
PARCEL 3 OF PARTITION PLAT #2003-19,
IN THE NW¼ SEC. 1, T.29S., R.15W., AND THE
SW¼ SEC. 36, T.28S., R.15W., W.M.,

VOL 14 PG 32
CAB C-597

OWNER'S DECLARATION:

WE, SEA TURTLE II, LLC, DO HEREBY DECLARE THAT WE HAVE AUTHORIZED AND CAUSED THIS SUBDIVISION PLAT TO BE PREPARED AND THE PROPERTY TO BE SUBDIVIDED IN ACCORDANCE WITH ORS CHAPTER 92, AND AS A CONDITION OF APPROVAL OF THIS PLAT:

- 1: DEDICATE TO THE PUBLIC FOREVER ALL STREET RIGHT-OF-WAYS AS SHOWN AND DESCRIBED ON THE ATTACHED PLAT FOR INGRESS, EGRESS AND UTILITIES.
- 2: DEDICATE TO THE CITY OF BANDON THE AREA LABELED PUBLIC OPEN SPACE.
- 3: CREATE THE EASEMENTS AS SHOWN ON SHEET 1 OF 2 OF THIS SUBDIVISION PLAT.


Jerry D. Lambo
JERRY D. LAMBO

July 24, 2008
DATE

Lady Harriet L. Ferguson
LADY HARRIET L. FERGUSON

July 24, 2008
DATE

STATE OF Oregon
COUNTY OF Jackson

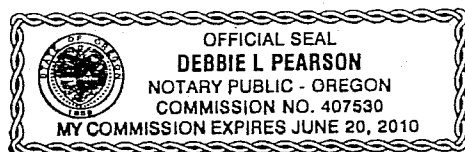

KNOW ALL PEOPLE BY THESE PRESENTS, ON THIS 24th DAY OF July, 2008, BEFORE ME A NOTARY PUBLIC IN AND FOR THE STATE AND COUNTY, PERSONALLY APPEARED JERRY D. LAMBO, WHO DID SAY THAT HE IS THE IDENTICAL PERSON NAMED IN THE FOREGOING INSTRUMENT AND THAT HE EXECUTED SAID INSTRUMENT FREELY AND VOLUNTARILY.

NOTARY NAME (PRINTED):
NOTARY PUBLIC - OREGON

Debbie L. Pearson


COMMISSION NO.:

407530

MY COMMISSION EXPIRES:

June 20, 2010

STATE OF Oregon
COUNTY OF Jackson

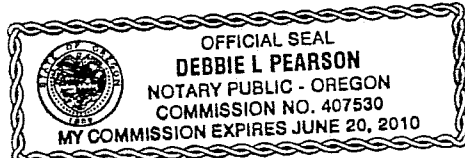

KNOW ALL PEOPLE BY THESE PRESENTS, ON THIS 24th DAY OF July, 2008, BEFORE ME A NOTARY PUBLIC IN AND FOR THE STATE AND COUNTY, PERSONALLY APPEARED LADY HARRIET L. FERGUSON, WHO DID SAY THAT SHE IS THE IDENTICAL PERSON NAMED IN THE FOREGOING INSTRUMENT AND THAT SHE EXECUTED SAID INSTRUMENT FREELY AND VOLUNTARILY.

NOTARY NAME (PRINTED):
NOTARY PUBLIC - OREGON

Debbie L. Pearson

COMMISSION NO.:

407530

MY COMMISSION EXPIRES:

June 20, 2010

SURVEYOR'S CERTIFICATE:

I, JERRY LEE ESTABROOK, HEREBY CERTIFY THAT I HAVE CORRECTLY SURVEYED THE LANDS AND MARKED WITH PROPER MONUMENTS THE LAND AS REPRESENTED, AND HAVE SHOWN A PROPER MONUMENT INDICATING THE INITIAL POINT OF BEGINNING AND HAVE INDICATED THE DIMENSIONS AND KIND OF MONUMENTS AND THEIR LOCATION IN ACCORDANCE WITH ORS 92.060(1), AND HAVE ACCURATELY DESCRIBED THE TRACT OF LAND UPON WHICH THE PARCELS OR LOTS ARE LAID OUT.

PARENT PARCEL LEGAL DESCRIPTION:

PARCEL 3 OF LAND PARTITION #2003-19, LOCATED IN THE NW¼ OF SECTION 1, TOWNSHIP 29 SOUTH, RANGE 15 WEST, AND THE SW¼ OF SECTION 36, TOWNSHIP 28 SOUTH, RANGE 15 WEST, W.M., COOS COUNTY, OREGON.

MORE PARTICULARLY DESCRIBED AS FOLLOWS:

BEGINNING AT A 2½" IRON PIPE AT THE INITIAL POINT OF THE PLAT OF GOLF LINKS ESTATE;
THENCE NORTH 89°56'52" WEST 269.42 FEET TO A 5/8" IRON ROD INSIDE A 1" IRON PIPE;
THENCE NORTH 04°44'06" EAST 240.85 FEET TO A 3/4" IRON PIPE;
THENCE NORTH 04°42'07" EAST 100.00 FEET TO A 3/4" IRON PIPE;
THENCE NORTH 04°47'01" EAST 100.05 FEET TO A 3/4" IRON PIPE;
THENCE NORTH 04°46'48" EAST 110.00 FEET TO A 3/4" IRON PIPE;
THENCE NORTH 04°52'57" EAST 94.33 FEET TO A 5/8" IRON ROD;
THENCE SOUTH 77°23'11" EAST 222.82 FEET TO A 5/8" IRON ROD;
THENCE SOUTH 00°10'36" WEST 280.50 FEET TO A 5/8" IRON ROD;
THENCE SOUTH 00°08'24" WEST 314.09 FEET TO THE POINT OF BEGINNING.

SAID TRACT OF LAND CONTAINING 3.47 ACRES, MORE OR LESS.

NARRATIVE:

THE PURPOSE OF THIS SURVEY IS TO SUBDIVIDE PARCEL 3 OF LAND PARTITION #2003-19 INTO 14 LOTS. THE PROCEDURE WAS AS FOLLOWS:

I HELD EXISTING RECORD MONUMENTS ALONG THE NORTH RIGHT-OF-WAY BOUNDARY OF GOLF LINKS ROAD TO DELINEATE THE SOUTH BOUNDARY OF THE PARENT PARCEL. I HELD EXISTING RECORD MONUMENTS ALONG THE EAST BOUNDARY OF THE PLAT OF SEABIRD DUNES TO DELINEATE THE WEST BOUNDARY OF THE PARENT PARCEL. I HELD AN EXISTING RECORD MONUMENT AT THE SOUTHWEST CORNER OF PARCEL 1 OF PARTITION PLAT #2003-19 AND AN EXISTING RECORD MONUMENT AT THE SOUTHEAST CORNER OF PARCEL 2 OF SAID PARTITION TO DELINEATE THE NORTH BOUNDARY OF THE PARENT PARCEL. I HELD THE RECORD MONUMENT AT THE SOUTHEAST CORNER OF SAID PARCEL 2, A MONUMENT OF UNKNOWN ORIGIN ALONG THE WEST BOUNDARY OF PARCEL 1 OF PARTITION PLAT #2000-14 AND THE MONUMENT AT THE INITIAL POINT OF SAID PARTITION PLAT #2000-14 TO DELINEATE THE EAST BOUNDARY OF THE PARENT PARCEL. I THEN MONUMENTED THE LOTS OF THIS SUBDIVISION AS SHOWN HEREON.

EQUIPMENT USED WAS A LEICA TCR 405 TOTAL STATION WITH A TDS RANGER DATA COLLECTOR AND A TRIMBLE S6 TOTAL STATION WITH A TRIMBLE DATA COLLECTOR. ASSISTING PERSONNEL WERE JASON HERRMANN AND DANNY DEAN.

COUNTY SURVEYOR'S CERTIFICATE:

I, COOS COUNTY SURVEYOR, HEREBY CERTIFY THAT THIS PLAT COMPLIES WITH THE REQUIREMENTS FOR ACCURACY AND COMPLETENESS AND THAT ALL REQUIRED MONUMENTS HAVE BEEN SET PURSUANT TO ORS CHAPTER 92.

Karlas E. Seidel
KARLAS SEIDEL
COOS COUNTY SURVEYOR

Aug. 21, 2008
DATE

COUNTY ASSESSOR'S CERTIFICATE:

I, COUNTY ASSESSOR, HEREBY CERTIFY THAT ALL AD VALOREM TAXES AND ALL SPECIAL ASSESSMENTS, FEES, OR OTHER CHARGES REQUIRED BY LAW TO BE PLACED UPON THE TAX ROLL WHICH HAVE BECOME A LIEN HAVE BEEN PAID OR WHICH WILL BECOME A LIEN DURING THE TAX YEAR HAVE BEEN PAID.

Robert (Bob) Main
ROBERT (BOB) MAIN
COOS COUNTY ASSESSOR

9-18-2008
DATE

COUNTY CLERK'S CERTIFICATE:

I, COOS COUNTY CLERK, HEREBY CERTIFY THAT THIS SUBDIVISION PLAT WAS RECORDED INTO THE COOS COUNTY RECORDS IN MICROFILM NO. 2008-9760, CABINET C, PAGE 597, RECORD OF PLATS, THIS 18 DAY OF September, 2008.

Terry Turi
TERRI TURI
COOS COUNTY CLERK

9-18-08
DATE

BANDON COMMUNITY DEVELOPMENT DIRECTOR'S CERTIFICATE:

I, MATT WINKEL, BANDON COMMUNITY DEVELOPMENT DIRECTOR, HEREBY CERTIFY THAT THIS PLAT IS IN CONFORMITY WITH THE REQUIREMENTS OF THE CITY OF BANDON LAND DIVISION ORDINANCE.

Matt Winkel
MATT WINKEL
BANDON COMMUNITY DEVELOPMENT DIRECTOR

7/29/08
DATE

BANDON PLANNING COMMISSION, CHAIRPERSON CERTIFICATE:

I, KENDALL RIDGWAY, CHAIRPERSON OF THE BANDON PLANNING COMMISSION, HEREBY CERTIFY THAT THIS PLAT IS IN CONFORMITY WITH THE REQUIREMENTS OF THE CITY OF BANDON LAND DIVISION ORDINANCE.

David Kimes
KENDALL RIDGWAY DAVID KIMES
COMMISSION CHAIRPERSON
Vice

7/31/08
DATE

BANDON ADMINISTRATIVE SERVICES DEPARTMENT CERTIFICATE:

I, SANDY BUTLER, ASSISTANT FINANCE DIRECTOR FOR THE CITY OF BANDON, HEREBY ACKNOWLEDGE THAT ALL LIENS AND CHARGES HAVE BEEN PAID.

Sandy Butler
SANDY BUTLER
ASSISTANT FINANCE DIRECTOR

7/29/08
DATE

CITY OF BANDON COUNCIL CERTIFICATE:

WE THE CITY OF BANDON CITY COUNCIL DO HEREBY CERTIFY THAT ALL STREET, WATER, STORM, ELECTRICAL AND SANITARY SEWER UTILITIES MEET OUR REQUIREMENTS TO THE BEST OF OUR KNOWLEDGE, AND WE ACCEPT THE DEDICATION OF SAID IMPROVEMENTS AND OPEN SPACES AS OUR OWN FOR MAINTENANCE PURPOSES FROM THE END OF THE CONTRACTOR'S WARRANTY PERIOD UNTIL THEY ARE NO LONGER DEEMED NECESSARY FOR PUBLIC USE.

Mary Schamehorn
MARY SCHAMEHORN
MAYOR, CITY OF BANDON, OR

8/04/08
DATE

REGISTERED
PROFESSIONAL
LAND SURVEYOR

Jerry Lee Estabrook

OREGON
June 30, 1995
Jerry Lee Estabrook
2703
EXPIRES 12/31/07

I, JERRY LEE ESTABROOK, CERTIFY THIS TO BE A TRUE AND EXACT COPY OF THE ORIGINAL.

Stuntzner Engineering
& Forestry, L.L.C.

ENGINEERING * LAND SURVEYING * FORESTRY
PLANNING * WATER RIGHTS

705 South 4th St. Phone: (541) 267-2872
Post Office Box 118 Coos Bay, Oregon 97420 Fax: (541) 267-0588

Drawn By: WEW/ELS	Date: Dec. 31, 2007
Checked By: WEW	Drawing No.: 04-450 Lambo
Designed By:	Revised: 7-18-0-8
Job Name: LAMBO FINAL PARTITION	Sheet 2 of 2