


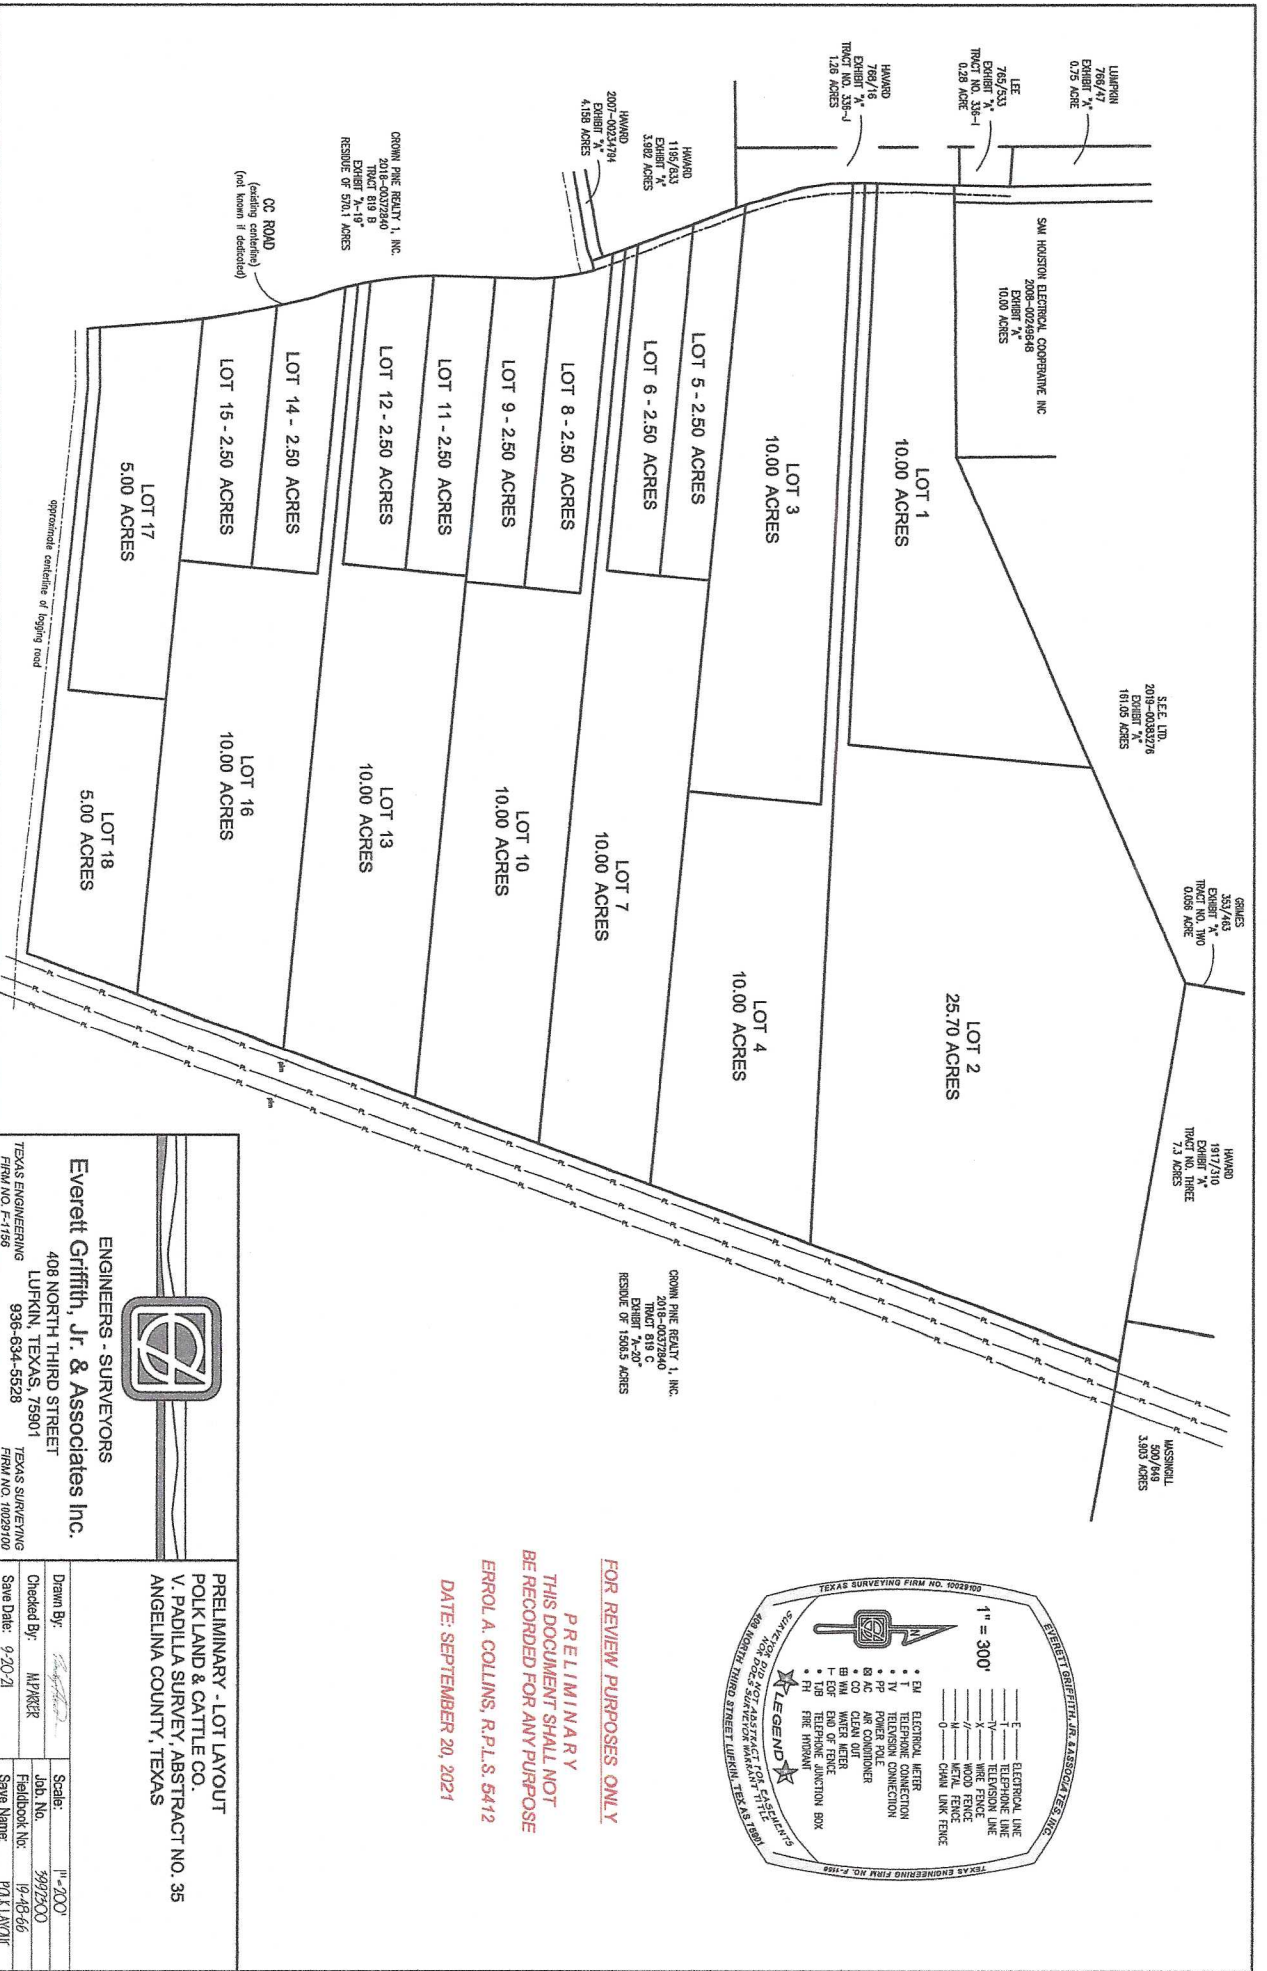

ENGINEERS - SURVEYORS

Everett Griffith, Jr. & Associates Inc.

408 NORTH THIRD STREET
LUFKIN, TEXAS, 75901

TEXAS ENGINEERING
FIRM NO. F-1156

936-834-5528

TEXAS SURVEYING
FIRM NO. 10029100

PRELIMINARY - LOT LAYOUT

POLK LAND & CATTLE CO.

V. PADILLA SURVEY, ABSTRACT NO. 35

ANGELINA COUNTY, TEXAS

Drawn By: *[Signature]*

Checked By: MJP/KKR

Save Date: 9-20-21

Scale: 1" = 200'

Job No. 999200

Fieldbook No. 19-4666

Save Name: POLK.LAYOUT

DATE: SEPTEMBER 20, 2021

ERROL A. COLLINS, R.P.L.S. 5412

FOR REVIEW PURPOSES ONLY

THIS DOCUMENT SHALL NOT
BE RECORDED FOR ANY PURPOSE