



Overview Map

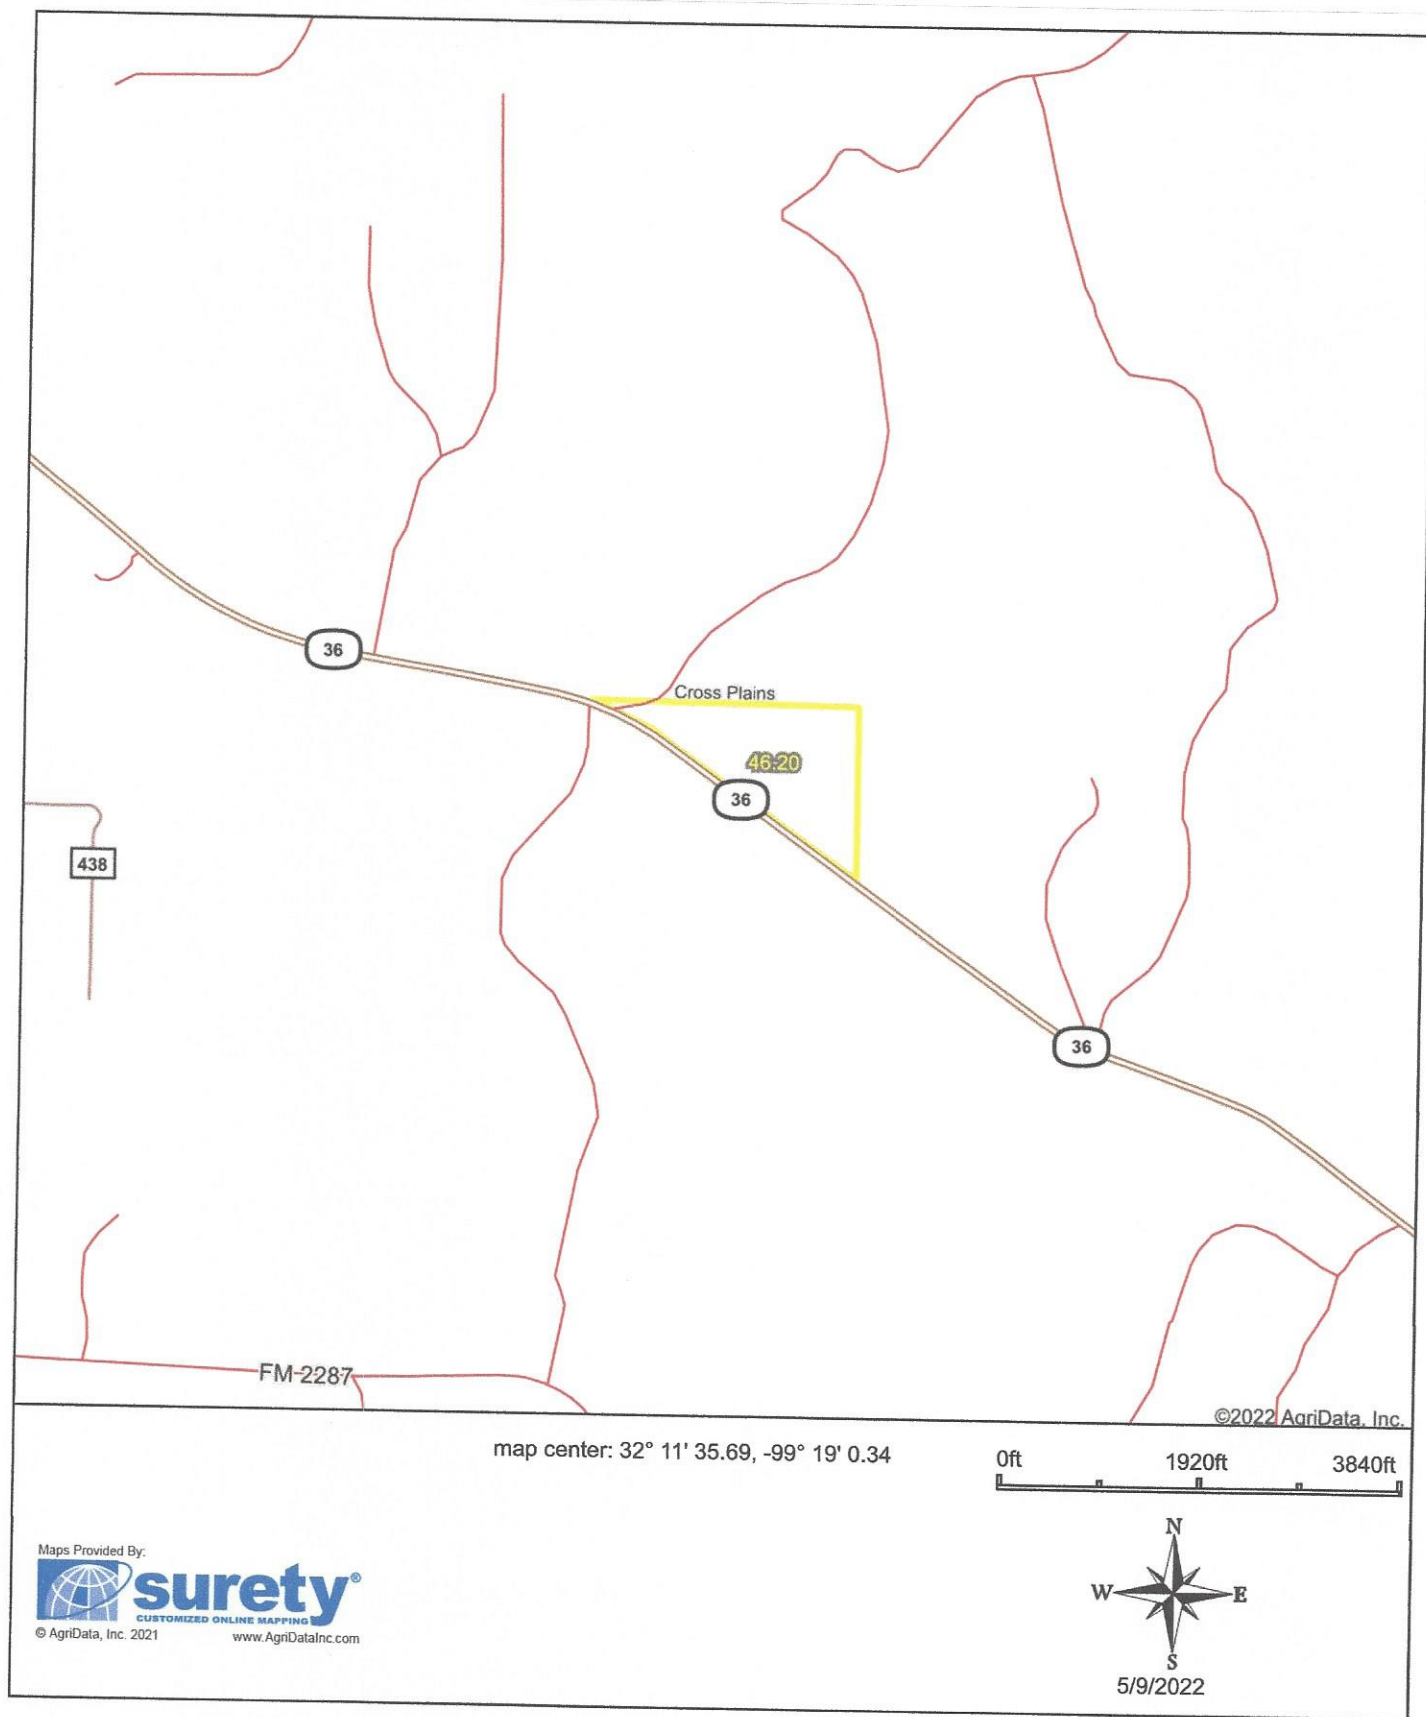

Aerial Map




Map Center: 32° 11' 31.54, -99° 18' 58.12

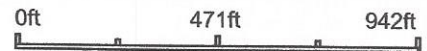

Maps Provided By:
 **surety**
CUSTOMIZED ONLINE MAPPING
© AgriData, Inc. 2021 www.AgriDataInc.com

**Callahan County
Texas**



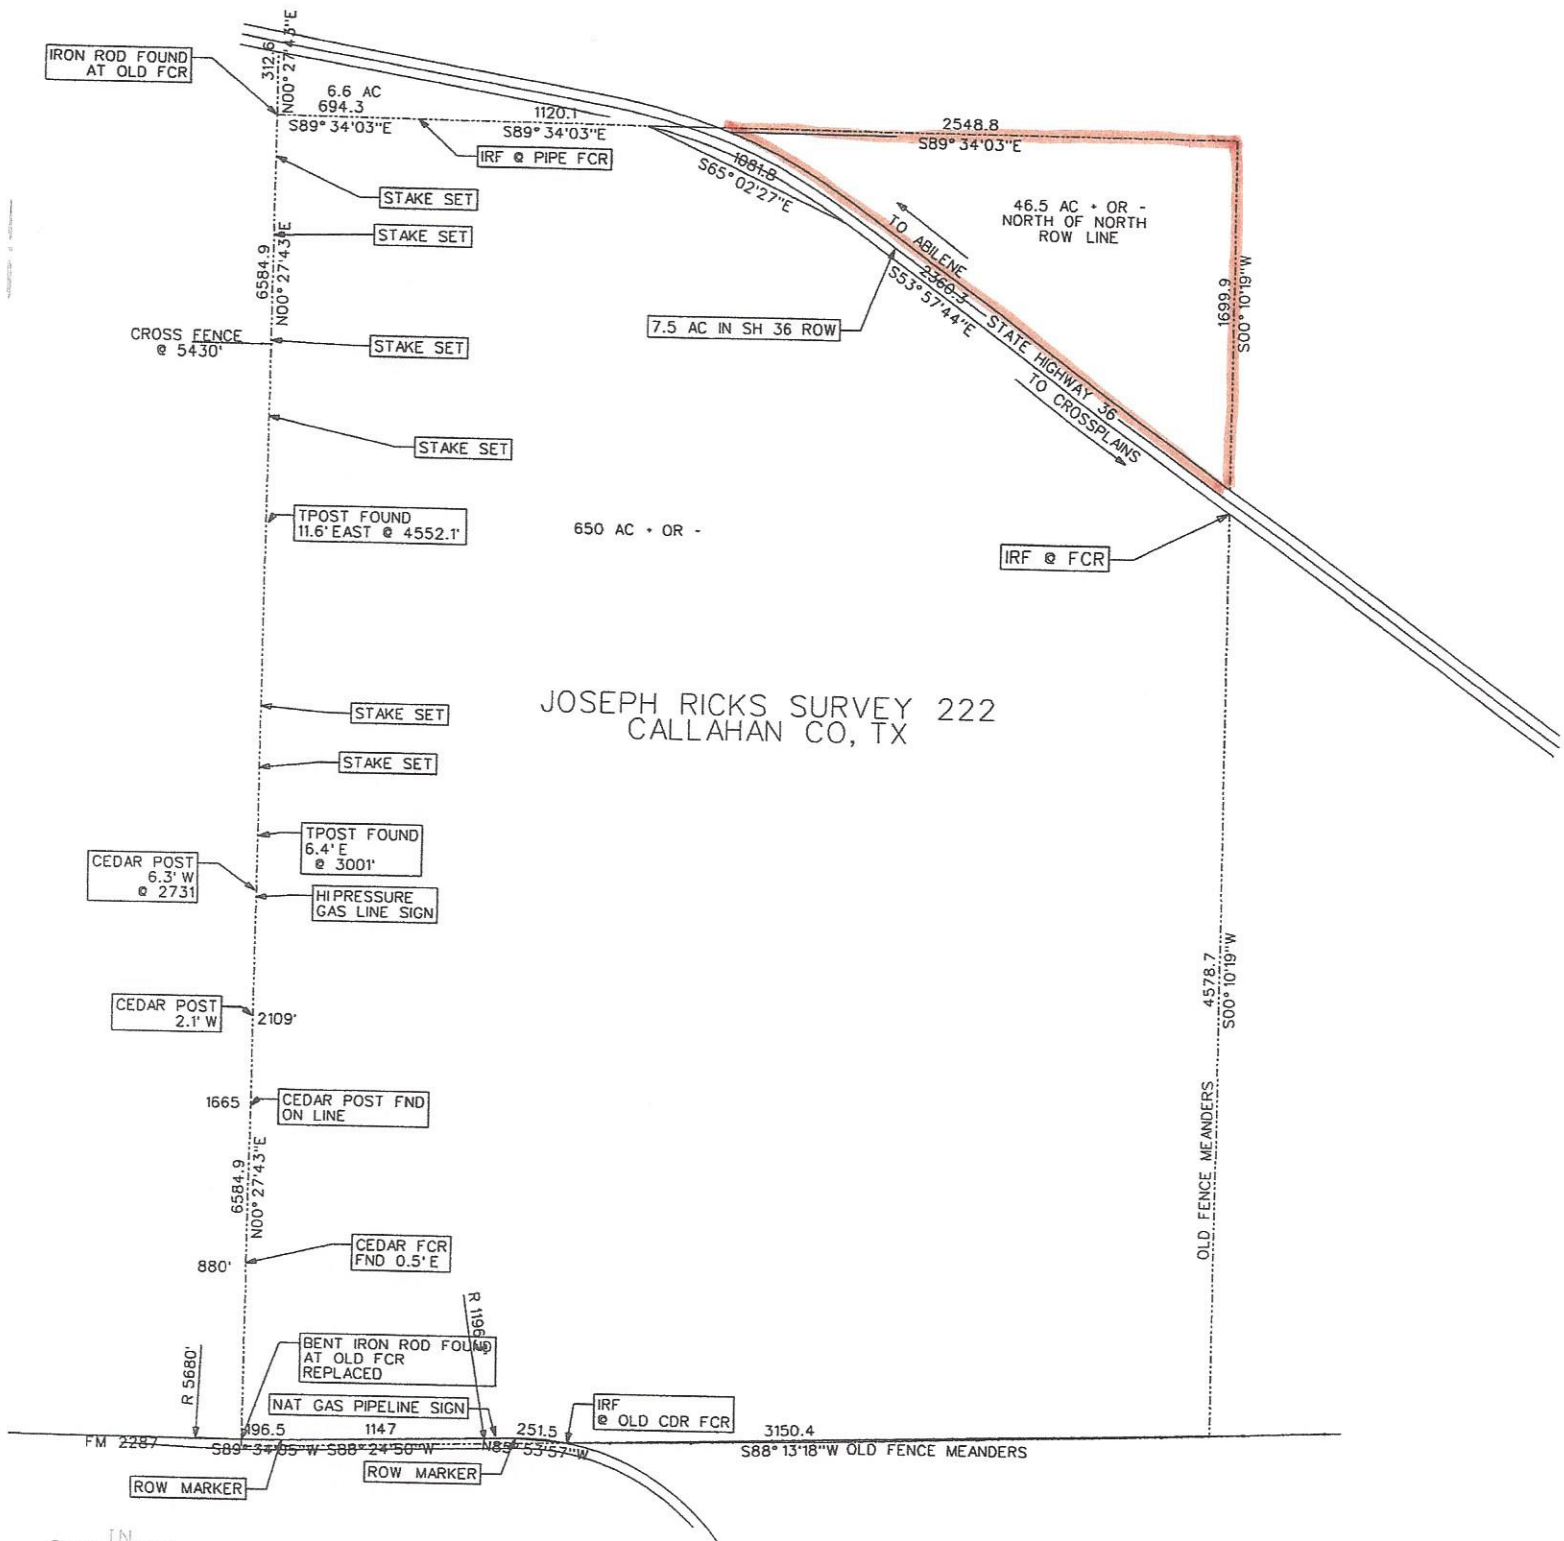

Scale ~ IN Feet

0 500 1000

BASIS OF BEARING: NAD 83, GRID ZONE 4202, TXNC



STATE OF TEXAS: KNOW ALL MEN BY THESE PRESENTS,
COUNTY OF BAYLOR: that I, Russell L. Rivers, Registered
Professional Land Surveyor, do hereby
certify that I did cause to be surveyed on the ground the tract
of land shown on this plat, and to the best of my knowledge and
belief, the said description is true and correct.

RUSSELL L. RIVERS, RPLS

Russell L. Rivers
Registered Professional
Land Surveyor #5595

6/15/2017

Date of Survey

PLAT SHOWING THE JOSEPH RICKS SURVEY 222
CALLAHAN CO, TEXAS
SURVEYED FOR NEWCOMB

RUSSELL L. RIVERS, RPLS
1125 WEST CALIFORNIA S
SEYMOUR, TEXAS 76380
9408868809

DRIVERS@CDCA00550.NET