
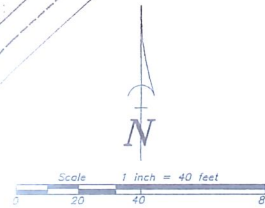


SITE PLAN

ALL OF LOT 14 IN "HECKER HOLLOW", BEING IN SECTION 9, TOWNSHIP 18 NORTH, RANGE 16 EAST, TOWN OF ALGOMA, WINNEBAGO COUNTY, WISCONSIN.

PREPARED FOR:
HEATHER NICHOLSON
85 OVERLAND TRAIL
OSHKOSH, WI 54904

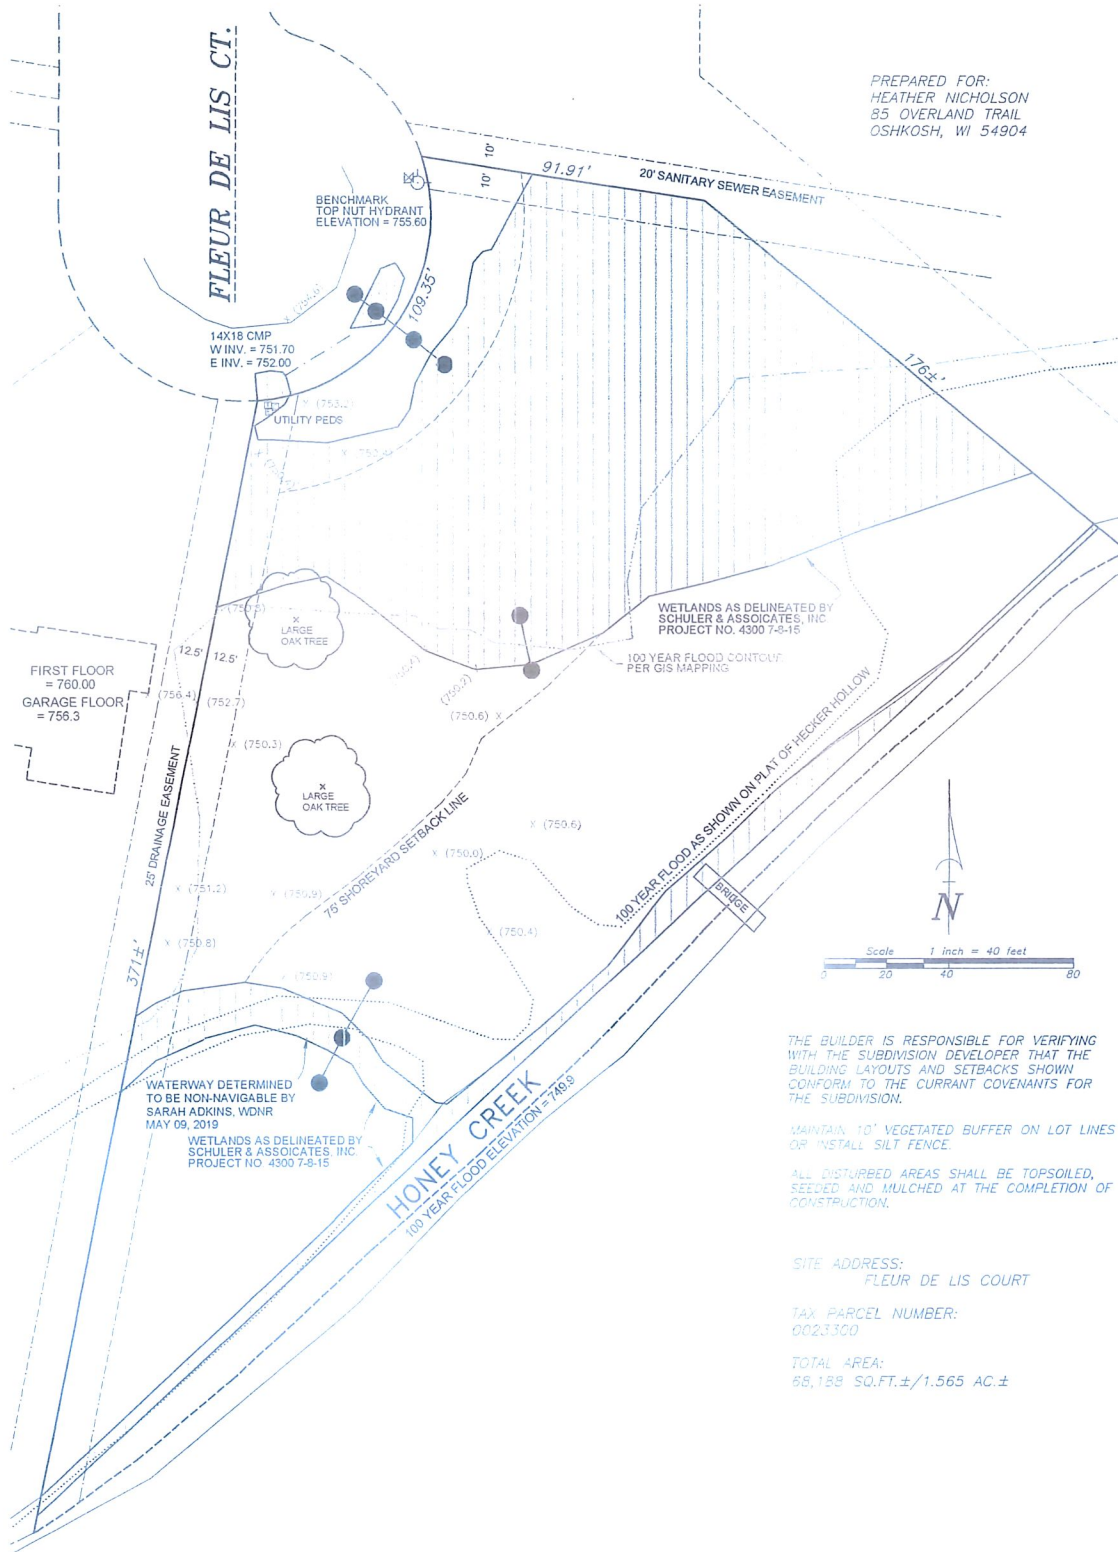

THE BUILDER IS RESPONSIBLE FOR VERIFYING WITH THE SUBDIVISION DEVELOPER THAT THE BUILDING LAYOUTS AND SETBACKS SHOWN CONFORM TO THE CURRENT COVENANTS FOR THE SUBDIVISION.

MAINTAIN 10' VEGETATED BUFFER ON LOT LINES OR INSTALL SILT FENCE.

ALL DISTURBED AREAS SHALL BE TOPSOILED, SEEDED AND MULCHED AT THE COMPLETION OF CONSTRUCTION.

SITE ADDRESS:
FLEUR DE LIS COURT

TAX PARCEL NUMBER:
0023300

TOTAL AREA:
68,188 SQ.FT. ± / 1.565 AC. ±

Martenson & Eisele, Inc.



101 West Main Street
Omro, WI 54963
www.martenson-eisele.com
P 920.685.6240 F 920.685.6340

Planning
Environmental
Surveying
Engineering
Architecture

PROJECT NO. 0-2338-001

FILE 2338001SITEPLAN.DWG

THIS INSTRUMENT WAS DRAFTED BY: DSL