



FOUNDATION / LARGE PLAN

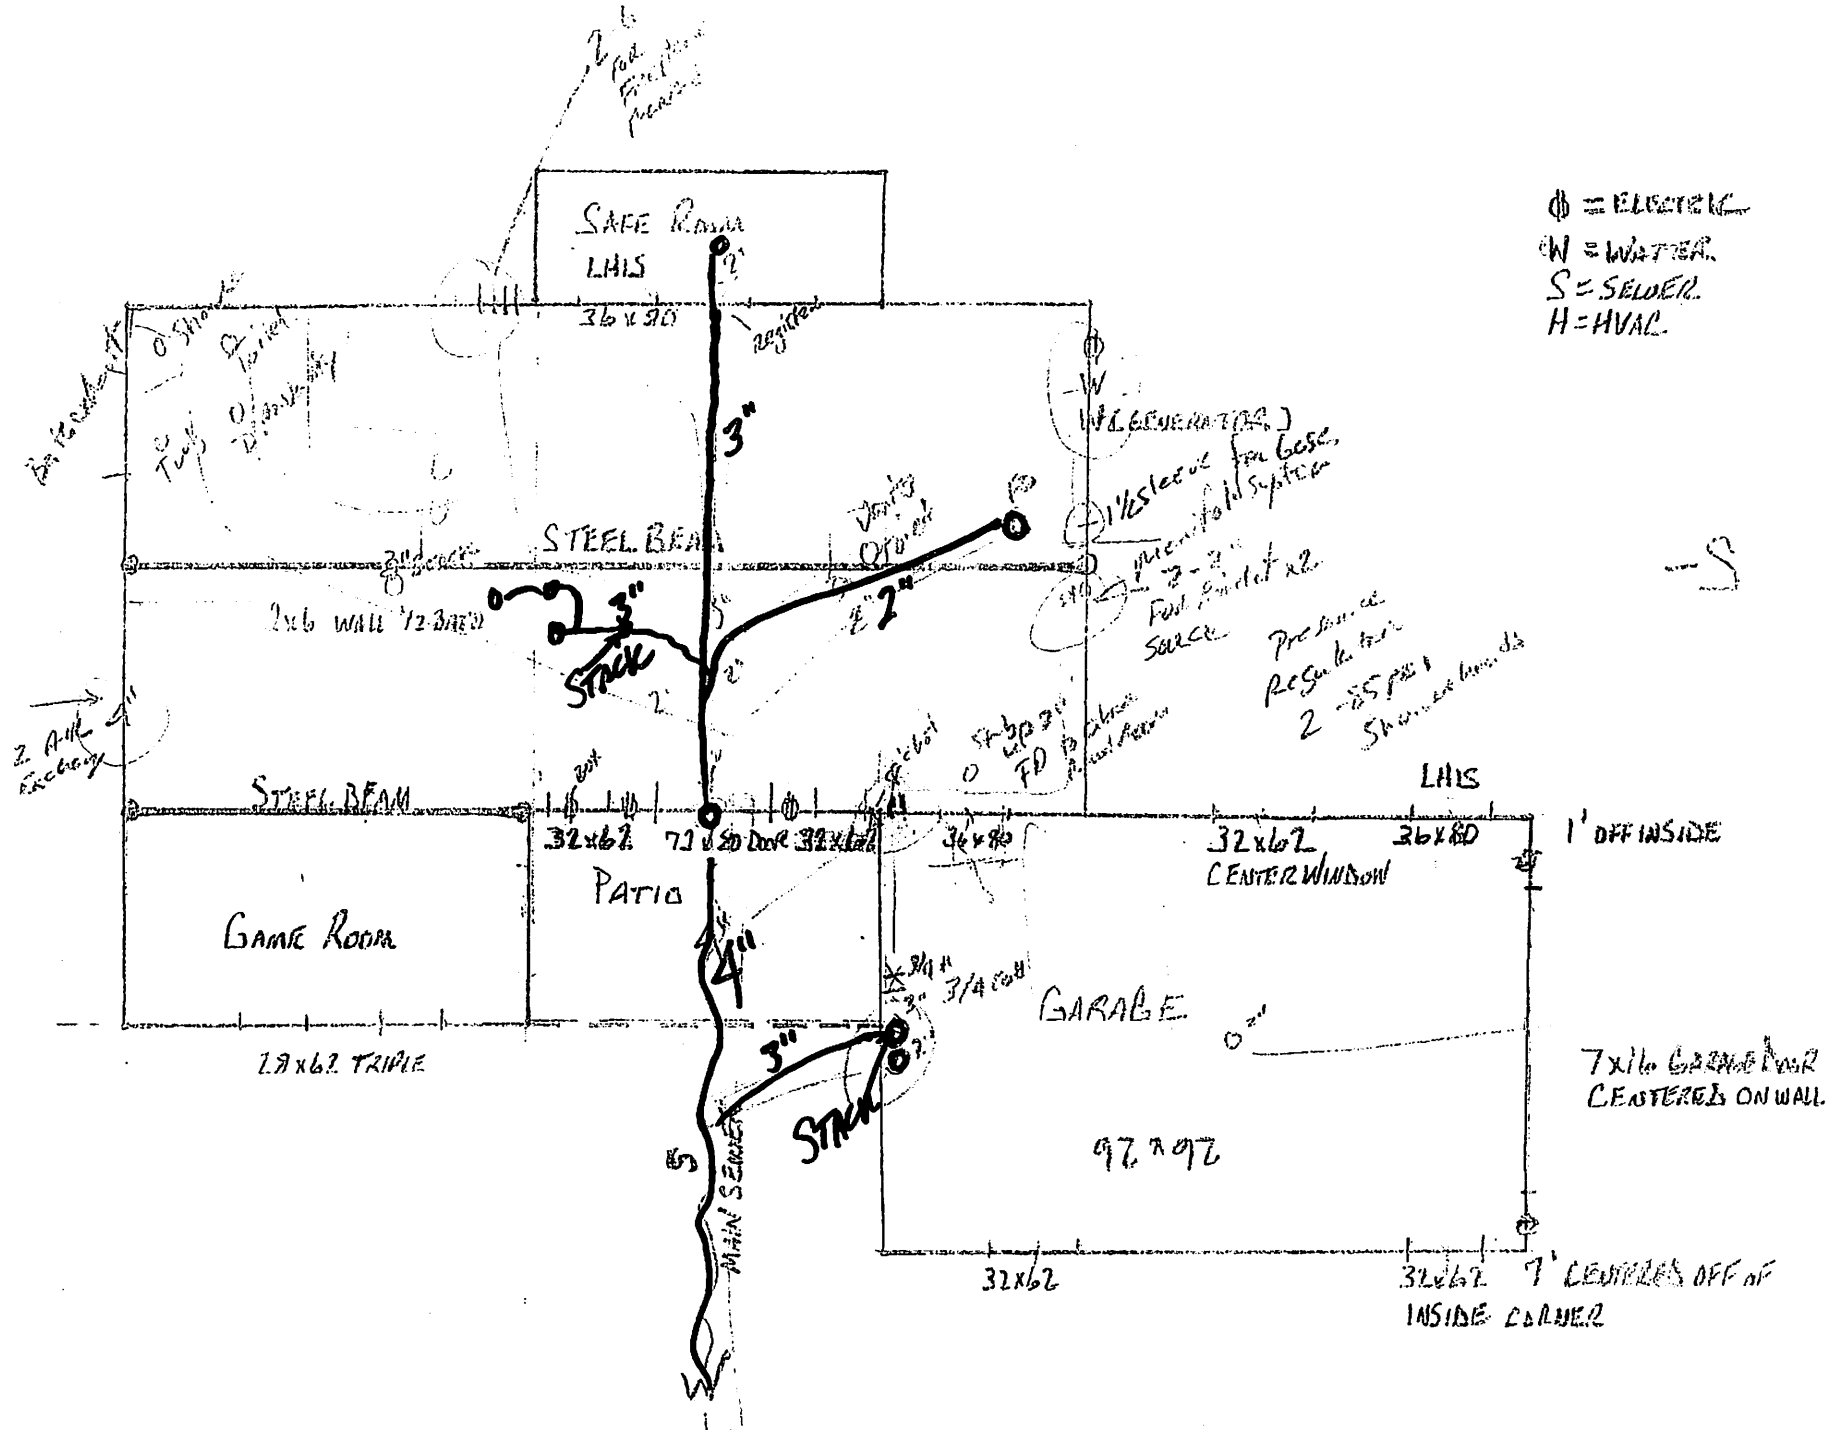


E
1



W

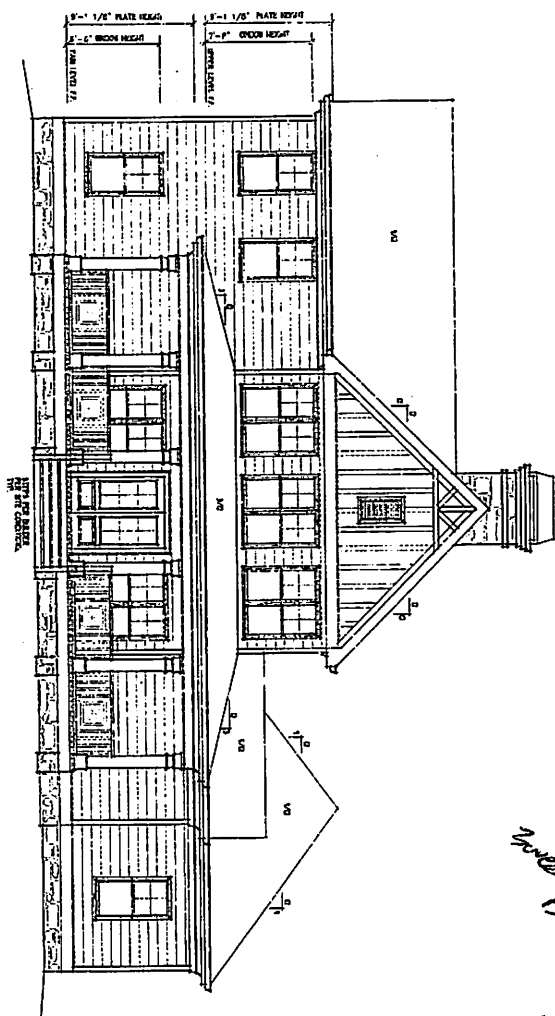

FRONT ELEVATION
1/4" = 1'-0"

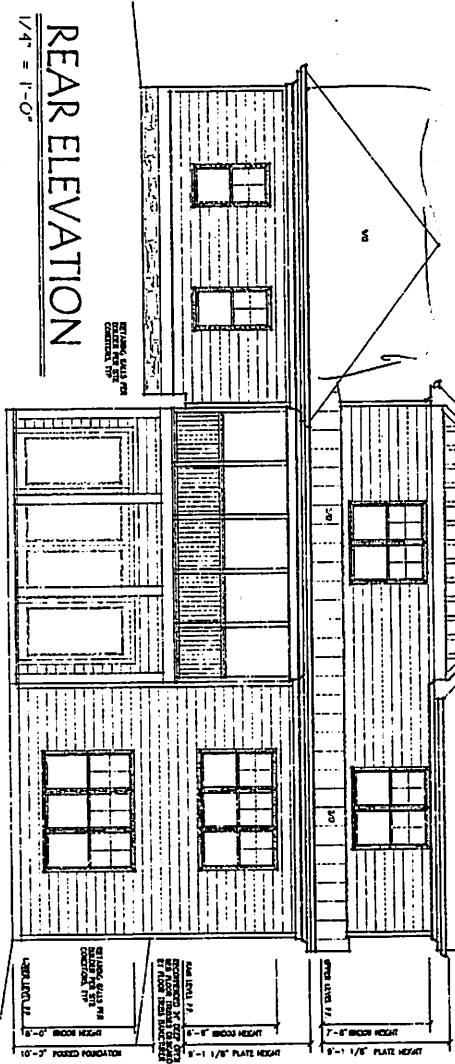

REAR ELEVATION
1/4" = 1'-0"


ABC
26 @ 52 wane
26 @ 52 wane

18x40
10x24
10x10
26x12

40x32
26x12
12.80
4.16
1.00
2.40
7.20

52.0
52.0
18,200.0
18
48
Weeks


DATE	8-2-13
BY	AS
1/4" = 1'-0"	
GEORGIA PARADISE	
1	
21X	

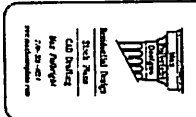

GENERAL NOTES

1. All work shall be performed in accordance with all local codes, ordinances, and FHA regulations.
2. Contractors shall verify all conditions and dimensions before beginning construction. Any discrepancies must be reported to The Paraglyph Design for verification and/or correction before proceeding and the work. Contractors assume all responsibility for work.
3. All materials shall be new or reconditioned and never used.
4. These plans show structural only. Structural drawings to be provided by Structural Engineer if required.
5. All drawings shall not be used as indicated and.
6. Contractor shall ensure compliance of the building with all state requirements.
7. The Paraglyph Design assumes no liability for any time lost from the plan.

© COPYRIGHT
MAX PARAGLYPH DESIGNS
CARROLLTON, GEORGIA
THIS PLAN IS THE PROPERTY OF
MAX PARAGLYPH DESIGNS
OF CARROLLTON, GEORGIA
AND MAY NOT BE REPRODUCED
OR REPRODUCED WITHOUT THEIR
WRITTEN PERMISSION.

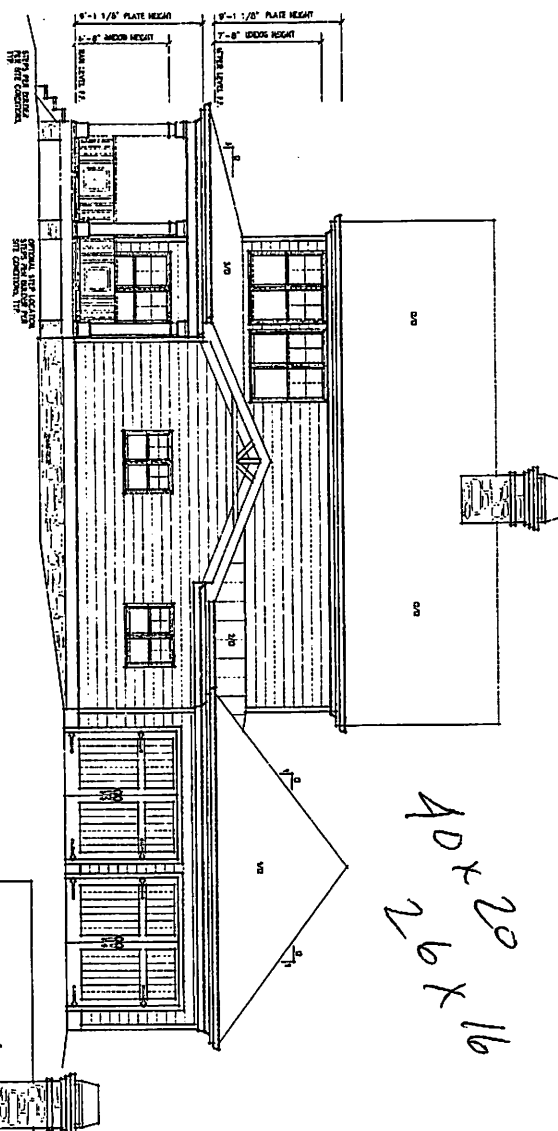


RIGHT ELEVATION

$$\frac{1/4^{\circ}}{1^{\circ}} = 1'-0''$$

AD 2016

8×14
 4×80
 2×14
 20×14
 40×12
 26×16
 10×20

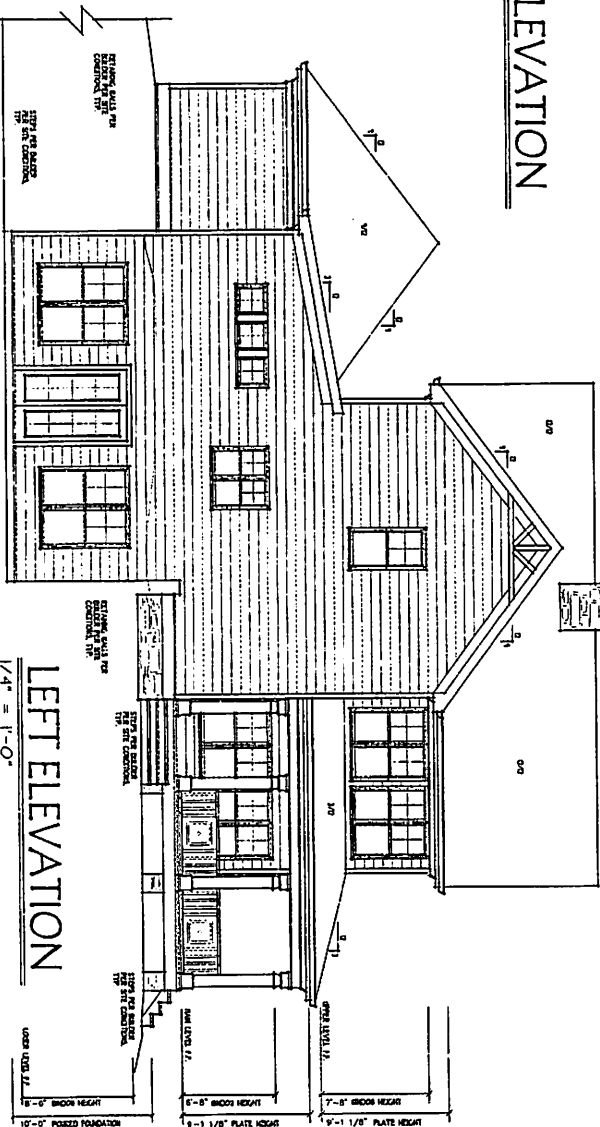

LEFT ELEVATION

$$\frac{1}{4''} = 1'-0''$$

DRAWN	
HK#	
DATE	8-3-13
SCALE	1/4" = 1'-0"
JOB NO.	
GEORGIA FARMHOUSE	
D-LET	2
OF SIX	PAGES




Residential Design
Stark Plans
 CAD Drafting
 Bar Abhyaya
 770-37-4070
www.starkplans.com

GENERAL NOTES

1. All work shall be performed in accordance with all local codes, ordinances, and city regulations.
2. Contractors shall verify all conditions and dimensions before beginning any work. All measurements shall be reported to The Planning Director for justification and/or correction before proceeding with the work. Contractors assume all responsibility for errors.
3. All drawings should be located and/or calculated and never scaled.
4. Three plans shall be turned into District Engineer for review and approval. The District Engineer will prepare a final drawing and return it to the contractor.
5. All drawings shall not be submitted until the contractor has received the District Engineer's written approval of the work requirements.
6. The Planning Director reserves the ability to pay some bills from the plan.

C COPYRIGHT
MAX FULBRIGHT DESIGNS
CARRDULTON, GEORGIA

THIS PLAN IS THE PROPERTY OF
MAX FULBRIGHT DESIGNS
OF CARRDULTON, GEORGIA
AND MAY NOT BE USED, COPIED,
OR REPRODUCED WITHOUT THEIR
WRITTEN PERMISSION.

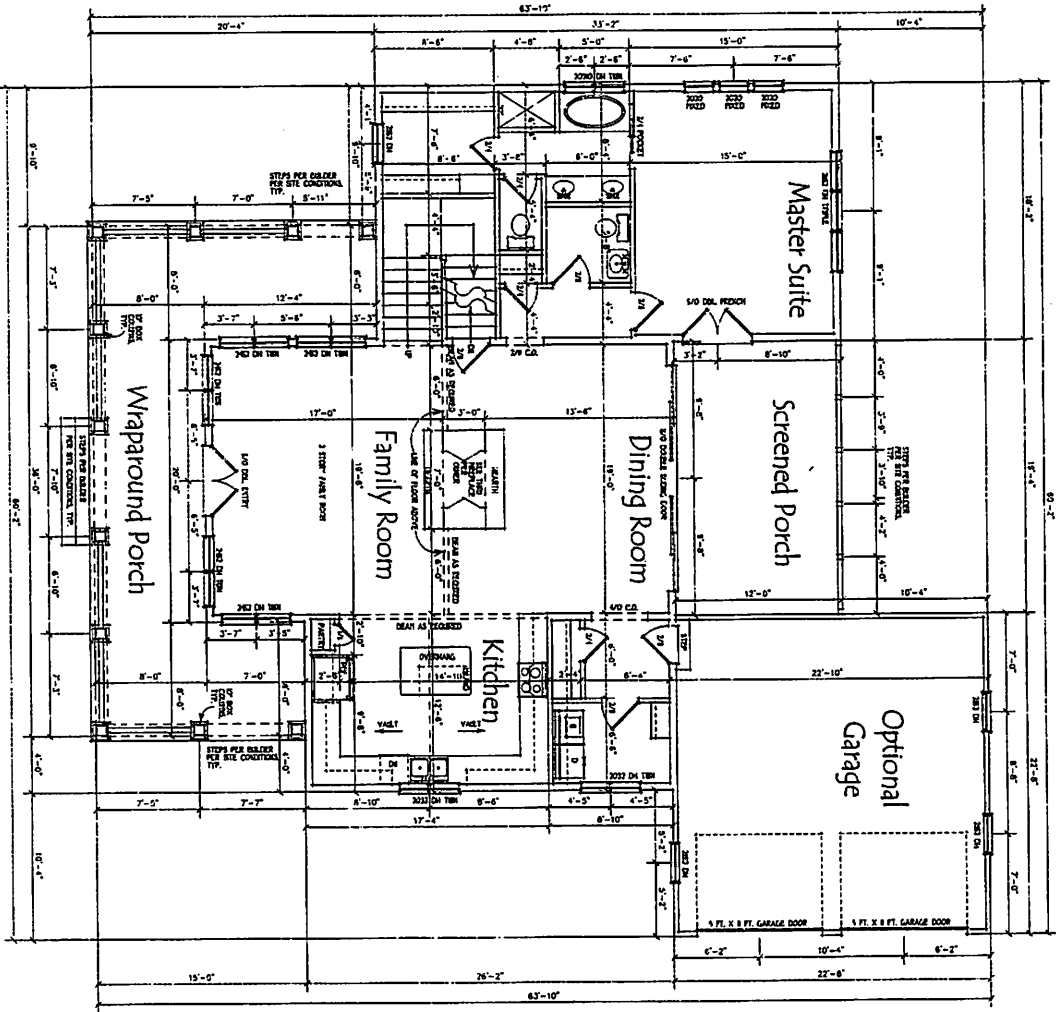

MAIN LEVEL FLOORPLAN

1/4" = 1'-0"

AREA SUMMARY	
LOT AREA	1.04 A.C.
COVERED AREA	2,844 S.F.
SCREENED PORCH	884 S.F.
TOTAL	3,728 S.F.

4


OWNER	MR. & MRS. J. B. SMITH
DATE	6-5-13
SCALE	1/4" = 1'-0"
BY	RAH
CHECKED	RAH
APPROVED	RAH

GENERAL NOTES

- All work shall be performed in accordance with all local codes, ordinances, and FPA regulations.
- Contractors shall verify all conditions and dimensions before beginning construction. Any discrepancies must be reported to the FPA Design before proceeding with the work. Contractors assume all responsibility for errors.
- All dimensions shall be read or calculated and never written.
- These plans show location only. Structural drawings to be provided by Structural Engineer if required.
- All fixtures shall first be indicated on site.
- Contractor shall ensure compatibility of the building with all site requirements.
- The FPA Design assumes no liability for any other work than the plan.

© COPYRIGHT
 MAX FULBRIGHT DESIGNS
 CARROLLTON, GEORGIA

THIS PLAN IS THE PROPERTY OF
 MAX FULBRIGHT DESIGNS
 OF CARROLLTON, GEORGIA
 AND MAY NOT BE REPRODUCED,
 COPIED, OR REPRODUCED WITHOUT THEIR
 WRITTEN PERMISSION.

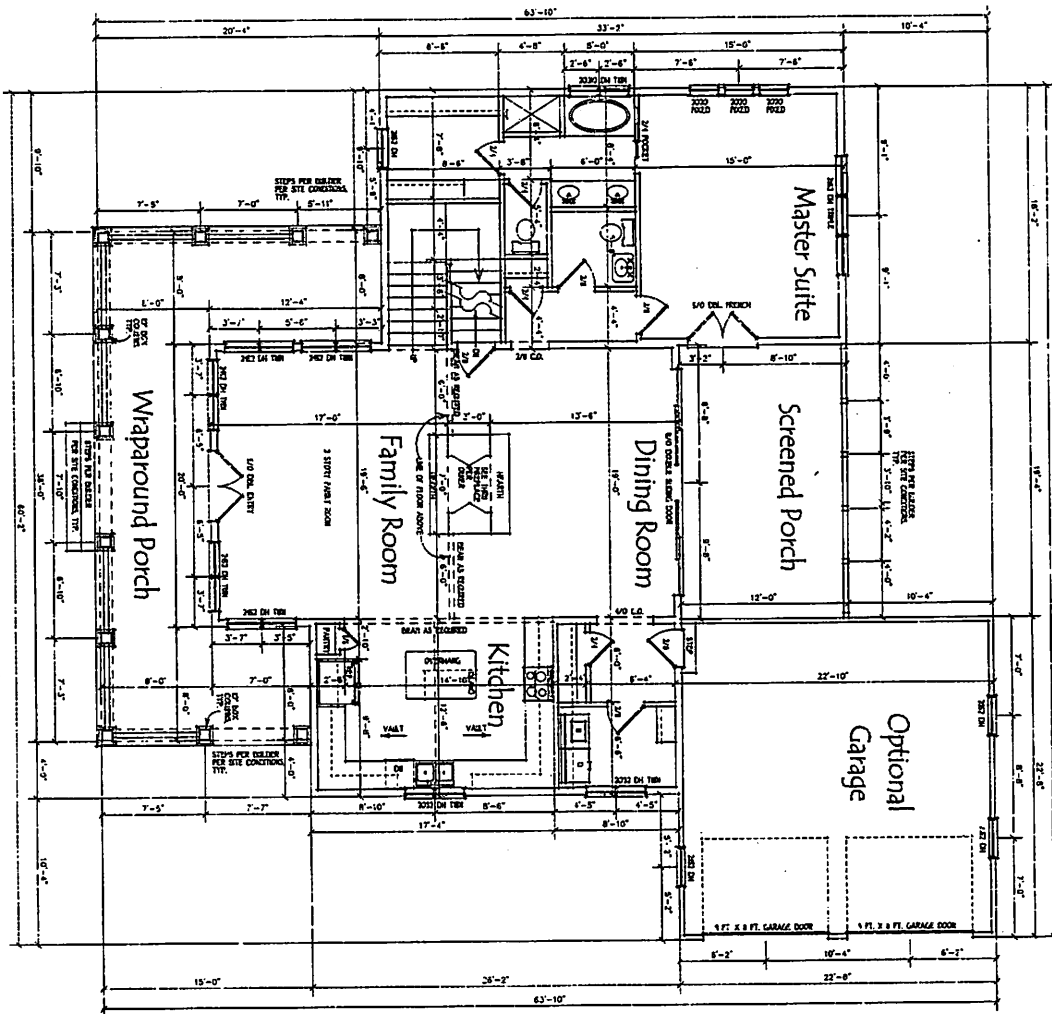

MAIN LEVEL FLOOR PLAN

1/4" = 1'-0"

AREA SUMMARY	
AREA	1000 S.F.
PERMITS	2000 S.F.
TOTAL	3000 S.F.

GENERAL NOTES

1. All work shall be performed in accordance with all local codes, ordinances, and fire regulations.
2. Contractors shall verify all conditions and dimensions before beginning construction. Any discrepancies shall be reported to the Planning Director for correction and/or revision before proceeding with the work. Contractors shall be responsible for errors.
3. All dimensions shall be read or calculated and verified.
4. The Planning Director shall be provided with a copy of the final plans and a copy of the final report.
5. All drawings shall be in accordance with the final report.
6. The Planning Director shall be responsible for the final report.
7. The Planning Director shall be responsible for the final report.


© COPYRIGHT
MAX FLEISCHER DESIGNS
CARROLLTON, GEORGIA

THIS PLAN IS THE PROPERTY OF
MAX FLEISCHER DESIGNS
OF CARROLLTON, GEORGIA
AND MAY NOT BE USED, COPIED
OR REPRODUCED WITHOUT THEIR
WRITTEN PERMISSION.




Max Fleischer Designs
1000 S.W. 10th Ave.
Carrollton, Georgia 30006
Tel: 770-440-1111
Fax: 770-440-1112
www.maxfleischer.com

DATE	6-2-13
SCALE	1/4" = 1'-0"
DESIGNER	MAX FLEISCHER
CHECKED BY	MAX FLEISCHER
APPROVED BY	MAX FLEISCHER
PROJECT NO.	4
SHEET NO.	1

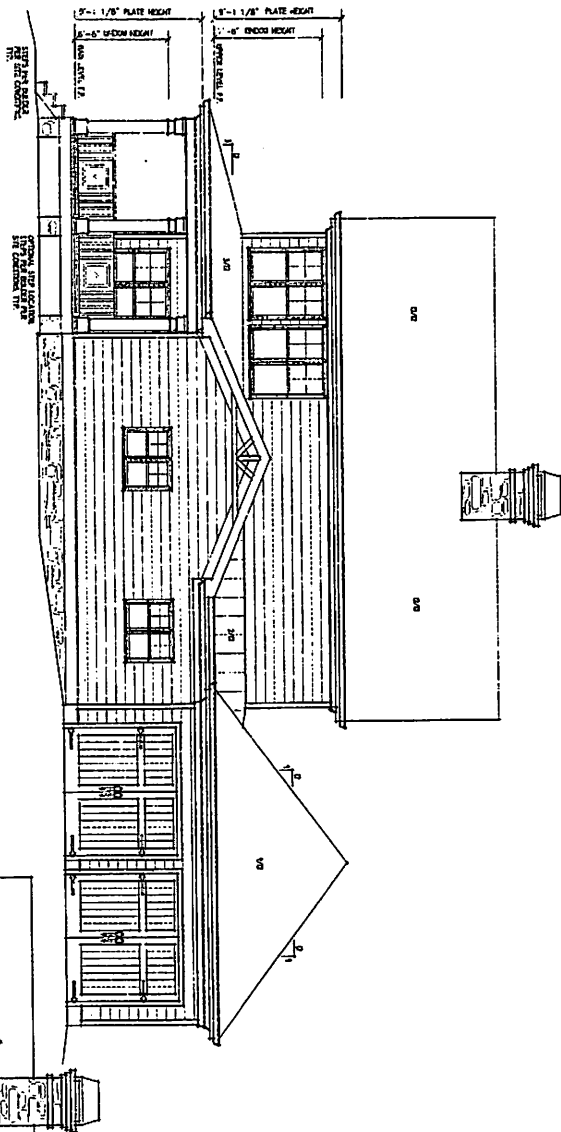

RIGHT ELEVATION

1/4" = 1'-0"

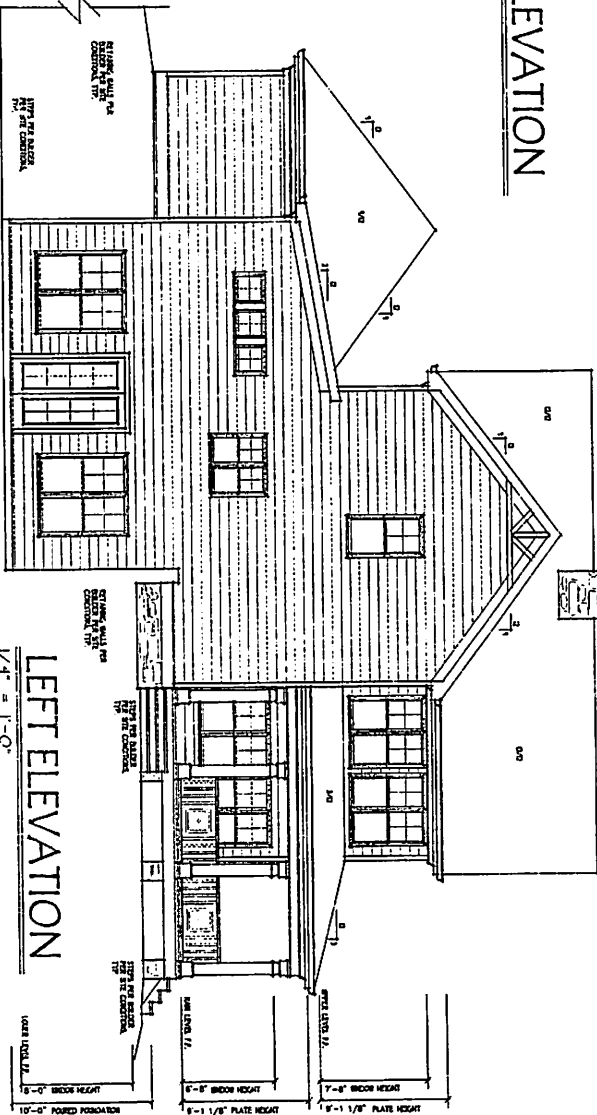

LEFT ELEVATION

1/4" = 1'-0"

GENERAL NOTES

1. All work shall be performed in accordance with all local codes, ordinances and F.H.D. regulations.
2. Contractors shall verify all conditions and determine before beginning construction. Any discrepancies shall be reported to The Falmouth Design for publication and/or correction before proceeding with the work. Contractors assume all responsibility for errors.
3. All dimensions should be read or calculated and never added.
4. These plans show location only. Standard drawings to be provided by Structural Engineer if required.
5. All loadings must meet or exceed local code.
6. Contractors shall ensure compliance of the building with all other requirements.
7. The Falmouth Design assumes no liability for any later built from the plan.

© COPYRIGHT
MAX FALMOUTH DESIGN
CARROLLTON, GEORGIA

THIS PLAN IS THE PROPERTY OF
MAX FALMOUTH DESIGN
OF CARROLLTON, GEORGIA
AND MAY NOT BE USED, COPIED,
OR REPRODUCED WITHOUT THEIR
WRITTEN PERMISSION.




Residential Design
Struct. Plans
CAD Drafting
Max Falmouth
706-261-0277
www.falmouthdesign.com

DRAWN	DATE
1/4"	8-2-13
SCALE	1'-0"
1/4"	8-2-13
DATE	8-2-13
BY	MAX FALMOUTH
FOR	GEORGIA FARMHOUSES

2

25
SIX
SHEET

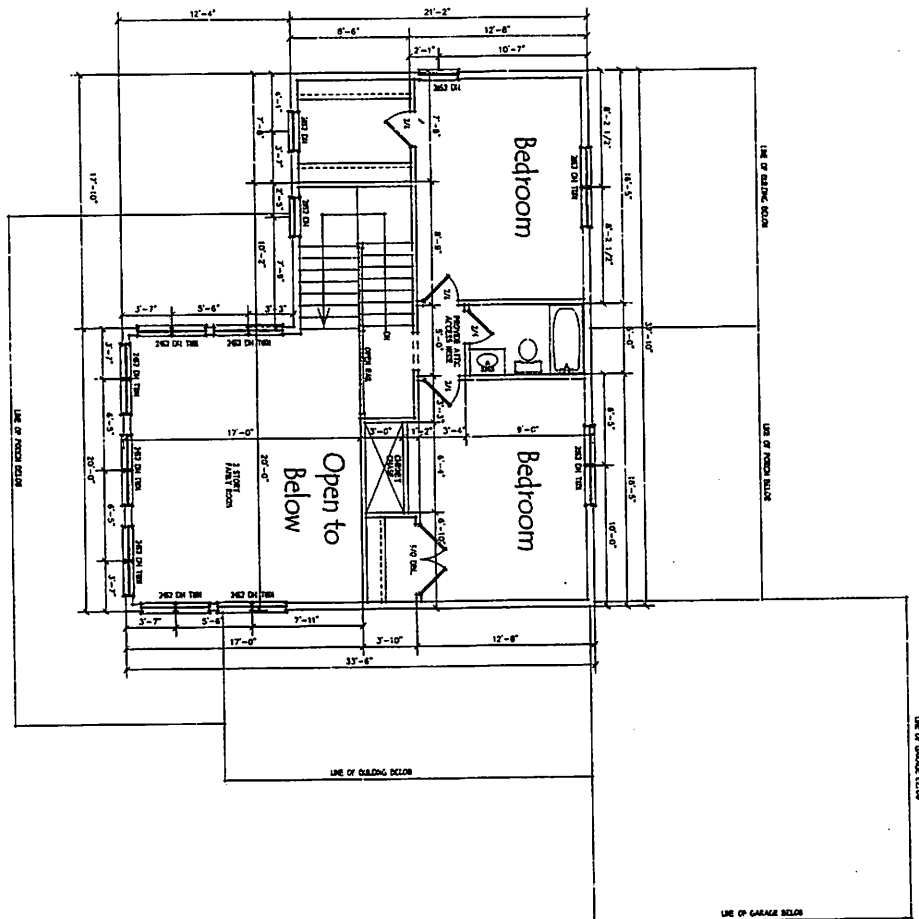


UPPER LEVEL FLOORPLAN

1/4" = 1'-0"

AREA SUMMARY	
MAIN LEVEL	1884 S.F.
UPPER LEVEL	822 S.F.
TOTAL	2706 S.F.
LOWER LEVEL	1884 S.F.


DATE	04-13
SCALE	1/4" = 1'-0"
DESIGNER	GEORGIA FARMHOUSE
SHEET	5
OF SIX SHEETS	

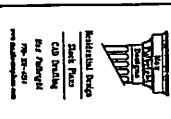

- GENERAL NOTES**
- All work shall be performed in accordance with all local codes, ordinances, and state regulations.
 - Contractor shall verify all conditions and dimensions before beginning construction. Any discrepancies shall be reported to the Designer. Changes for jurisdiction and/or correction before proceeding with the work. Contractor shall be responsible for any errors.
 - All dimensions shall be used or indicated and never noted.
 - Three plans shall be submitted: Structural drawings, to be provided by Structural Engineer if required.
 - All framing must rest on foundation or piers.
 - Contractor shall ensure compliance of the building with all state requirements.
 - The Designer accepts no liability for any time lost from the plan.

C COPYRIGHT
 MAX FULBRIGHT DESIGNS
 CARROLLTON, GEORGIA

THIS PLAN IS THE PROPERTY OF
 MAX FULBRIGHT DESIGNS
 OF CARROLLTON, GEORGIA
 AND MAY NOT BE USED, COPIED
 OR REPRODUCED WITHOUT THEIR
 WRITTEN PERMISSION.

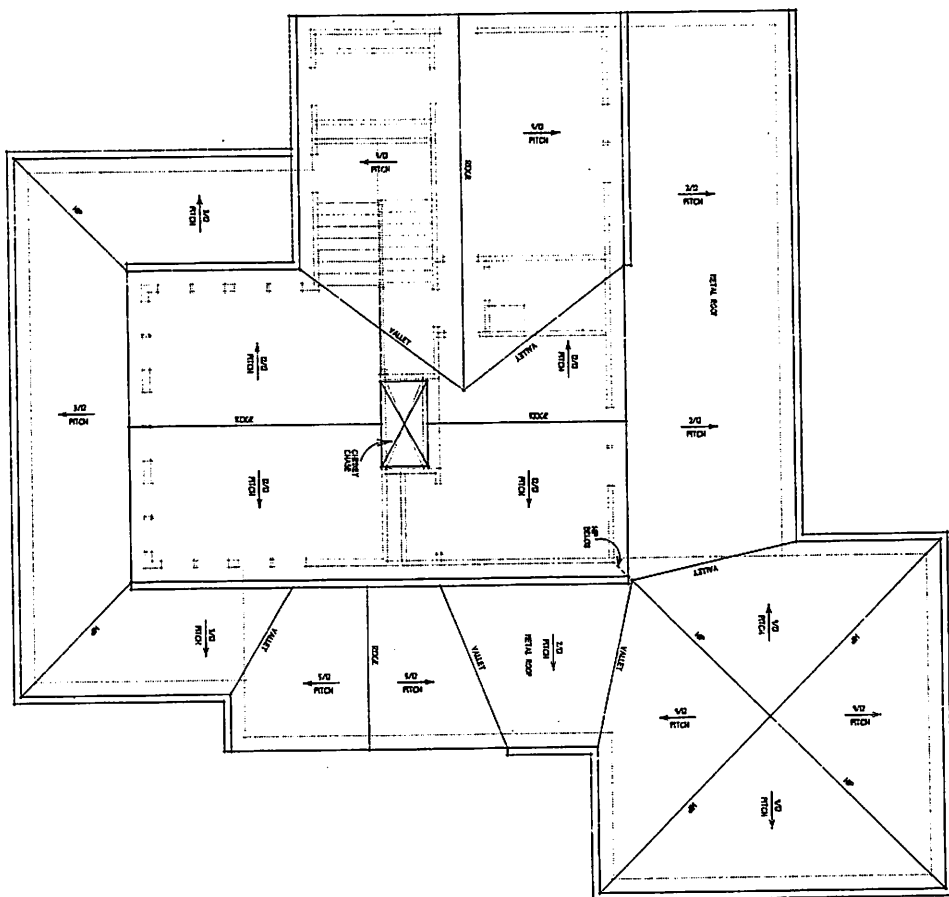

ROOF PLAN

1/4" = 1'-0"

NOTES:
1. THIS PLAN IS THE PROPERTY OF MAX FALDRIGHT DESIGN, CARROLLTON, GEORGIA.
2. IT IS TO BE USED ONLY FOR THE PROJECT AND SITE SPECIFICALLY IDENTIFIED HEREON.
3. NO PART OF THIS PLAN IS TO BE REPRODUCED OR COPIED IN ANY MANNER WITHOUT THE WRITTEN PERMISSION OF MAX FALDRIGHT DESIGN.

GENERAL NOTES


1. All work shall be performed in accordance with all local codes, ordinances, and state regulations.
2. Contractors shall verify all conditions and dimensions before beginning construction. Any discrepancies must be reported to The Faldright Design for verification and/or correction before proceeding with the work. Contractors assume all responsibility for errors.
3. All dimensions should be noted or calculated and shown on plan.
4. These plans show location only. Structural drawings to be provided by Structural Engineer if required.
5. All loadings must meet or exceed local code.
6. Contractor shall ensure compatibility of the building with all site requirements.
7. The Faldright Design makes no liability for any time lost from this plan.

MAX FALDRIGHT DESIGN
CARROLLTON, GEORGIA
TEL: 770-441-1111
WWW.FALDRIGHTDESIGN.COM

C COPYRIGHT
MAX FALDRIGHT DESIGN
CARROLLTON, GEORGIA

THIS PLAN IS THE PROPERTY OF
MAX FALDRIGHT DESIGN
OF CARROLLTON, GEORGIA
AND MAY NOT BE USED, COPIED,
OR REPRODUCED WITHOUT THEIR
WRITTEN PERMISSION.

PROJECT	6
SHEET	6
DATE	8-2-13
BY	JDF
CHECKED	JDF
APPROVED	JDF
PROJECT	6
SHEET	6

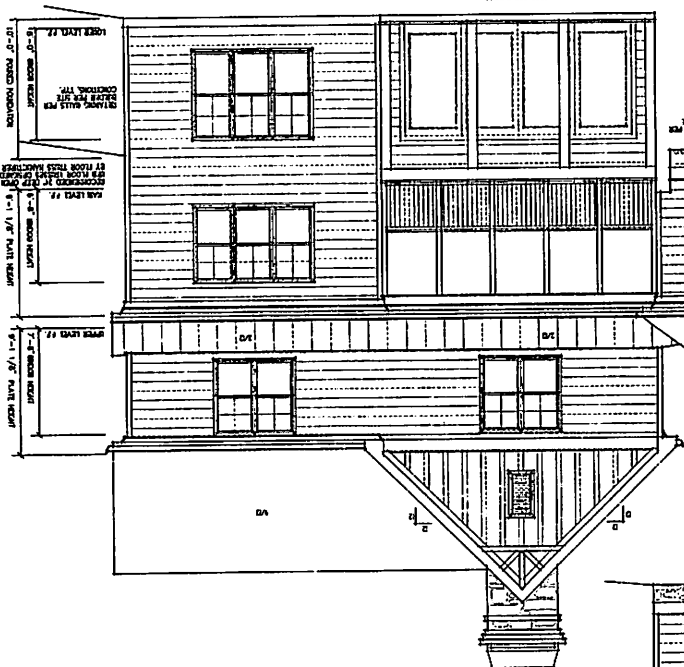

REAR ELEVATION

$$O_1 = 1/4$$

Figure 1 is a sectional view of a three-story building. The building is divided into three horizontal sections: Upper Level, Middle Level, and Lower Level. The Upper Level is at the top, the Middle Level is in the center, and the Lower Level is at the bottom. The fire is located in the Middle Level, specifically in the area labeled 'FIRE'. The diagram shows the structural elements of the building, including walls, floors, and stairs. The fire is shown as a large, irregular shape within the Middle Level, with arrows indicating the direction of smoke and heat flow. The diagram is labeled with dimensions and levels, providing a clear view of the building's structure and the location of the fire.

ALL INFORMATION CONTAINED
HEREIN IS UNCLASSIFIED
DATE 08-28-2001 BY 60322 UCBAW

[illegible]

THIS PLAN IS THE PROPERTY OF
TAX PUBLISHERS, INC.
P.O. BOX 10000
CARROLLTON, GEORGIA 30082
AND MAY NOT BE USED, COPIED,
OR REPRODUCED WITHOUT THEIR
WRITTEN PERMISSION.

HWP
 DATE 8-3-13
 SCALE 1/4" = 1'-0"
 JOB NO.
 GEORGIA PARHOUSE
 WEST
 1
 OF SIX SHEETS

