


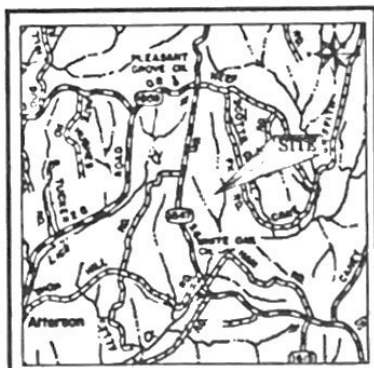

VICINITY MAP N.T.S.




RECORD TITLE FOR SURVEY
See deed book 152 page 320
Grantor BOBBY MCKINNEY MCCC
Grantee CLOSKIE & VIRGINIA ALLEN
dated MAY 13, 1991
recorded in office of clerk of
CASEY county Kentucky.
BEING THE REMAINDER OF TRACT THREE

SURVEY REFERENCE
THIS SURVEY IS REFERENCED TO
GEODETIC NORTH ESTABLISHED BY
RTK GPS OBSERVATION.

LINE	BEARING	DISTANCE
L1	N 20°30'16" W	43.09'
L2	N 34°04'37" W	112.36'
L3	N 34°21'53" W	98.91'
L4	N 45°24'02" W	47.60'
L5	N 18°21'47" W	112.97'
L6	N 28°45'15" W	85.53'
L7	N 31°29'06" W	36.75'
L8	N 29°27'43" W	80.65'
L9	N 24°26'16" W	166.28'
L10	N 30°40'49" W	57.89'
L11	N 30°32'16" W	37.68'
L12	N 01°23'43" E	56.76'
L13	N 07°39'24" W	67.49'
L14	N 09°41'41" W	30.43'
L15	N 38°58'28" W	90.48'
L16	S 29°15'30" W	21.57'
L17	S 31°29'51" E	45.35'
L18	S 23°03'19" E	92.69'
L19	S 27°15'44" W	12.18'
L20	S 44°28'06" E	52.05'
L21	S 64°12'28" E	57.03'
L22	S 72°30'31" E	56.48'
L23	S 77°05'53" E	38.95'
L24	S 70°57'42" E	47.56'
L25	S 55°17'19" E	49.64'
L26	N 71°49'47" E	57.40'
L27	N 82°03'30" E	22.05'
L28	S 52°43'03" E	51.75'
L29	S 67°06'25" E	25.74'
L30	N 84°06'11" E	56.44'
L31	S 71°29'07" E	60.29'
L32	S 85°04'51" E	30.71'
L33	N 79°25'31" E	94.06'
L34	N 86°43'34" E	32.63'
L35	N 85°11'34" E	52.65'
L36	N 60°50'49" E	28.43'
L37	S 67°00'53" E	52.57'
L38	S 71°34'41" E	81.69'
L39	N 73°11'17" E	25.78'
L40	N 84°33'42" E	46.56'
L41	N 82°21'00" W	40.00'
L42	N 07°39'00" E	25.00'
L43	S 10°55'01" W	25.04'

SURVEY NOTE:

25' WIDE EASEMENT GRANTED BY
DANNY & TRENA MELVIN FOR ACCESS TO
THIS PROPERTY. UNMARKED POINTS WILL
BE SET AFTER CORN CROP IS HARVESTED.

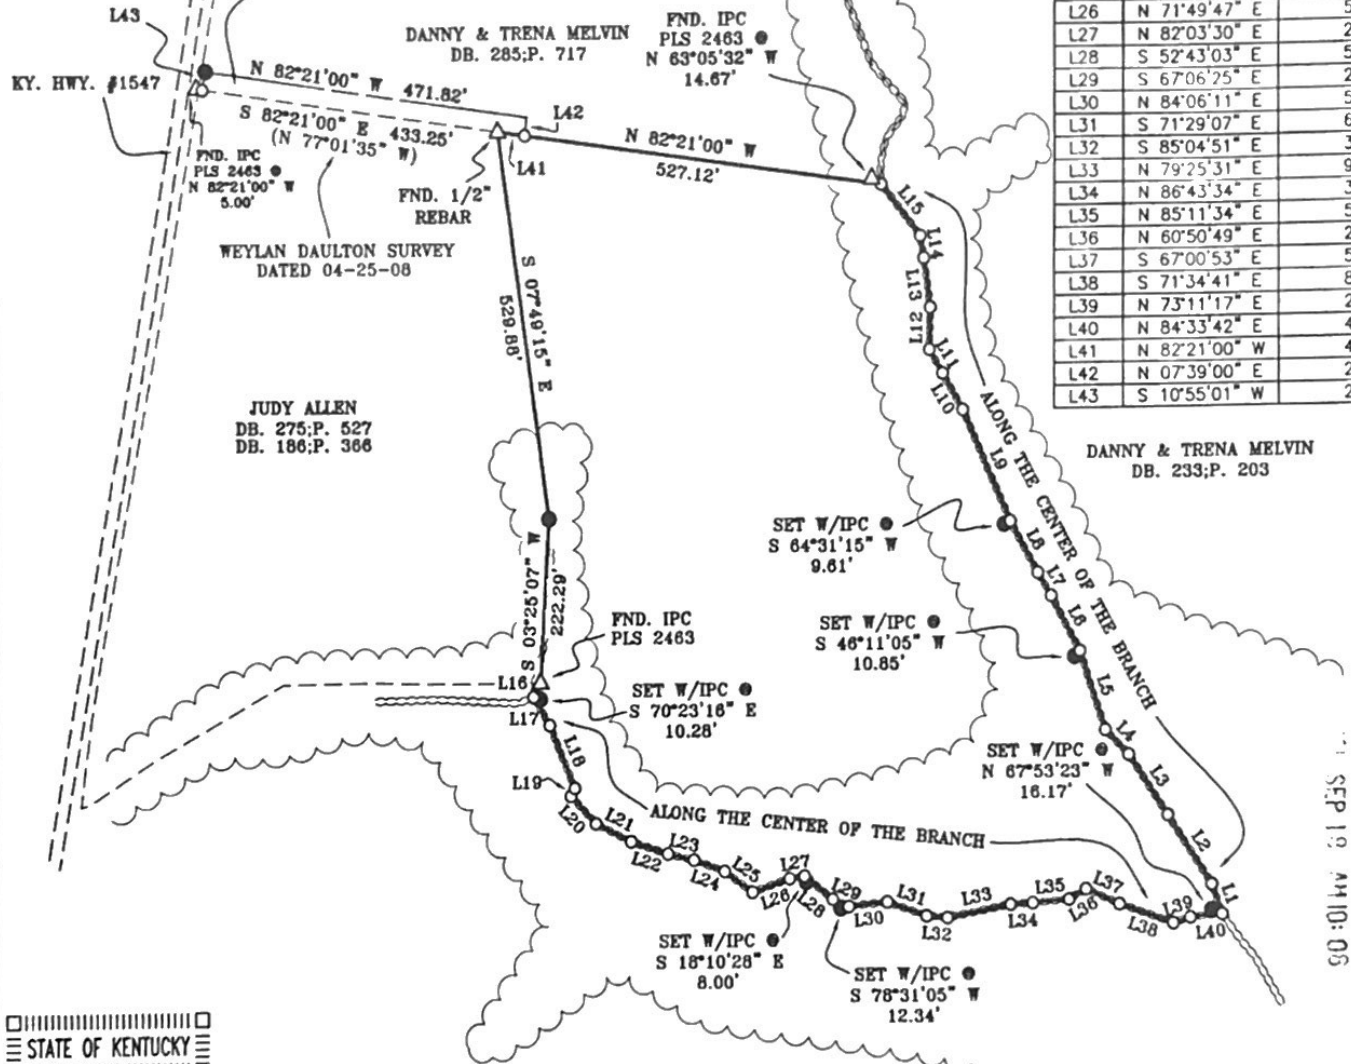

STATE OF KENTUCKY
RICHARD
ALLAN
MONTGOMERY
#1953
LICENSED
PROFESSIONAL
LAND SURVEYOR

GRAPHIC SCALE 1" = 200'

BEULAH PETTYJOHN
DB. 79:P. 131

SURVEY LEGEND

- = <SET THIS SURVEY> 1/2" REBAR WITH I.D. CAP (KY. LPLS 1953)
- W/IPC = WITNESS IRON PIN & CAP
- = UNMARKED POINTS
- △ = FOUND MONUMENTS (AS NOTED)
- = WATERCOURSE +/-
- = TREE LINE +/-
- = ADJOINER PROPERTY LINES +/-
- = PROPERTY LINES

SURVEYORS CERTIFICATE

I do hereby certify this to be a true and accurate plat of a survey by me on the date shown. The monuments have been placed or found as noted. The method of surveying was random traverse with side shots. The unadjusted precision ratio was 1:5404. The bearings and distances shown hereon have not been adjusted for closure. This is a class B survey.
Richard Allan Montgomery
RICHARD ALLAN MONTGOMERY
PLS #1953 RPE #12034
09-19-2013
DATE

STATE OF KENTUCKY/COUNTY OF CASEY/SCT
I, CASEY DAVIS, CLERK IN AND FOR THE ABOVE MENTIONED STATE AND COUNTY, DO HEREBY CERTIFY, THAT THE FOREGOING INSTRUMENT OF WRITING WAS THIS 18 DAY OF SEPTEMBER 2013, AT 10:00 A.M. LODGED FOR RECORD WHEREUPON THE SAME WITH THE FOREGOING AND THIS CERTIFICATE HAVE BEEN RECORDED IN MY OFFICE IN PC. 1 SLIDE 1024 GIVEN UNDER MY HAND THIS 18 DAY OF SEPTEMBER 2013.

CASEY DAVIS *Casey Davis* CC BY *Charlotte M. Davis* DC.

SURVEY MAP

SURVEY TITLE
CLOSKIE ALLEN RETRACEMENT

CLIENT/OWNER - CLOSKIE ALLEN HEIRS
CLIENT/OWNER ADDRESS - 7404 KY 1547 LIBERTY KY 42530
PARCEL ADDRESS - PVA 022-33 KY HWY 1547
THIS SURVEY COMPLIES WITH 201 KAR 18:150

CASEY COUNTY, KENTUCKY

IKW&A
LAND
SURVEYING

RICHARD ALLAN MONTGOMERY
P.L.S. #1953 P.E. #12034
121 COURTHOUSE SQ., SUITE 8 LIBERTY, KY 42530
BUSINESS: (606) 787-8437 FAX: (606) 787-8437
ramses66@windstream.net

PROJECT: ALLEN CLOSKIE 0001

SCALE	TOTAL AREA	DATE	DRAWN BY
1" = 200'	16.099	07-03	MARK
INCH=FEET	AC. +/-	2013	WETHINGTON