

TANGENT TABLE-SURVEY		
NUMBER	TANGENT	BEARING
T1	308.12'	N 08°29'59" E
T2	621.48'	N 07°56'39" W
T3	225.43'	S 25°19'35" E
T4	410.50'	S 07°15'22" W
T5	375.63'	N 65°18'33" W
T6	529.28'	S 22°46'33" E
T7	98.68'	N 76°36'34" W
T8	63.21'	N 63°22'39" W
T9	134.66'	N 63°28'00" W
T10	126.95'	N 63°35'48" W
T11	126.75'	N 63°36'27" W
T12	481.82'	N 63°16'02" W
T13	322.28'	N 65°46'01" W
T14	473.74'	N 64°45'35" W
T15	190.42'	N 60°50'11" W
T16	11.68'	S 25°19'35" E
T17	609.18'	S 07°56'39" E
T18	318.55'	S 08°29'59" W
T19	21.38'	N 60°50'11" W

DEED CALLS		
NUMBER	DISTANCE	BEARING
T1	326.57'	N 09°21'45" E
T2	-----	N 07°57'42" W
T3	-----	S 25°11'59" E
T4	410.31'	S 07°21'55" W
T5	375.66'	N 65°11'59" W
T6	529.28'	S 22°39'59" E
T7	96.31'	N 78°18'02" W
T8	63.21'	N 63°25'31" W
T9	134.72'	N 63°20'10" W
T10	127.03'	N 63°29'48" W
T11	126.81'	N 63°30'28" W
T12	481.82'	N 63°11'04" W
T13	331.32'	N 65°22'01" W
T14	426.09'	N 65°03'17" W
T15	250.73'	N 65°41'03" W

STATE OF TEXAS :

COUNTY OF BELL :



KNOW ALL MEN BY THESE PRESENTS, that I, Carl B. Pearson, Registered Professional Land Surveyor in the State of Texas, do hereby certify that I did cause to be surveyed on the ground on October 2, 2000, that certain 70.00 acre tract of land out of the Aaron Ashworth Survey, Abstract # 26, Bell County, Texas.

I further certify that there are no apparent encroachments whatsoever except as shown hereon and that this plat is a true and accurate representation of said survey.

IN WITNESS THEREOF, my hand and seal this the 27th day of November, 2000.

Carl B. Pearson
Registered Professional Land Surveyor
Seal No. 2181

TEMPLE CIVIL ENGINEERING
P.O. BOX 1129
TEMPLE, TX 76503-1129

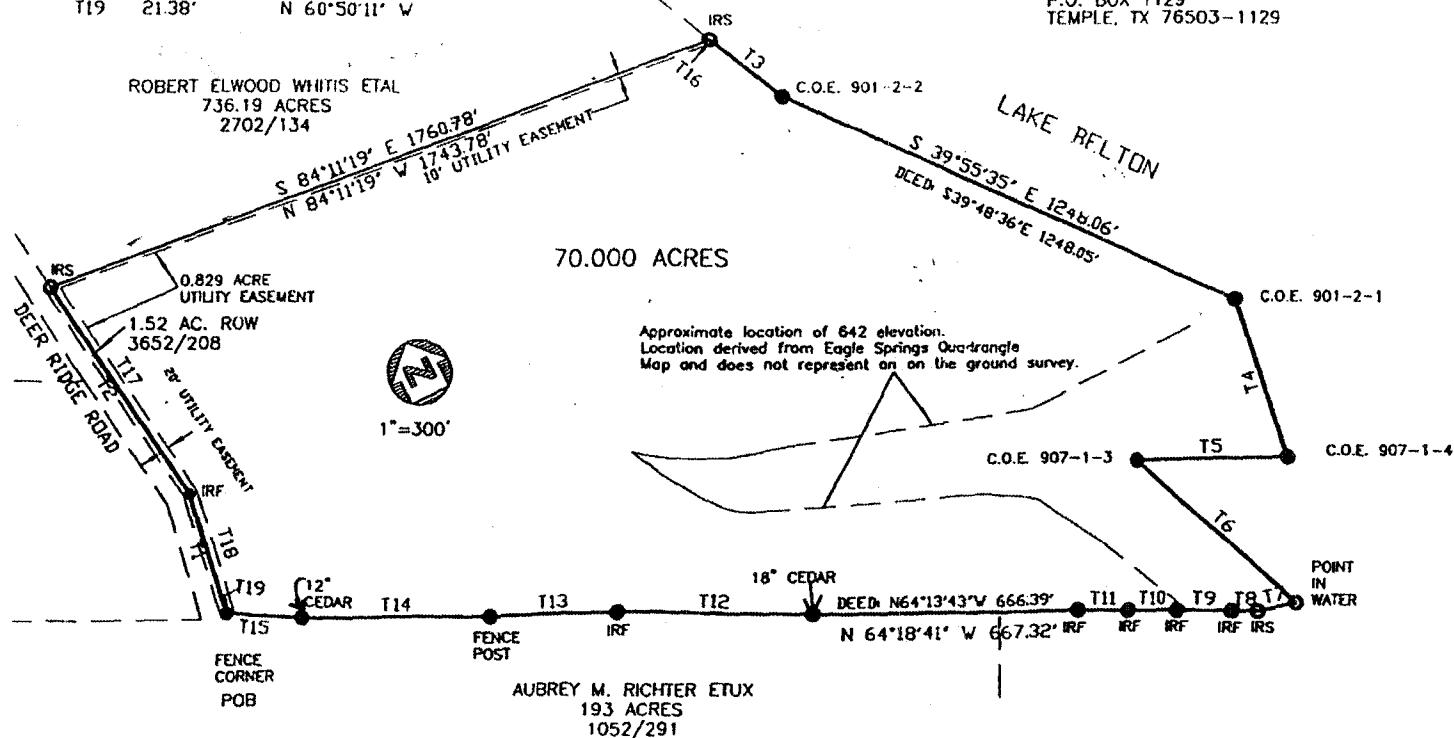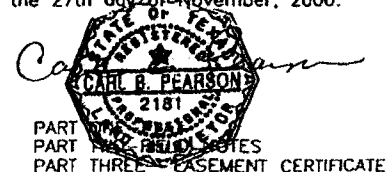

Note:
70.00 acre tract is part of that larger
tract of land described in a Mineral
Reservation retained by the Methodist Home
in Volume 1283/249