

City of Edgerton, Johnson County, Kansas

City of Edgerton, Johnson County, Kansas


VICINITY MAP
NOT TO SCALE



BENTONVILLE | DALLAS | FRESNO | HOUSTON | JACKSONVILLE | MINNEAPOLIS | PHILADELPHIA | PHOENIX

PROFESSIONAL OF RECORD	JGT
DESIGNER	CDC
FIELD WORK	BCW
CEI PROJECT NUMBER	32213
DATE	6/26/2021
REVISION	REV-0

32213 COVER

2
OF
1

ALTA/NPS Land Title Survey
JB Hunt Transport Inc.
W. 191st. Street
City of Edgerton, Johnson County, Kansas



Date: 2021-06-28 13:18:30-0500


© 2021 CEI ENGINEERING ASSOCIATES, INC.





CEI ENGINEERING ASSOCIATES, INC.


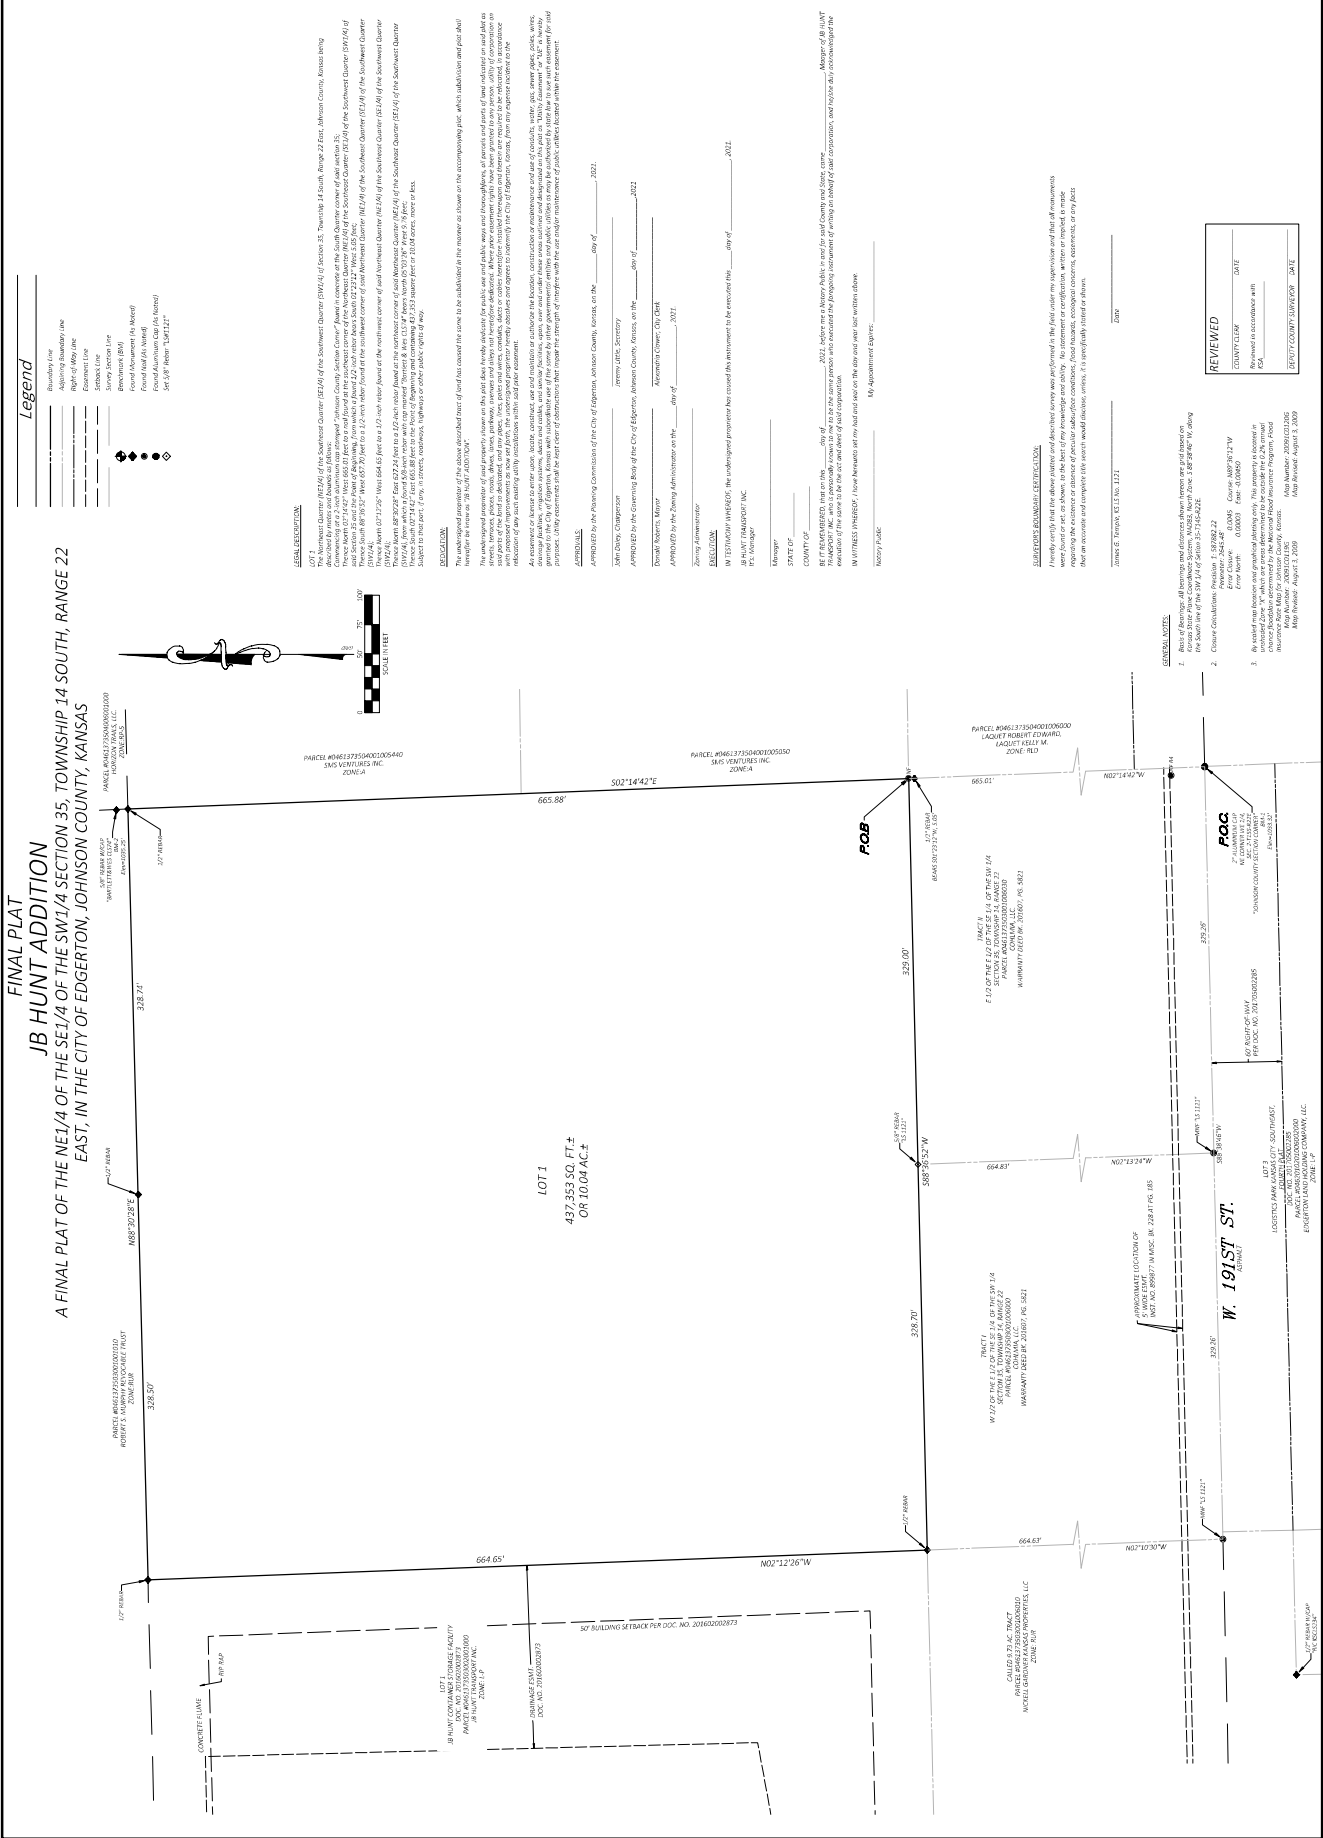

City of Edgerton, Johnson County, Kansas
W. 191st. Street
JB HUNT ADDITION
FINAL PLAT

PROFESSIONAL OF RECORD	RET
DRAWN	CDG
FILED WORK	BCW
PROJECT NUMBER	20213
DATE	4/20/2021
REVISION	REV 0

REVIEWED	DATE

1 OF 1
SHEET TITLE
SHEET NUMBER