


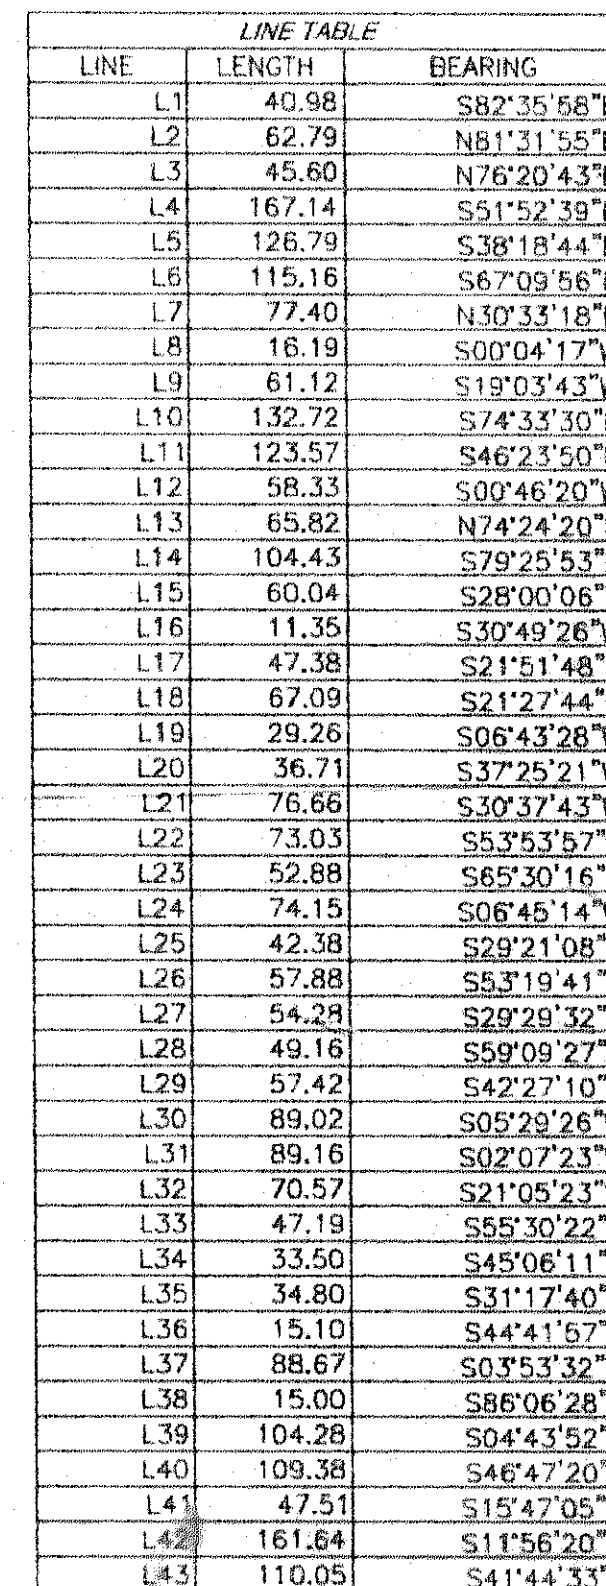

LINE TABLE		
LINE	LENGTH	BEARING
L44	99.66	S45°20'29"7
L45	75.25	S32°13'45"1
L46	76.17	S09°03'41"1
L47	118.54	S60°06'48"7
L48	44.05	S00°53'52"7
L49	103.60	S34°57'14"1
L50	136.60	S19°50'46"7
L51	38.96	S45°35'52"7
L52	63.36	S74°39'14"7
L53	88.65	N05°04'50"1
L54	90.74	N05°57'50"1
L55	117.15	N11°00'30"1
L56	146.89	N19°38'16"1
L57	90.55	N35°07'01"1
L58	34.20	N30°59'12"1
L59	84.36	N07°39'09"1
L60	84.92	N16°31'00"1
L61	33.83	S51°11'06"1
L62	71.44	S09°04'13"1
L63	82.08	S09°56'21"1
L64	67.41	S50°26'45"1
L65	60.40	N81°16'36"1
L66	53.77	N85°29'23"1
L67	58.70	S18°04'59"1
L68	50.85	S29°23'04"1
L69	82.07	S51°31'27"1
L70	35.44	S40°59'58"1
L71	38.53	S79°45'43"1
L72	51.66	S87°05'39"1
L73	64.38	S83°22'58"1
L74	51.43	S79°24'18"1
L75	66.09	S62°59'28"1
L76	17.98	S89°12'39"1
L77	65.86	N73°57'53"1
L78	94.55	N65°14'19"1
L79	66.57	N66°37'36"1
L80	40.50	S66°46'12"1
L81	75.41	S50°52'14"1
L82	29.77	S55°39'57"1
L83	28.42	S52°15'12"1
L84	52.49	S54°47'49"1
L85	33.72	S48°11'11"1

COMPILATION DRAWING FOR
GEORGIA NORTH LANDS

LOCATED IN
LAND LOTS 160, 170, 171, 190, 191, 200 & 201,
15th DISTRICT, 3rd SECTION,
CITY OF ADAIRSVILLE,
BARTON COUNTY, GEORGIA.

PROJECT INFORMATION FILE OF

NOTE: NOT ALL EASEMENTS TOUCHING AND/OR CROSSING THESE PROPERTIES ARE SHOWN ON THIS MAP

DATE: 09/28/85

GRAPHIC SCALE: 1"=200'

J. M. FART

AND SURVEYING, INC.

CANTONVILLE, GA 30130

THE UNIVERSITY OF CHICAGO

GEORGIA, BARTOW COUNTY
CLERK'S OFFICE SUPERIOR COURT

Filed for record this 17 day of Oct.
2006 at 9:49 AM
Recorded in Bart record No. 64
Page 130 this 17 day of October 20 2006
GARY BELL, Clerk

THIS DRAWING HAS BEEN COMPILED FROM
PREVIOUS SURVEYS BY J.M. HART LAND
SURVEYING, INC. AND OTHER COMPANIES. SOME
FIELD WORK WAS PERFORMED FOR THIS
DRAWING HOWEVER A BOUNDARY SURVEY WAS
NOT COMPLETED FOR ALL TRACTS SHOWN.

