

A BOUNDARY SURVEY AND SUBDIVISION
OF THE LANDS OF
LYDELLE S. EATON
LOCATED ON WADMALAW ISLAND
CHARLESTON COUNTY
SOUTH CAROLINA

- NOTES: 1. TMS #150-00-00-174.
2. IRON PIPES FOUND AT ALL CORNERS UNLESS OTHERWISE SHOWN.
3. 1/2" IRON PIPE SET. (1/2" REBAR)
4. 1/2" IRON PIPE SET. (1/2" REBAR)
6. TOTAL AREA - 8.1119 AC.



TMS #150-00-00-159
LINDA D. GREEN

MARSH
TMS #150-00-00-159
LINDA D. GREEN

TIE LINES		
NUMBER	DIRECTION	DISTANCE
L70	N 82°37'16" E	5.54'
L71	N 81°15'00" E	9.79'
L72	S 42°51'13" W	136.72'
L73	S 32°40'08" W	119.62'


CRITICAL LINE		
NUMBER	DIRECTION	DISTANCE
L1	S 56°25'22" W	53.57'
L2	N 86°39'48" W	23.21'
L3	S 16°25'35" W	34.56'
L4	S 00°07'17" W	9.59'
L5	S 84°18'14" E	41.02'
L6	S 85°58'57" E	14.03'
L7	N 86°02'00" E	21.33'
L8	S 15°14'12" E	38.46'
L9	S 18°34'51" E	41.77'
L10	S 14°20'01" W	22.84'
L11	S 73°58'39" W	19.67'
L12	S 33°38'04" E	5.67'
L13	N 79°12'24" E	28.41'
L14	S 65°50'25" W	27.68'
L15	S 14°23'07" W	16.91'
L16	S 75°58'55" W	16.93'
L17	S 15°15'01" W	24.63'
L18	S 47°23'48" W	57.03'
L19	S 84°59'48" W	30.37'
L20	S 27°51'37" W	30.37'
L21	S 31°13'05" E	11.14'
L22	S 17°30'33" E	40.21'
L23	S 50°24'37" W	38.29'
L24	S 66°46'28" W	65.34'
L25	S 39°57'32" W	32.92'
L26	S 24°47'31" W	37.96'
L27	S 85°58'57" E	14.03'
L28	S 34°29'24" W	59.68'
L29	S 56°19'13" W	48.78'
L30	N 50°48'23" E	6.48'
L31	S 50°48'23" W	30.30'
L32	S 16°25'20" E	13.43'
L33	N 86°33'57" W	15.53'
L34	S 56°00'16" W	16.11'
L35	S 78°51'24" W	38.00'
L36	S 63°28'32" W	88.13'
L37	S 58°48'56" W	28.76'
L38	S 58°58'51" W	46.89'
L39	S 21°59'21" W	46.88'
L40	S 14°42'00" W	13.46'
L41	S 86°33'11" W	17.42'
L42	S 10°23'48" W	31.17'
L43	N 80°32'11" W	23.94'
L44	S 23°08'57" W	22.72'
L45	S 65°24'21" W	38.41'
L46	S 46°13'49" W	51.76'
L47	S 32°28'40" W	22.00'
L48	N 42°12'20" E	20.38'
L49	S 16°17'03" E	14.67'
L50	S 14°37'21" E	68.07'
L51	S 83°52'07" W	8.06'
L52	N 24°55'42" W	17.80'
L53	N 21°10'55" W	48.35'
L54	N 17°25'47" W	32.78'
L55	N 59°20'48" E	15.02'
L56	S 85°46'38" E	24.40'
L57	S 26°11'02" W	17.26'
L58	S 18°21'03" W	10.78'
L59	S 83°58'16" E	11.78'
L60	S 87°25'15" E	11.00'
L61	S 11°21'18" W	9.16'
L62	S 04°36'22" E	18.84'
L63	S 81°02'19" E	10.81'
L64	S 05°26'52" W	11.06'
L65	S 39°18'42" W	11.92'
L66	N 82°08'35" W	11.62'
L67	N 52°19'05" W	12.36'
L68	N 23°21'12" W	12.51'
L69	N 16°46'56" W	16.63'

THIS LOT DOES MEET MINIMUM HEALTH
DEPARTMENT STANDARDS FOR A MODIFIED
CONVENTIONAL SUB-SURFACE DISPOSAL
SYSTEM ONLY. LOT X-2

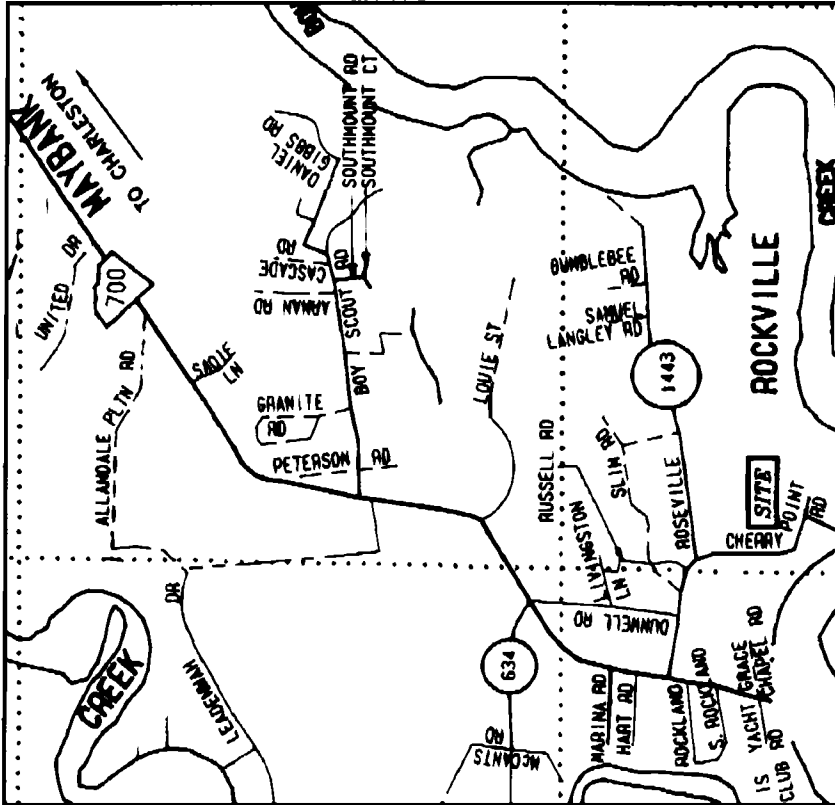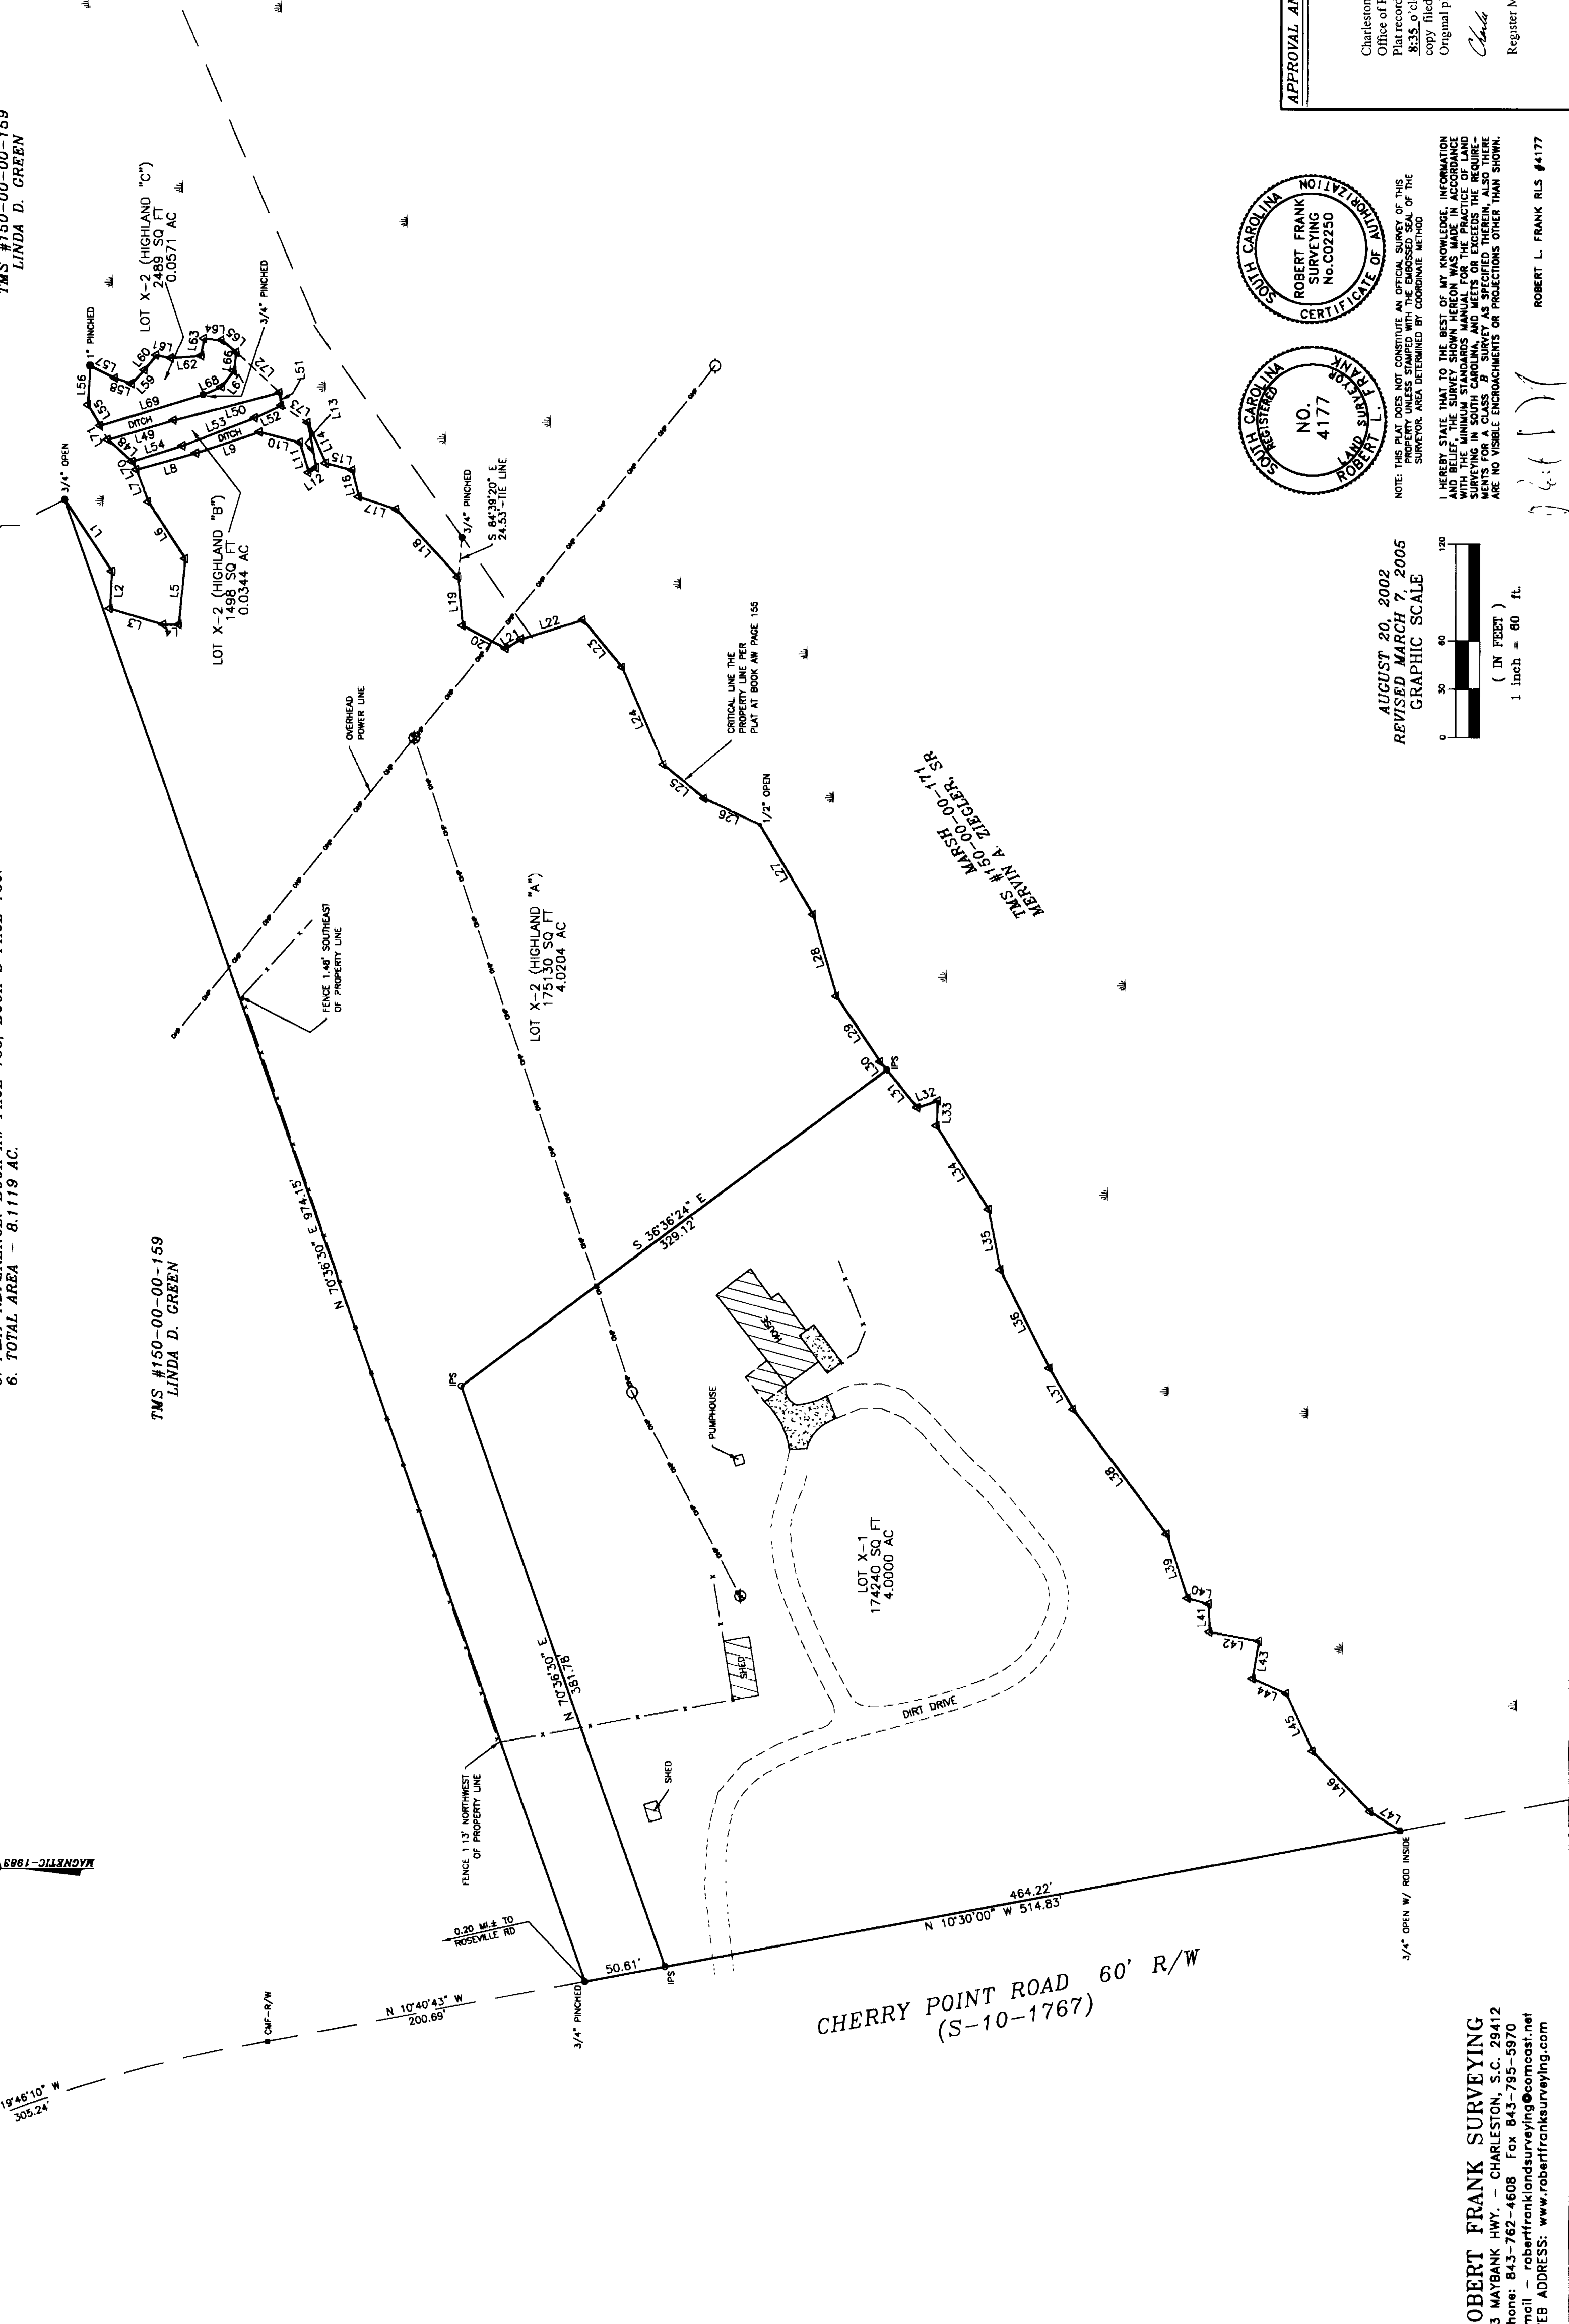


THE AREA SHOWN ON THIS PLAT IS A GENERAL REPRESENTATION OF
THE DIRECTION OF THE SUBJECT PROPERTY. CRITICAL AREAS
ARE INDICATED BY DASHED LINES. THE DIRECTION OF THE
GENERAL DELINEATING THE PERMIT JURISDICTION OF THE DIRECTION IN NO
WAY WAIVES THE RIGHT TO ASSERT PERMIT JURISDICTION AT ANY TIME IN
THE FUTURE. THE AREA SHOWN ON THE SUBJECT PROPERTY, WHETHER SHOWN HEREIN OR
NOT.

DATE 10-16-01
THE CRITICAL LINE SHOWN ON THIS PLAT IS VALID FOR THREE YEARS FROM
THE DATE OF THIS SIGNATURE, SUBJECT TO THE CAUTIONARY LANGUAGE ABOVE

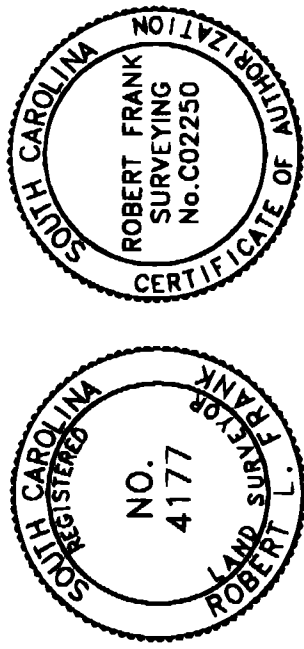


AUGUST 20, 2002
REVISED MARCH 7, 2005
GRAPHIC SCALE

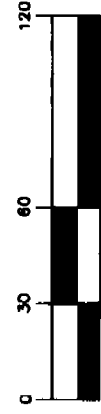

1 inch = 60 ft.

APPROVED FINAL PLAT

Charleston, South Carolina
Office of Register Meane Conveyance
Plat recorded this 10th day of October, 2005, at
Original plat (a White Print) delivered to Chas. Co. Planning Bureau

Director of Planning

Charleston County Planning Commission

19907

APRIL 13, 2005

Date

ROBERT FRANK SURVEYING
1923 MAYBANK HWY. - CHARLESTON, S.C. 29412
E-mail - robertfranksurveying@comcast.net
WEB ADDRESS: www.robertfranksurveying.com

ROBERT L. FRANK RLS #4177