




2008 MAR 14 10:13

WASHINGTON CO. KY

RAYMOND THOMPSON
DB 293 P 198
PVA MAP 21-82.01

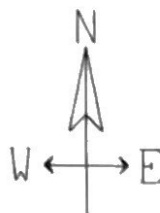

ALL BEARINGS WERE TAKEN
FROM JAMES BURKHEAD DEED
IN DB 314 P 144

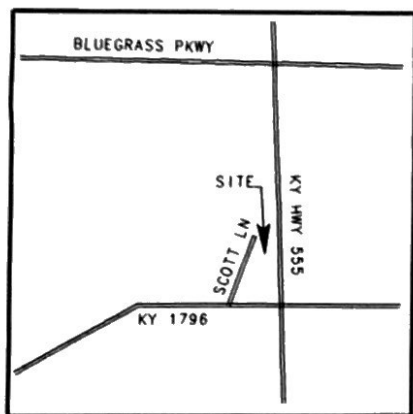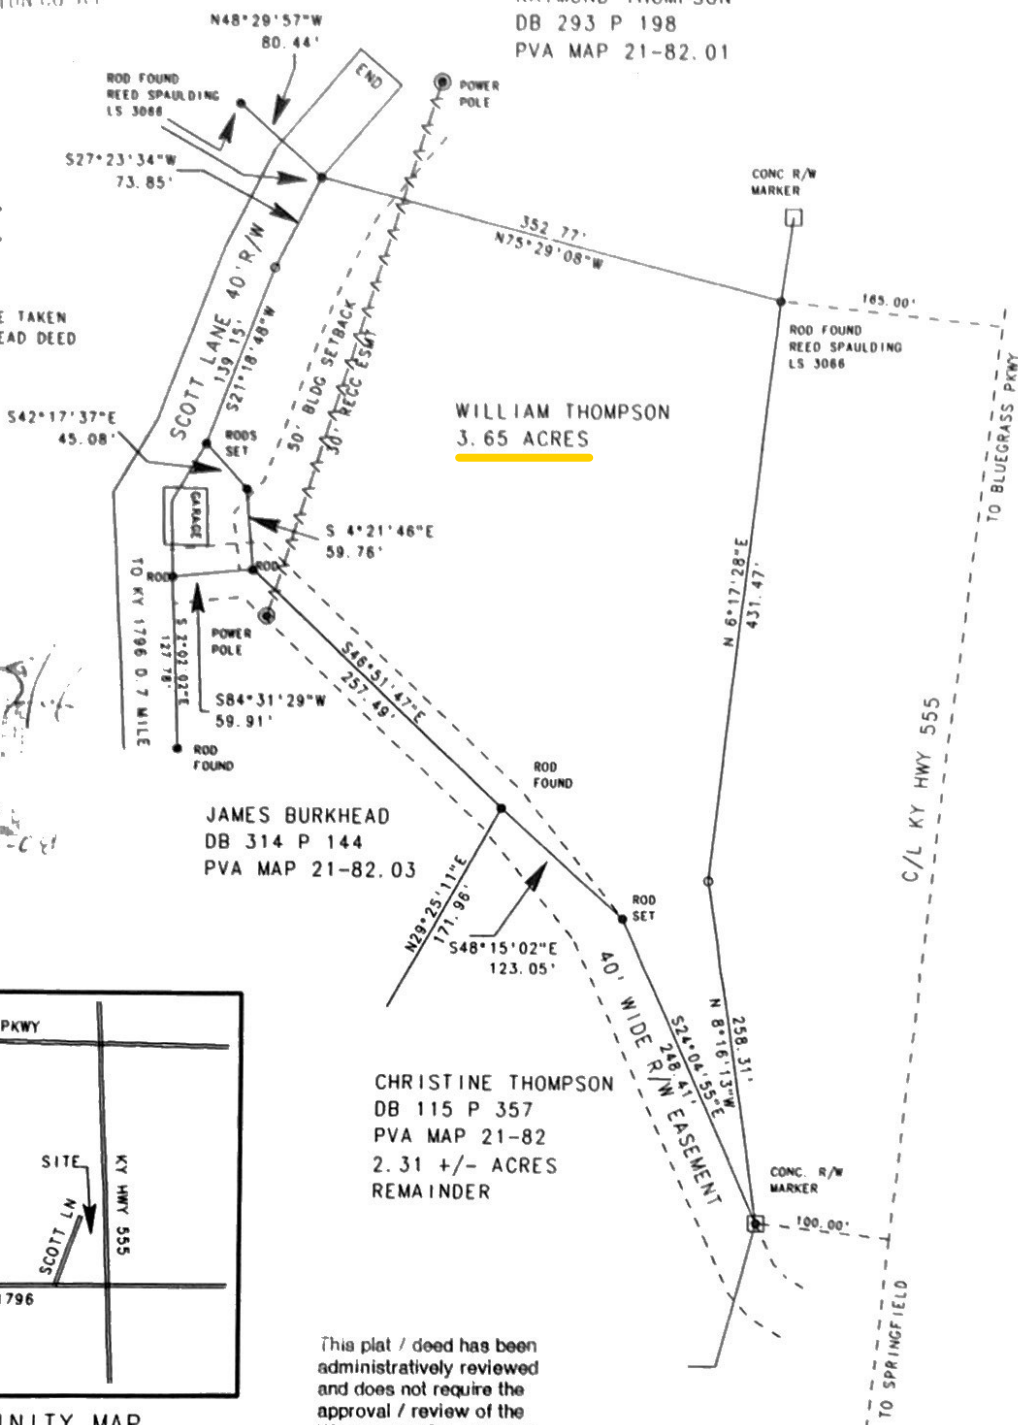

VICINITY MAP

JAMES BURKHEAD
DB 314 P 144
PVA MAP 21-82.03

CHRISTINE THOMPSON
DB 115 P 357
PVA MAP 21-82
2.31 +/- ACRES
REMAINDER

This plat / deed has been
administratively reviewed
and does not require the
approval / review of the
Washington Co. Planning
and Zoning Commission.
4/22/08
Date

John Young Howard
Washington Co.
P & Z Director

Christine Thompson

SURVEYOR'S CERTIFICATION

I hereby certify that the survey depicted by this plat
was done by persons under my direct supervision by the method
of random traverse with sideshots. The unadjusted precision
ratio of the traverse was 1 : 1000 and was not adjusted. The
survey as shown hereon is a Class 1 survey and the accuracy
and precision of said survey meets all the specifications of
this class.

John Young Howard 3-21-08
John Young Howard PLS 2775 Date

Unless otherwise noted all corners are marked with iron pins
(5/8" rebar 18" long with yellow cap stamped JY Howard 2775 LS

SURVEY AND PLAT FOR SELLOFF
OF CHRISTINE THOMPSON FARM
13190 HWY 555 WILLISBURG KY
TO WILLIAM THOMPSON
TITLE DB 115 P 357
SCALE: 1"=100'
SURVEY DATE 03-21-2008