



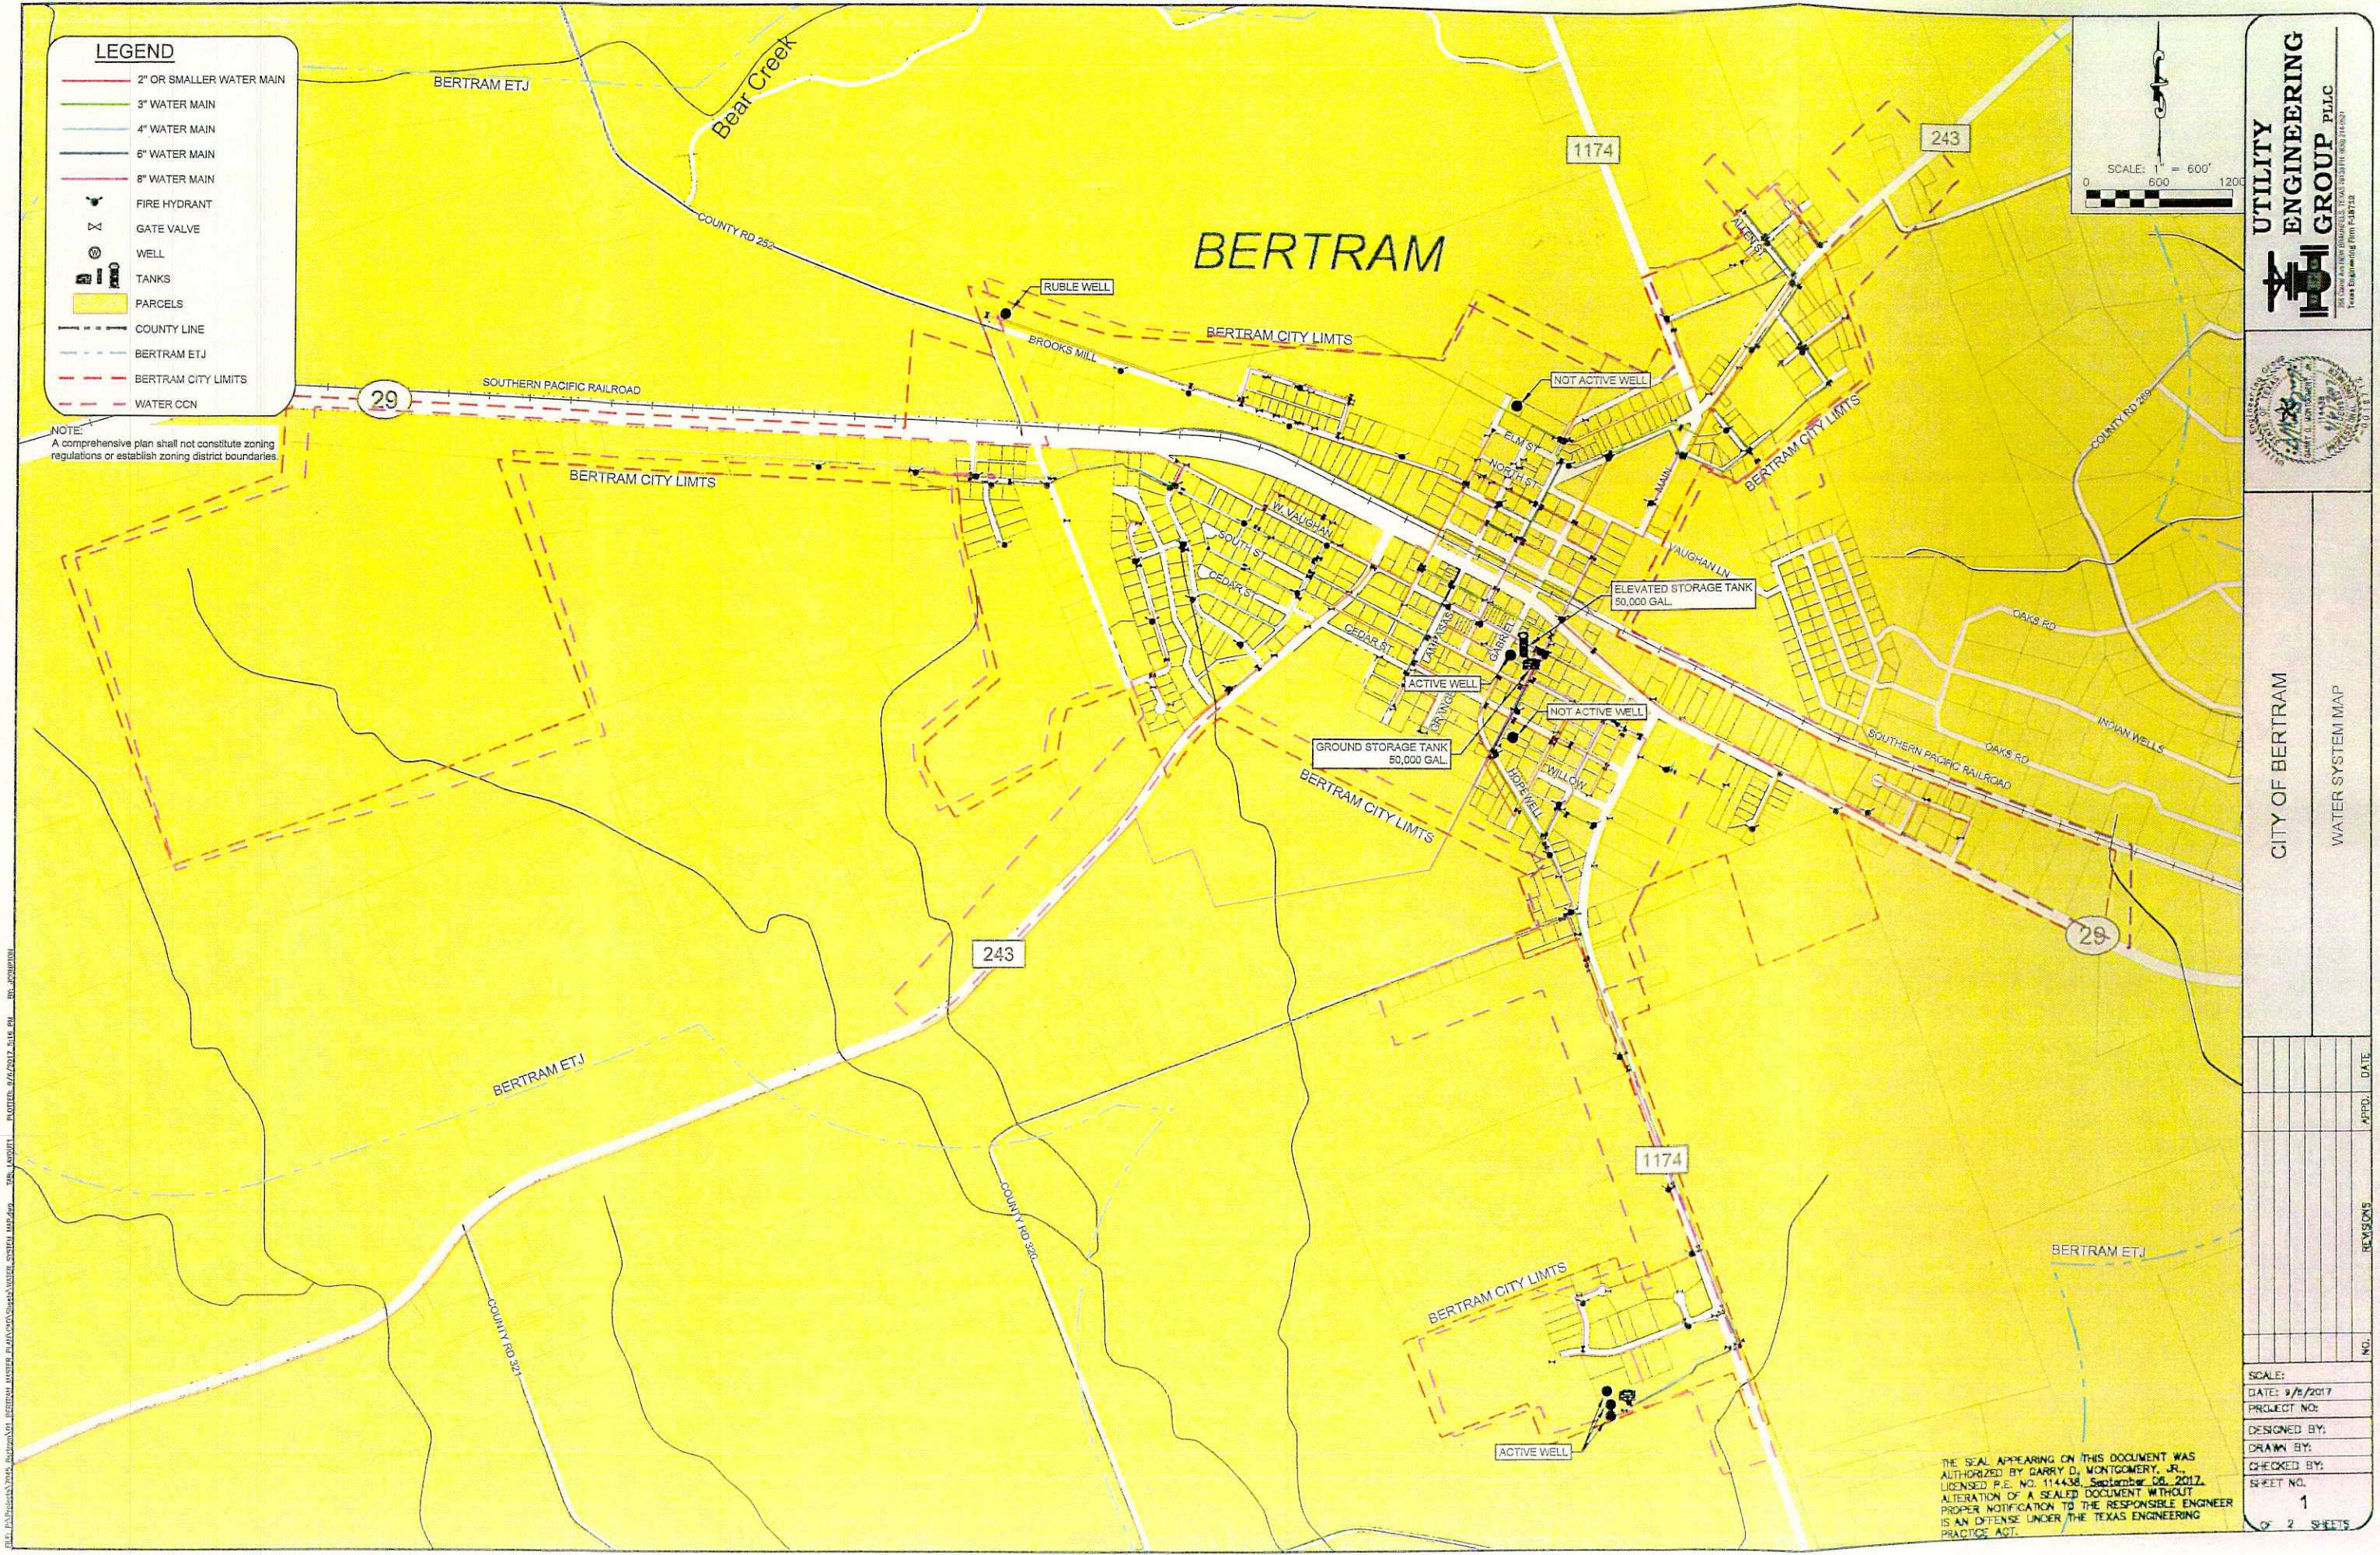

LEGEND

- 2" OR SMALLER WATER MAIN
- 3" WATER MAIN
- 4" WATER MAIN
- 6" WATER MAIN
- 8" WATER MAIN
- FIRE HYDRANT
- GATE VALVE
- WELL
- TANKS
- PARCELS
- COUNTY LINE
- BERTRAM ETJ
- BERTRAM CITY LIMITS
- WATER CCN

NOTE:
A comprehensive plan shall not constitute zoning regulations or establish zoning district boundaries.

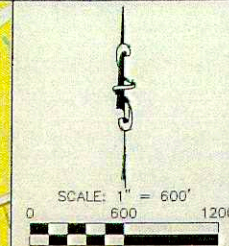

UTILITY
ENGINEERING
GROUP PLLC



CITY OF BERTRAM
WATER SYSTEM MAP

NO.	REVISIONS	APPRO.	DATE

SCALE:
DATE: 9/8/2017
PROJECT NO:
DESIGNED BY:
DRAWN BY:
CHECKED BY:
SHEET NO. 1
OF 2 SHEETS

THE SEAL APPEARING ON THIS DOCUMENT WAS AUTHORIZED BY GARRY D. MONTGOMERY, JR., LICENSED P.E. NO. 114438, September 08, 2017. ALTERATION OF A SEALED DOCUMENT WITHOUT PROPER NOTIFICATION TO THE RESPONSIBLE ENGINEER IS AN OFFENSE UNDER THE TEXAS ENGINEERING PRACTICE ACT.