


WILLIAM WALKER SURVEY A-754

PERMANENT EASEMENT 0.17 ACRES
TEMPORARY EASEMENT 0.14 ACRES

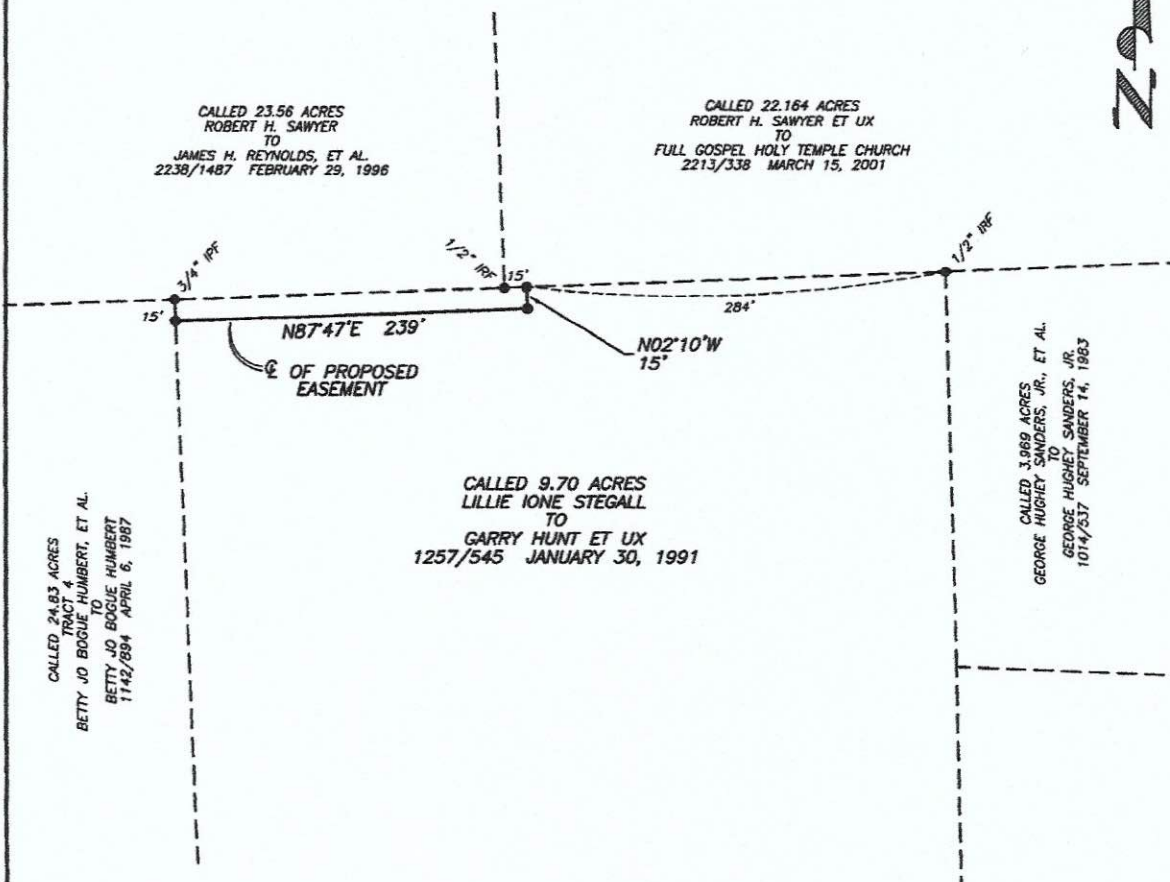

I, R. L. McCrary, REGISTERED PROFESSIONAL LAND SURVEYOR, DO HEREBY CERTIFY THAT THIS EXHIBIT PLAT WAS PREPARED FROM AN ACTUAL SURVEY MADE ON THE GROUND DURING THE MONTH OF JANUARY, 2005.

BEARINGS, DISTANCES, AND COORDINATES ARE BASED ON THE TEXAS COORDINATE SYSTEM, NORTH CENTRAL ZONE, NORTH AMERICAN DATUM OF 1927 AS DETERMINED BY GPS OBSERVATIONS.

GIVEN UNDER MY HAND AND SEAL, THIS THE 9TH DAY OF FEBRUARY, 2006.

BY: *R. L. McCrary*
R. L. McCrary
REGISTERED PROFESSIONAL LAND SURVEYOR
STATE OF TEXAS NO. 5384



15.39 RODS

SEE EXHIBIT "A" PREPARED EVEN DATE.

**THE HOUSTON
EXPLORATION COMPANY**

**PROPOSED
PIPELINE EASEMENT
HARRISON COUNTY, TEXAS**

SURFACE OWNER:

GARRY HUNT ET UX

PREPARED BY:

RMC SURVEYING
12559 C. R. 192
TYLER, TEXAS 75703
(903) 939-8860

DRAWN BY: D.W.G.	SCALE: 1" = 100'
CHK. BY: R.L.M.	FB./PG.:
DATE: 02/09/2006	JOB NO.: 60020
FILE: HUNT	REVISIONS:

EXHIBIT "A"**CENTERLINE DESCRIPTION FOR A THIRTY (30) FOOT PIPELINE
EASEMENT SITUATED IN HARRISON COUNTY, TEXAS**

BEING the centerline of a pipeline easement situated in the William Walker Survey, Abstract 754 of Harrison County, Texas, and being located in that certain called 9.70 acre tract of land described in a deed as recorded in Volume 1257, Page 545 of the deed records of Harrison County, said easement to be more particularly described as follows:

BEGINNING at a 60d nail (set) located in the west property line of the above referenced 9.70 acre tract of land and being located southerly, a distance of 15 feet from a ¾" iron pipe (found) at the northwest corner of the above referenced 9.70 acre tract, same being the northerly east boundary line of that certain called 24.83 acre tract of land as described as Tract 4 in Volume 1142, Page 894;

THENCE North 87°47' East, for a distance of 239 feet to a 60d nail (set) for angle break;

THENCE North 02°10' West, for a distance of 15 feet to a point located in the north boundary line of the above mentioned 9.70 acre tract, same being the south boundary line of that certain called 22.164 acre tract as described in Volume 2213, Page 338, and being located easterly, a distance of 15 feet from a ½ inch iron rod (found) at the southwest corner of said 22.164 acre tract, and being located westerly a distance of 284 feet from a ½ inch iron rod (found) at the northerly northeast corner of the said 9.70 acre tract, and covering 15.39 rods.

Bearings, distances, and coordinates are based on the Texas Coordinate System, North Central Zone, North American Datum of 1927 as determined by GPS observations.
