



RALPH P. HINES SURVEYOR, INC.

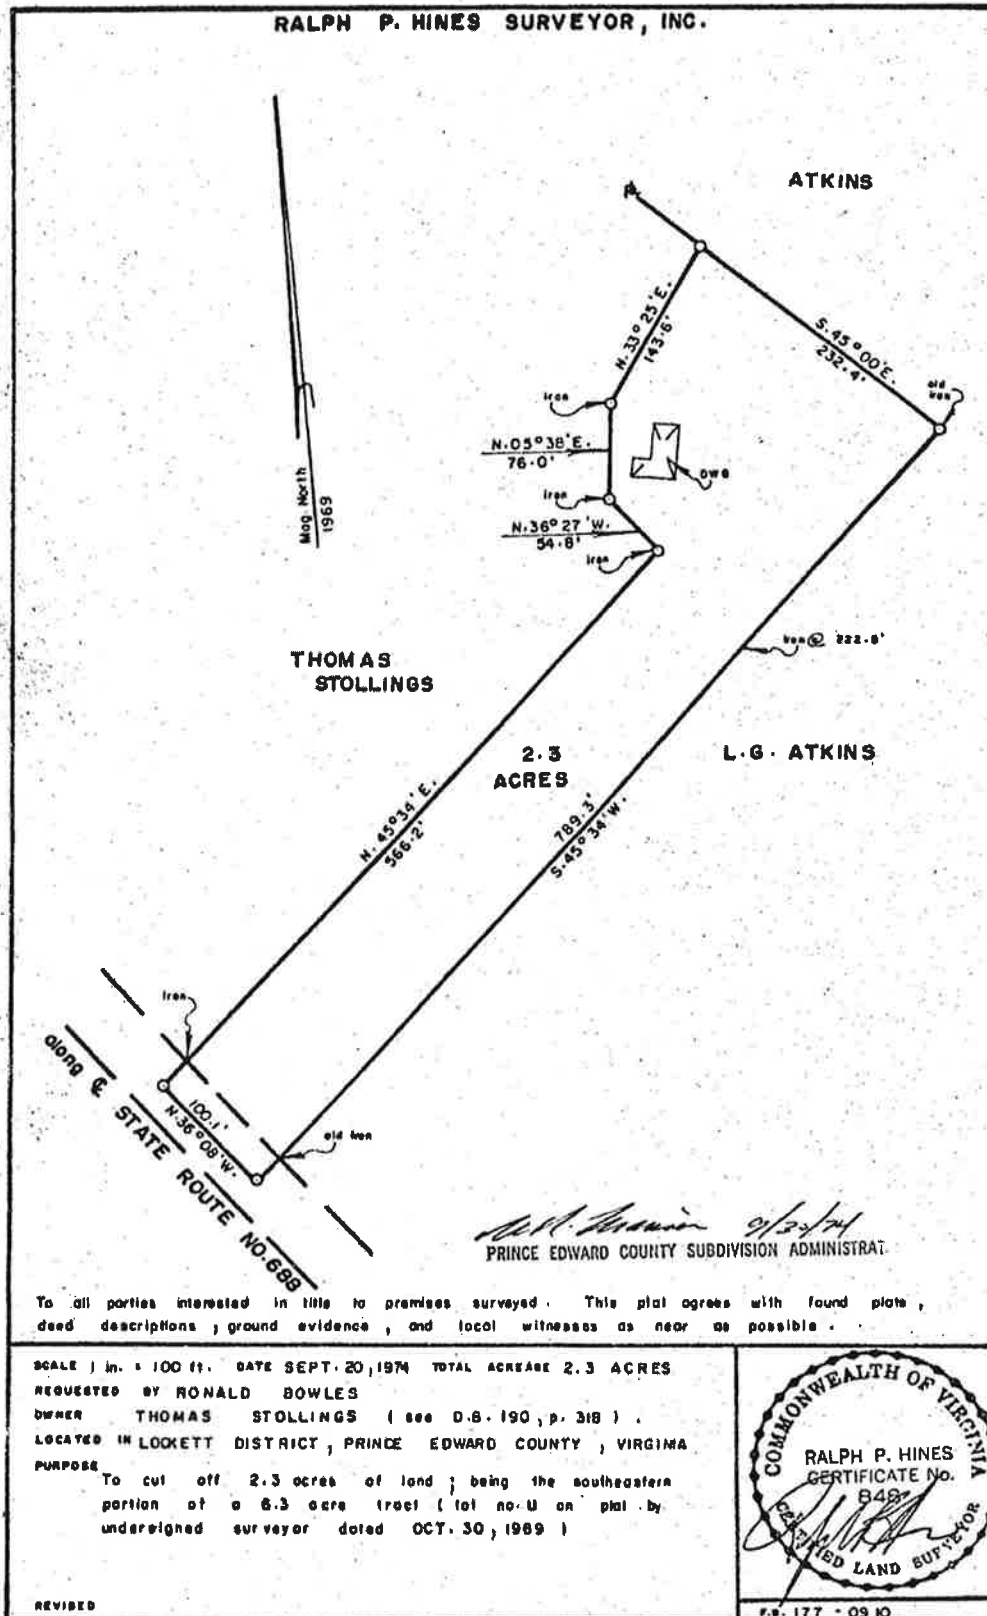

To all parties interested in title to premises surveyed. This plat agrees with found plat, deed descriptions, ground evidence, and local witnesses as near as possible.

SCALE 1 in. = 100 ft. DATE SEPT. 20, 1974 TOTAL ACRES 2.3 ACRES
 REQUESTED BY RONALD BOWLES
 OWNER THOMAS STOLLINGS (see D.B. 190, p. 318).
 LOCATED IN LOCKETT DISTRICT, PRINCE EDWARD COUNTY, VIRGINIA
 PURPOSE To cut off 2.3 acres of land, being the southeastern portion of a 6.3 acre tract (lot no. 11 on plat by undersigned surveyor dated OCT. 30, 1969)

REVISED

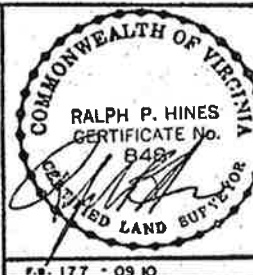

JAMES L. WHITLOCK
 ATTORNEY AND COUNSELOR AT LAW
 100 EAST THIRD STREET
 FARMVILLE, VIRGINIA 22441

Virginia: In the Clerk's Office of
 Prince Edward County, Nov. 12, 1974

This deed was this day presented in said office and, with
 certificate of acknowledgment annexed, admitted to
 record at 10:30 o'clock, A.M., and indexed.

Samuel C. Womack
 Clerk

Grantor's Tax Pd: \$20.50

Examined and mailed to:

Sammy L. Ferguson
 Rt. 1,
 Rice, Va. 23966