

| LEGEND    |                      |
|-----------|----------------------|
| EX.       | EXISTING IRON STAKE  |
| IS.       | IRON STAKE           |
| MC.       | CONCRETE MONUMENT    |
| E         | CONCRETE E           |
| NH.       | NAIL HOLE            |
| R/W       | RIGHT-OF-WAY         |
| OH. ELEC. | OVERHEAD ELECTRIC    |
| UB. ELEC. | UNDERGROUND ELECTRIC |
| PT.       | POINT                |
| FI.       | FIRE HYDRANT         |

NOTE: THIS SURVEY HAS BEEN PREPARED WITHOUT THE BENEFIT OF A TITLE REPORT AND, THEREFORE, DOES NOT NECESSARILY INDICATE ALL ENCUMBRANCES ON THE PROPERTY.

SUBJECT TO ANY EASEMENTS, AGREEMENTS OF RESERVATION, EASEMENTS, ETC., WHICH WERE NOT VISIBLE AT THE TIME OF INSPECTION.

NORTH CAROLINA  
ROCKINGHAM COUNTY

9:40  
FILED FOR REGISTRATION AT 10 O'CLOCK A.M. ON  
THE 25 DAY OF SEP, 2002 AND  
RECORDED IN BOOK 50, PAGE 84.

REBECCA D. CIPRIANO, REGISTER OF DEEDS

BY: Sam H. Baker  
ASS'TY REGISTER OF DEEDS

STATE OF NORTH CAROLINA  
COUNTY OF ROCKINGHAM

Matthew L. Warner, REVIEW OFFICER OF  
Rockingham, CERTIFY THAT THE MAP  
OR PLAN TO WHICH THIS CERTIFICATION IS AFFIXED  
MEETS ALL STATUTORY REQUIREMENTS FOR RECORDING.

Matthew L. Warner  
REVIEW OFFICER

9-24-02  
DATE



NOTE:  
THIS SURVEY IS OF ANOTHER CATEGORY,  
SUCH AS THE RECOMBINATION OF EXISTING  
PARCELS, A COURT-ORDERED SURVEY, OR  
OTHER EXCEPTION TO THE DEFINITION OF  
SUBDIVISION.

C. E. Robertson  
C. E. ROBERTSON, PLS L-1421

NORTH CAROLINA  
ROCKINGHAM COUNTY

I, C. E. ROBERTSON, CERTIFY THAT THIS PLAT WAS DRAWN  
UNDER MY SUPERVISION FROM AN ACTUAL SURVEY MADE UNDER  
MY SUPERVISION (DEED DESCRIPTION RECORDED IN BOOK WB. 926  
PAGE 619, ETC.), THAT THE BOUNDARIES NOT SURVEYED  
ARE SHOWN AS BROKEN LINES, THAT THE RATIO OF PERCESSION  
AS CALCULATED IS 31.36980, THAT THIS PLAT WAS PREPARED  
IN ACCORDANCE WITH GS. 47-36 AMENDED, WITHIN MY  
ORIGINAL SIGNATURE, REGISTRATION NUMBER, AND SEAL  
THIS 11 DAY OF September A.D. 2002

C. E. Robertson  
SURVEYOR

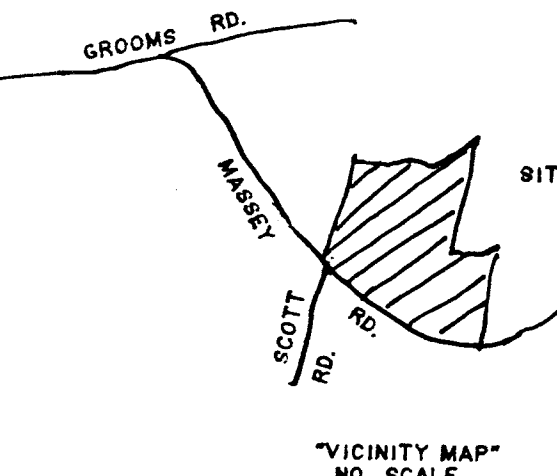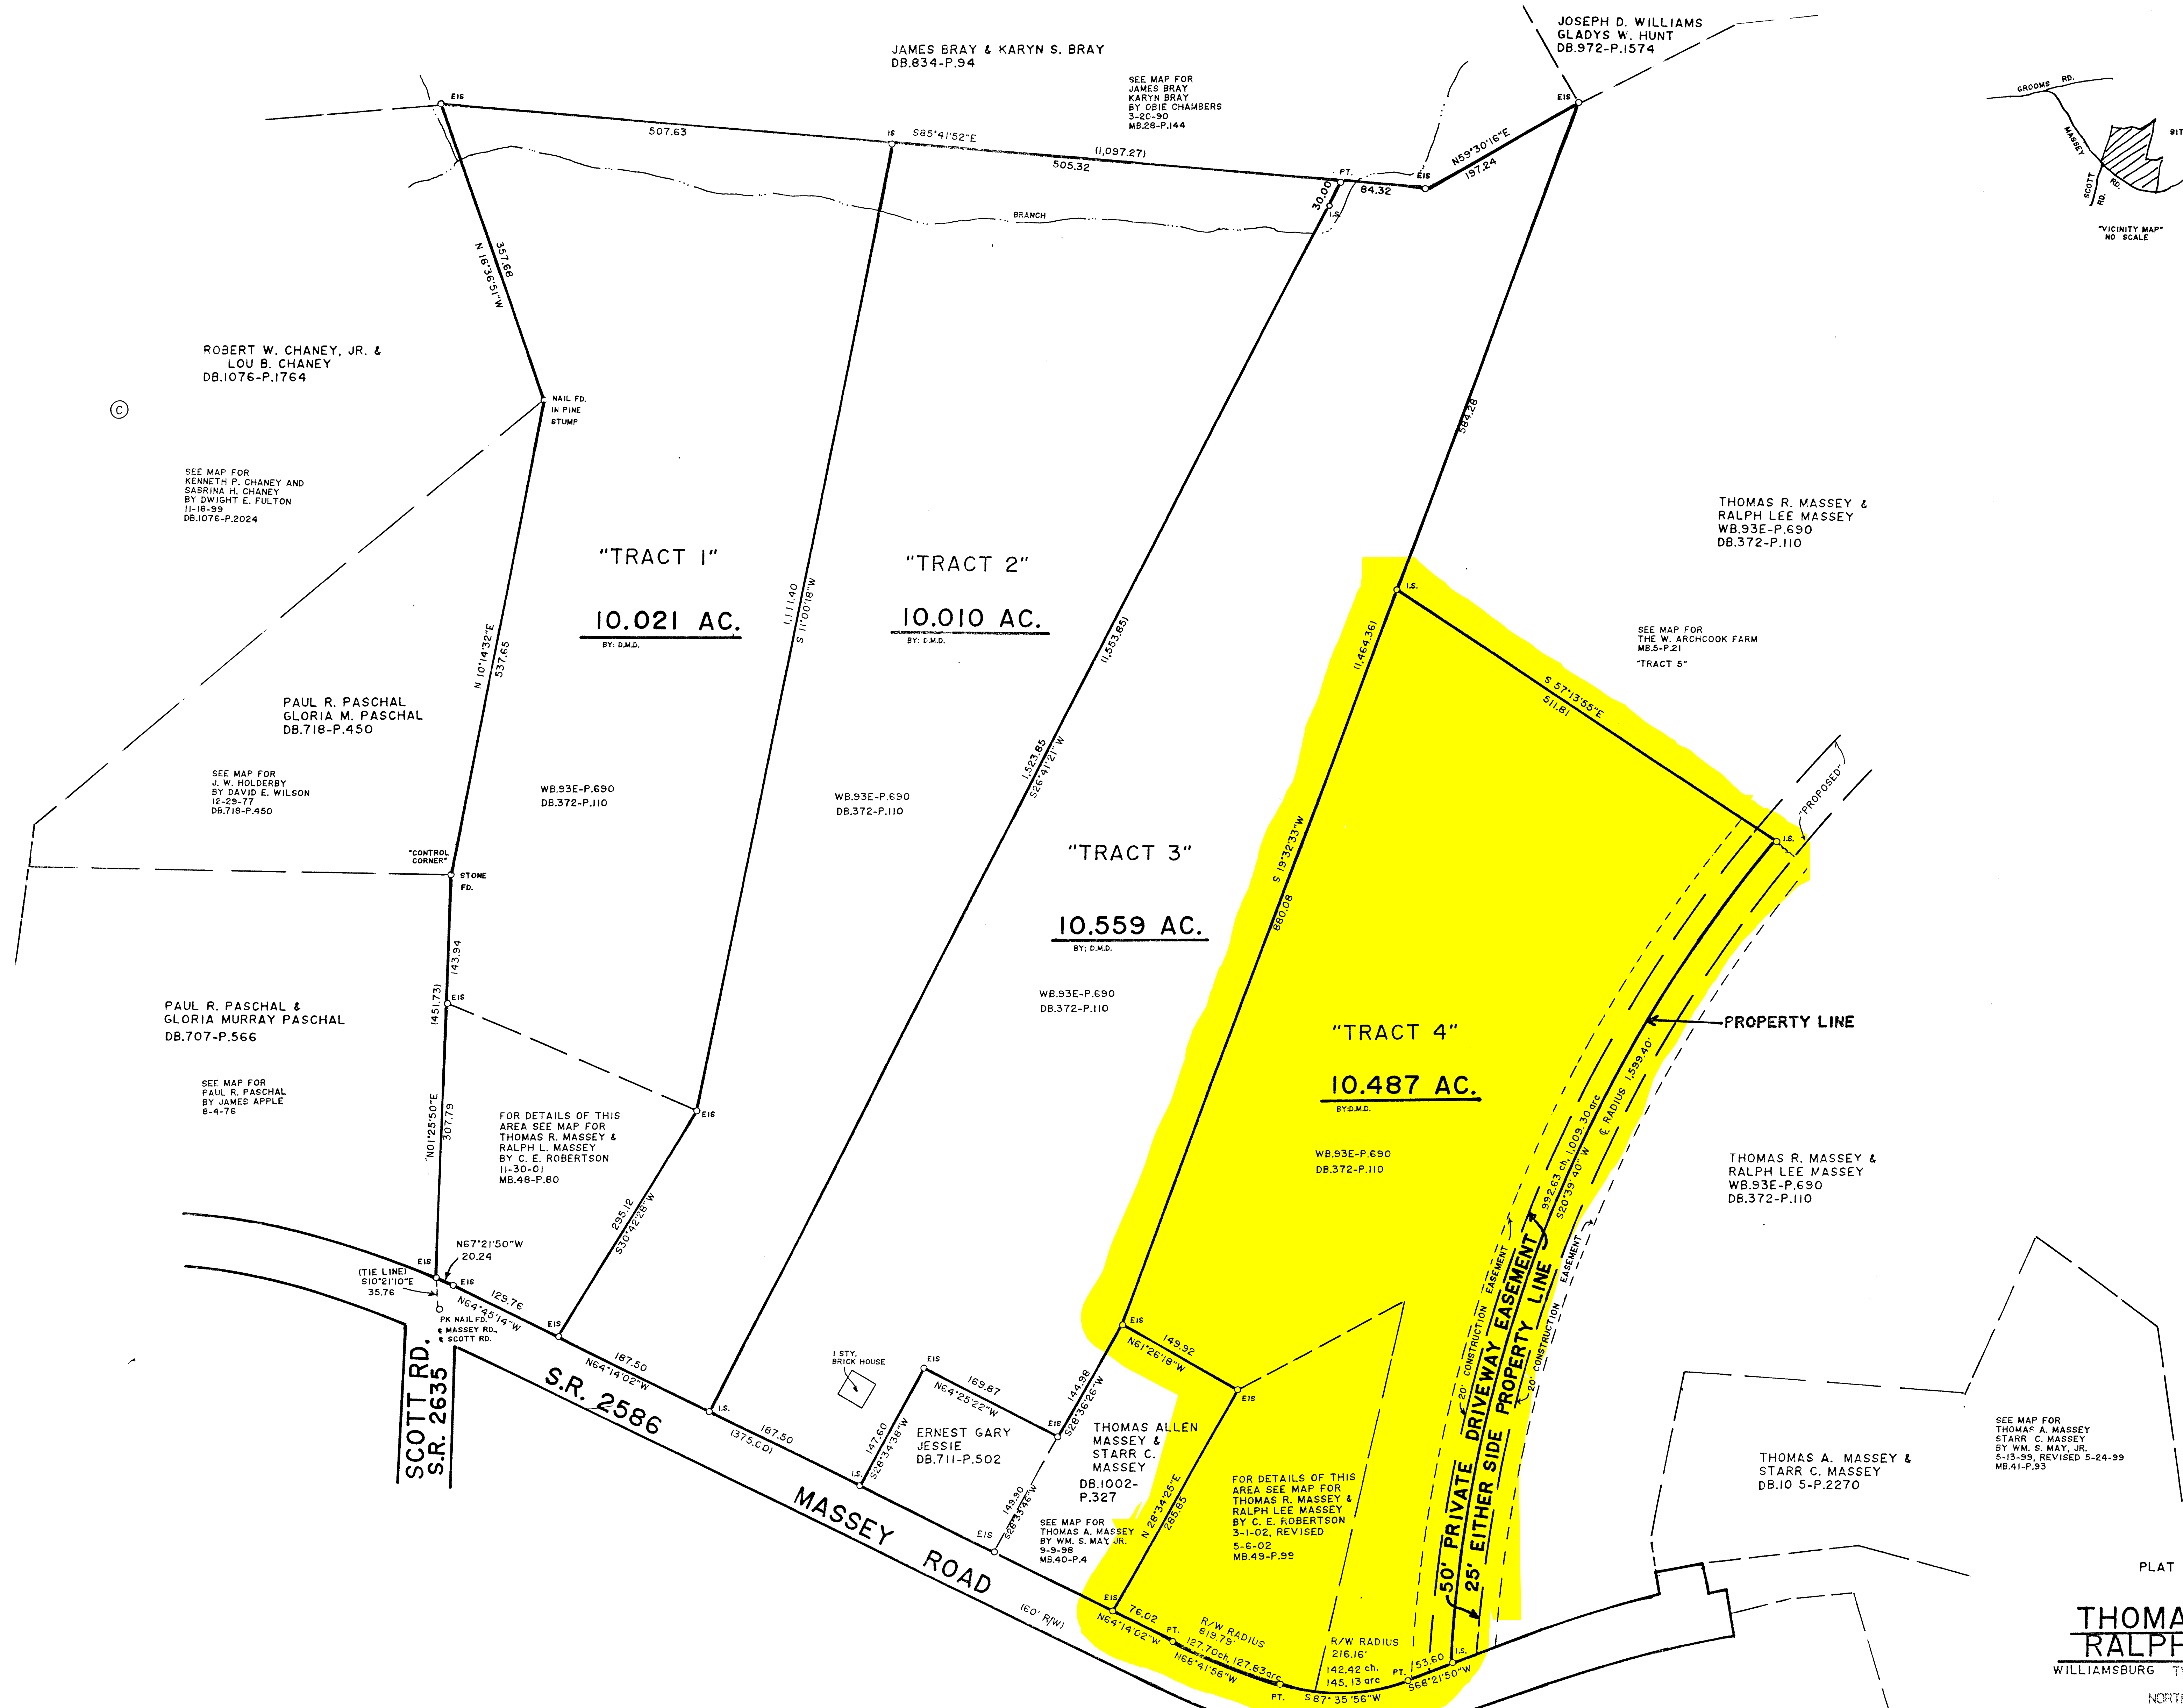


PLAT OF SURVEY  
FOR  
**THOMAS R. MASSEY &  
RALPH LEE MASSEY**

WILLIAMSBURG TWP., ROCKINGHAM CO.

NORTH CAROLINA

SEPTEMBER 11, 2002 SCALE 1" = 100'

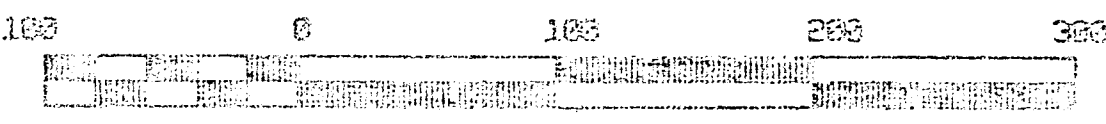

C. E. ROBERTSON & ASSOCIATES  
PROFESSIONAL LAND SURVEYOR L-1421

P.O. BOX 584  
EDEN, NC 27289  
PH (336) 627-8498