





LAKE NOCONA
NORTH MONTAGUE COUNTY WATER SUPPLY DISTRICT
PROPERTY LINE - 802.5

Lots 1 through 2707, Inclusive

NOCONA HILLS

All of Blocks 22, 23, 30, 41, and 42; and
Portions of Blocks 12, 13, 24, 31, 52 & 53
KAUFMAN COUNTY SCHOOL LANDS SURVEY
Montague County, Texas

Graphic Scale in Feet

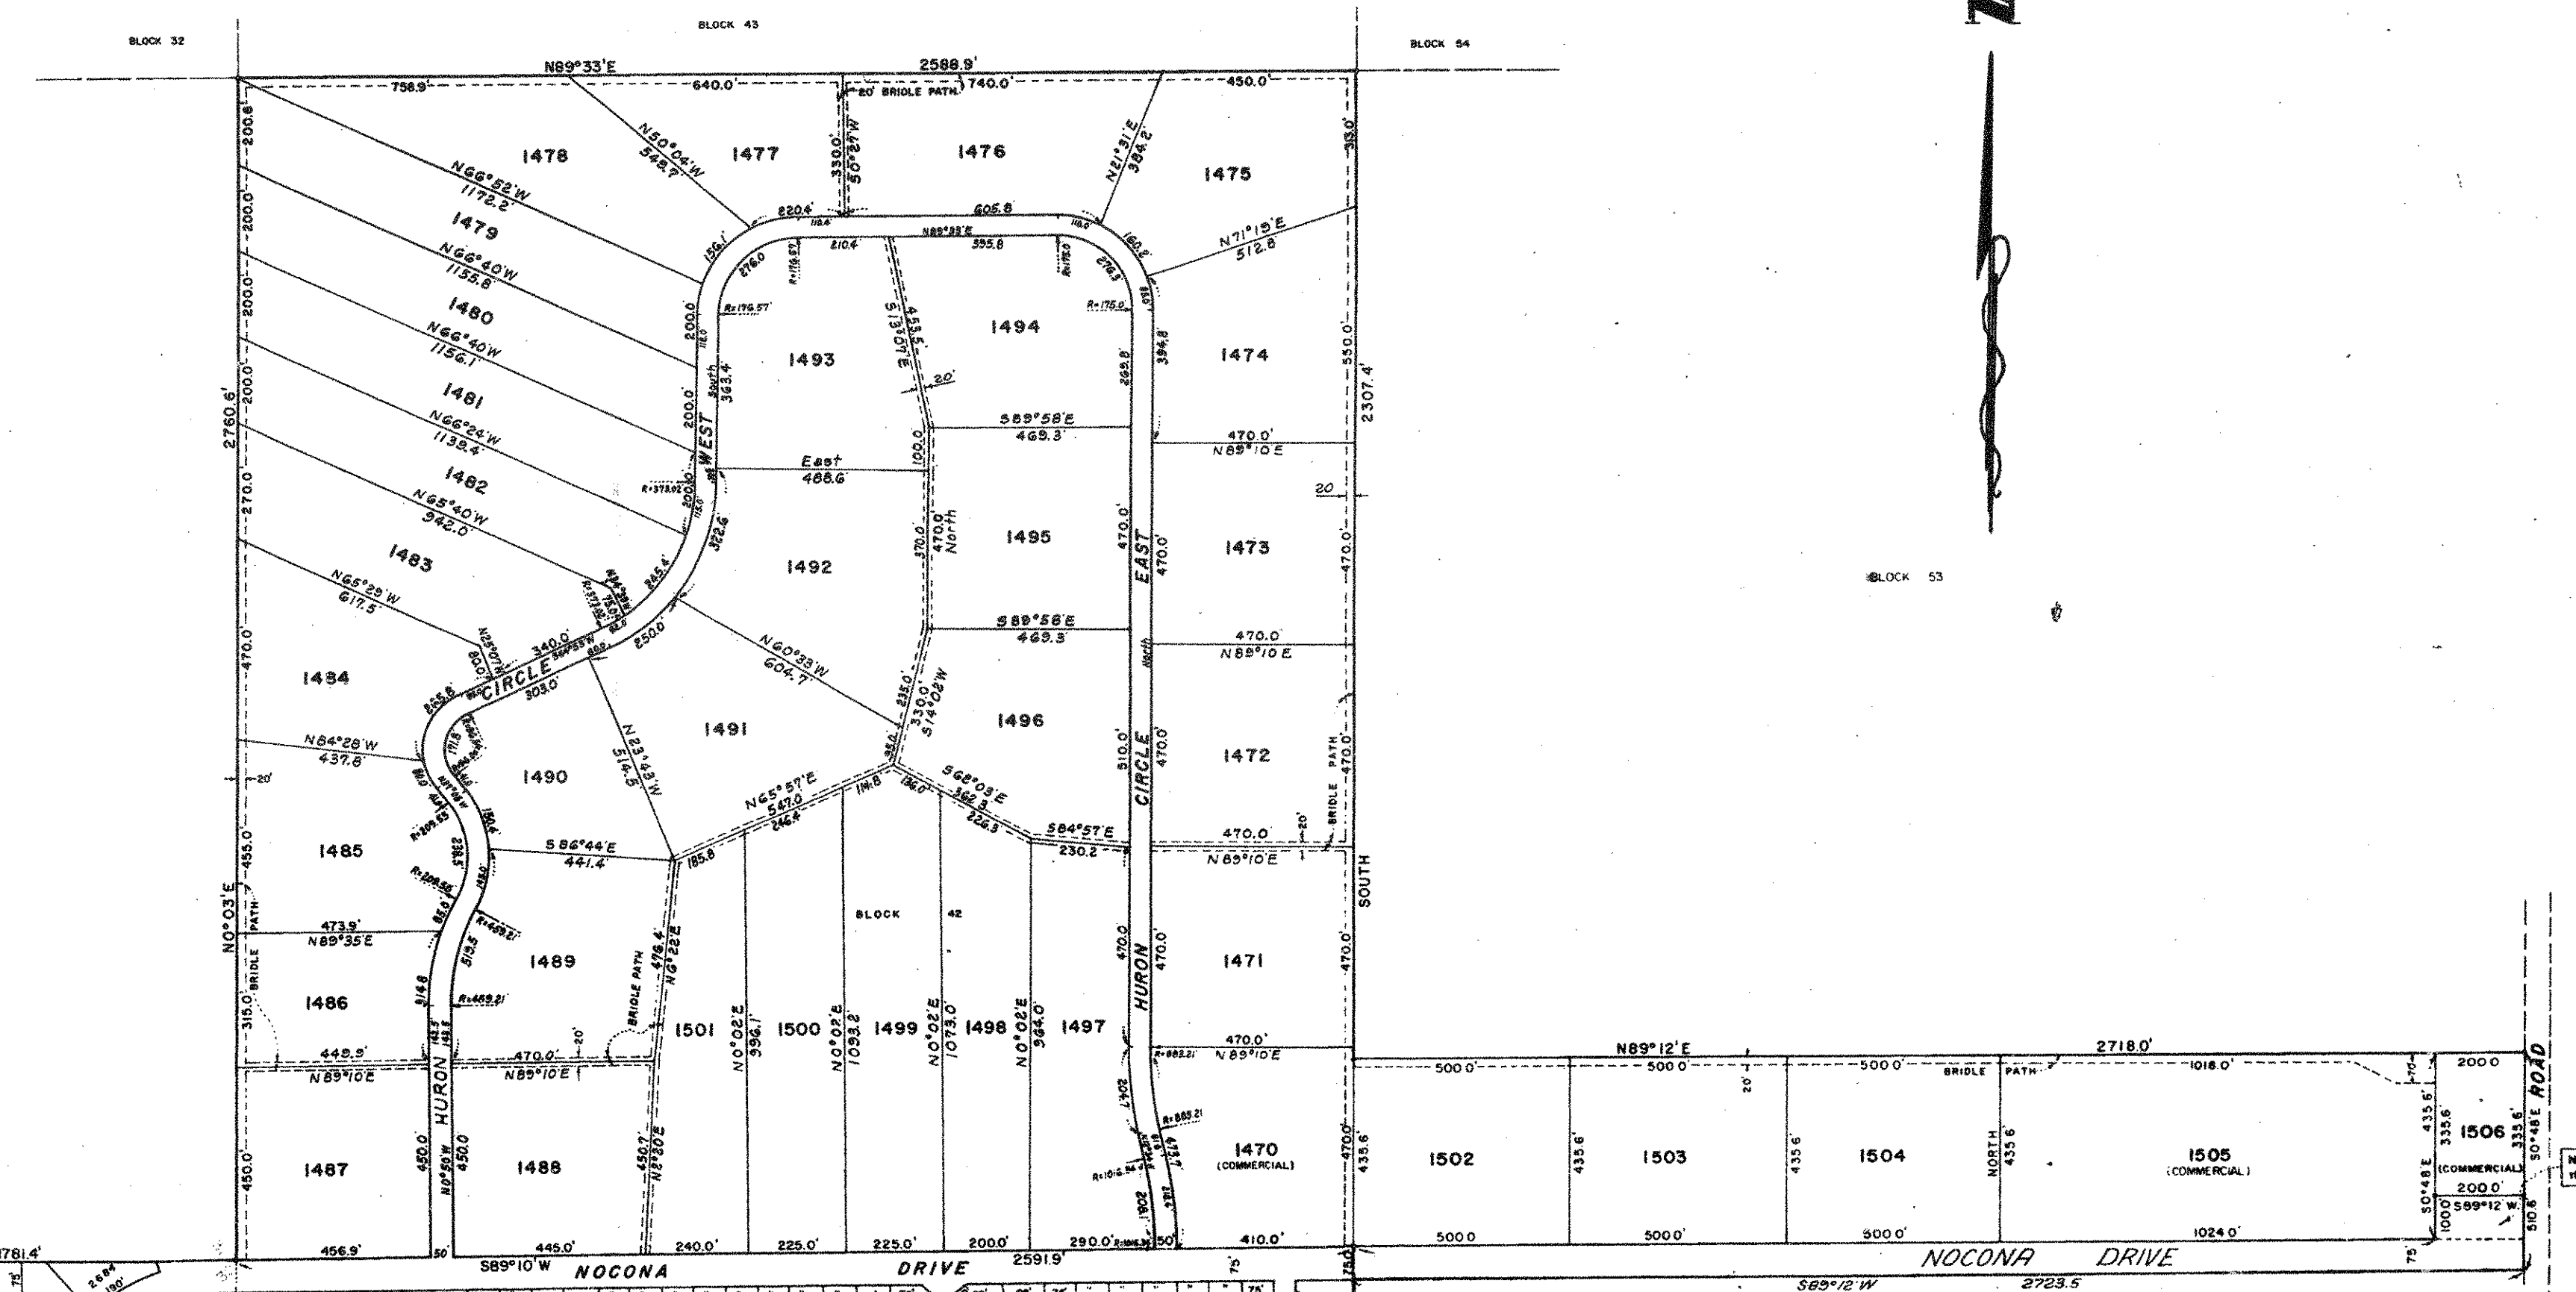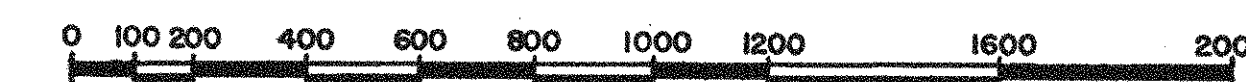

5 Sonora, Nocona, TX

4 acres

NOTE:

All lots shown hereon are subject to a final survey
as made on the ground.

APPROVED:

Montague County Commissioners Court

By: _____

Date: _____

PLANNER & SURVEYOR

SEMPCO, INC.
3208 South Main St.
Fort Worth, Texas 76101
1-817-926-7876

(April 17 1976)