


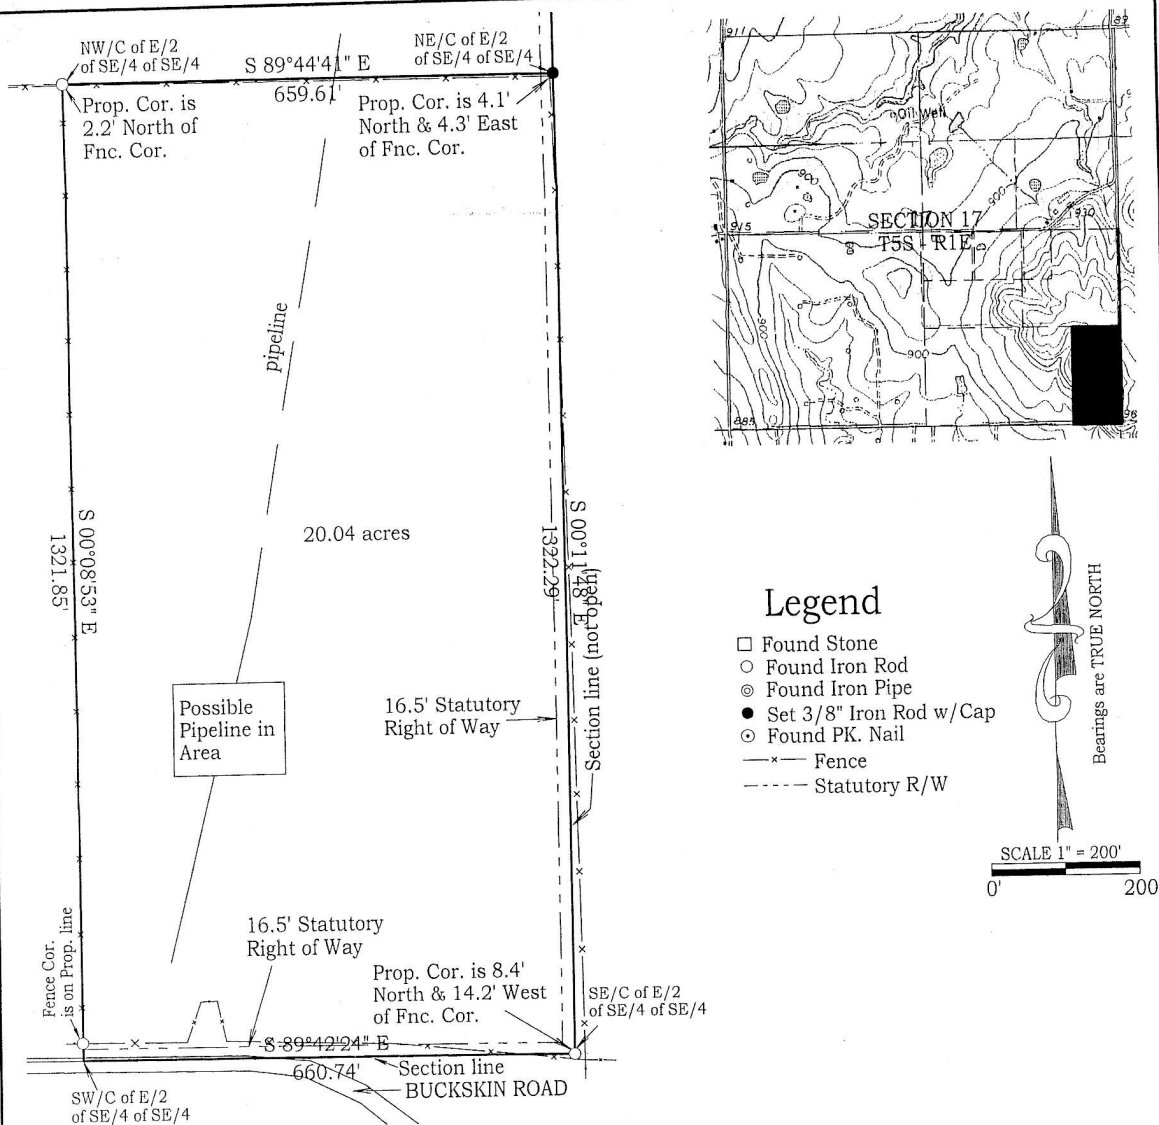


Legal Description

A tract of land being the East Half (E/2) of the Southeast Quarter (SE/4) of the Southeast Quarter (SE/4) of Section Seventeen (17), Township Five (5) South, Range One (1) East, Indian Meridian, Carter County, Oklahoma, containing 20.04 acres more or less. This Legal Description was prepared by D. Harry McClintick, RPLS. #1367.

I, D. Harry McClintick, a Registered Professional Land Surveyor, hereby state that this plat meets the Oklahoma Minimum Standards for the Practice of Land Surveying. I further state that said survey was made under my supervision, and that this survey plat correctly shows the relation of buildings and other structures to the property lines of the land indicated hereon; and that there are no encroachments of adjoining buildings or structures onto said land, except as shown. This plat of survey is prepared solely for the parties listed hereon and of this date and may not be used for any subsequent loan closing, refinance, or other transactions.

If Seal is not in red ink this is a copy and is not to be used.

M & M Land Surveying, Inc.
C.A. 3093 LS #1367

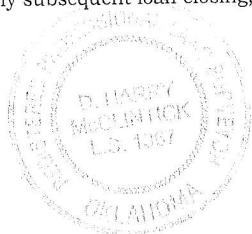

D. Harry McClintick 12/15
D. Harry McClintick R.P.L.S. No. 1367
Mobile 580-221-4999
Office 580-226-0446
Fax 580-226-7158
520 "E" Street NW,
Ardmore, OK 73401

(C) Copyright 2014 M & M Land Surveying, Inc.

				SCALE: 1in. = 200ft	
NO.	REVISION	DATE	BY	DATE: 12/29/14	
				FILE: 14565	
SURV. BY: Ryan Huggins				DRAWING NUMBER:	
DRAWN BY: Ryan Huggins				14565.pcs	
APP. BY: D. Harry McClintick				SHEET 1 of 1	
				Lance and Jerri Bradshaw	
				SURVEYING AND MAPPING BY M & M LAND SURVEYING, Inc. ARDMORE, OKLAHOMA	