


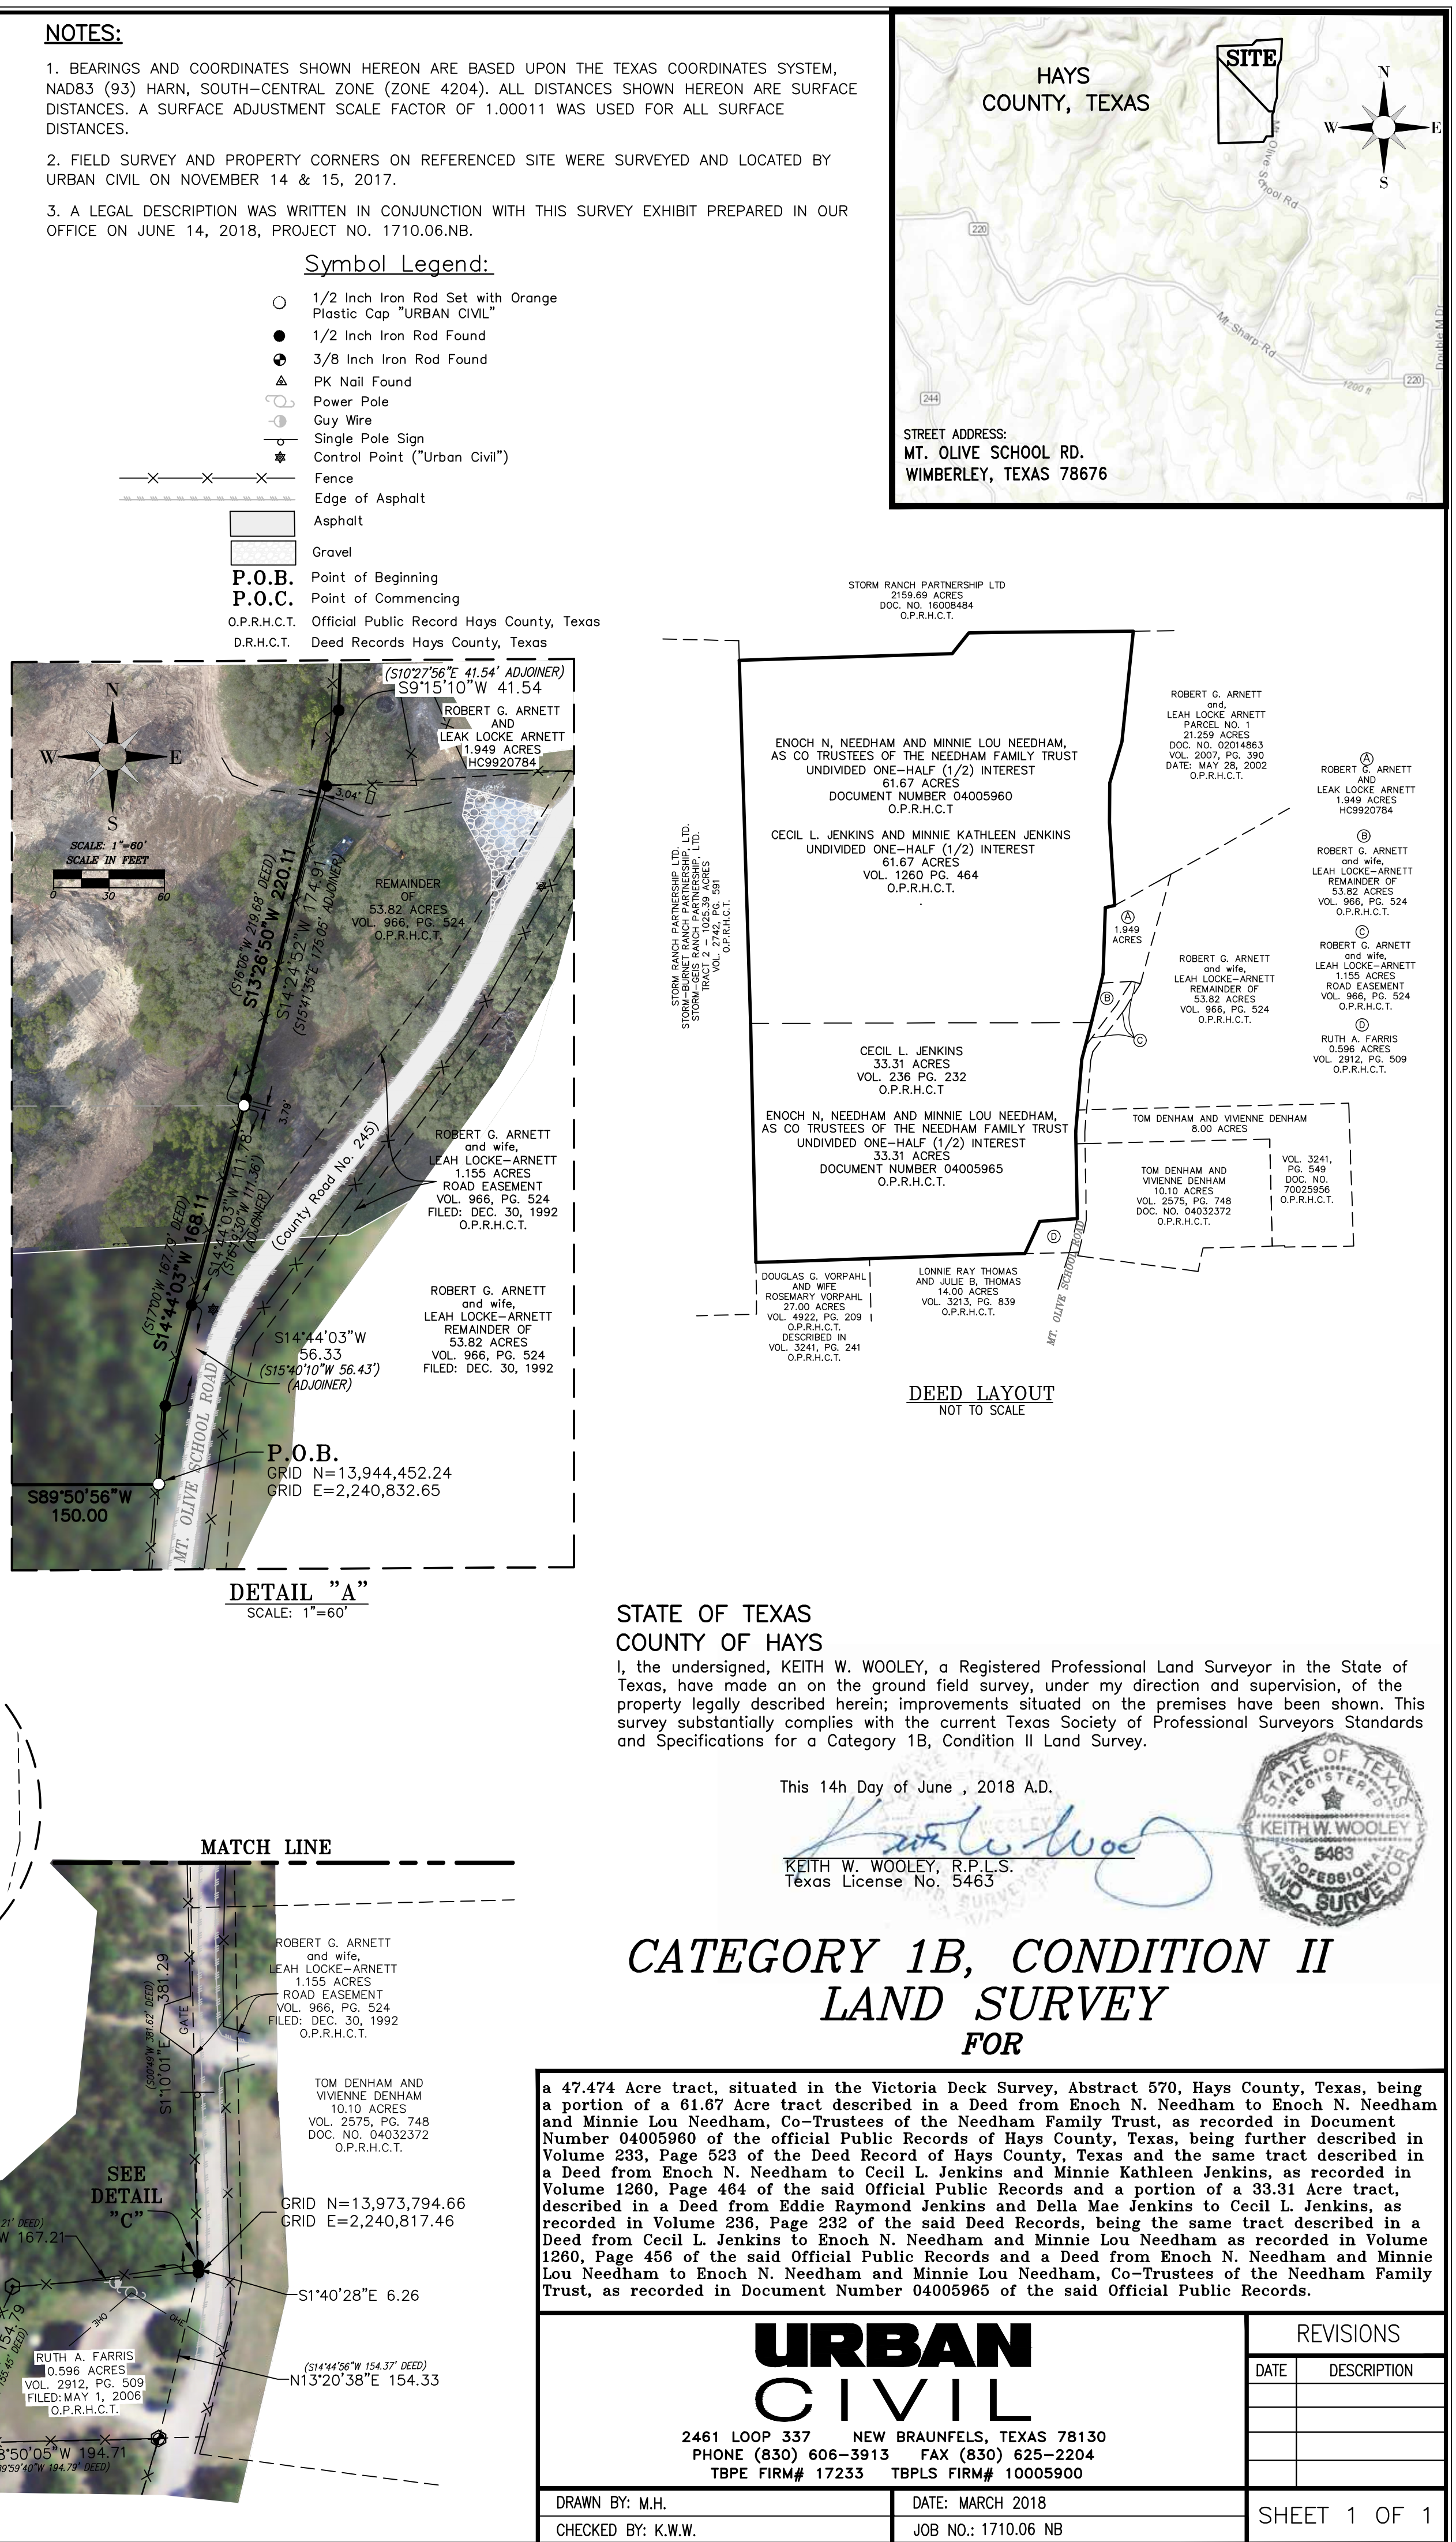

a 47.474 Acre tract, situated in the Victoria Deck Survey, Abstract 570, Hays County, Texas, being a portion of a 61.67 Acre tract described in a Deed from Enoch N. Needham to Enoch N. Needham and Minnie Lou Needham, Co-Trustees of the Needham Family Trust, as recorded in Document Number 04003965 of the said Official Public Records and a portion of a 33.51 Acre tract, recorded in Volume 232, Page 232 of the Deed Record of Hays County, Texas and the same tract described in a Deed from Enoch N. Needham to Cecil L. Jenkins and Minnie Kathleen Jenkins, as recorded in Volume 1260, Page 456 of the said Official Public Records and a portion of a 33.51 Acre tract, recorded in Volume 236, Page 232 of the said Deed Records, being the same tract described in a Deed from Cecil L. Jenkins to Enoch N. Needham and Minnie Lou Needham as recorded in Volume 1260, Page 456 of the said Official Public Records and a Deed from Enoch N. Needham and Minnie Lou Needham, Co-Trustees of the Needham Family Trust, as recorded in Document Number 04005965 of the said Official Public Records.

2461 LOOP 337	NEW BRAUNFELS, TEXAS 78130		
PHONE (830) 606-3913	FAX (830) 625-2204		
TBPE FIRM# 17233	TBPLS FIRM# 10005900		

URBAN CIVIL 2461 LOOP 337 NEW BRAUNFELS, TEXAS 78130 PHONE (830) 606-3913 FAX (830) 625-2204 TBPE FIRM# 17233 TBPLS FIRM# 1005900		REVISONS	
		DATE	DESCRIPTION
DRAWN BY: M.H. CHECKED BY: K.W.W.		DATE: MARCH 2018 JOB NO.: 1710.06 NB	
		SHEET 1 OF 1	