



Jun 28, 2021 10:58am
R:\Miss City Utility Maps\Dayton Maps (ACAD) 12\ 10-09-2018.dwg (DWG tab)

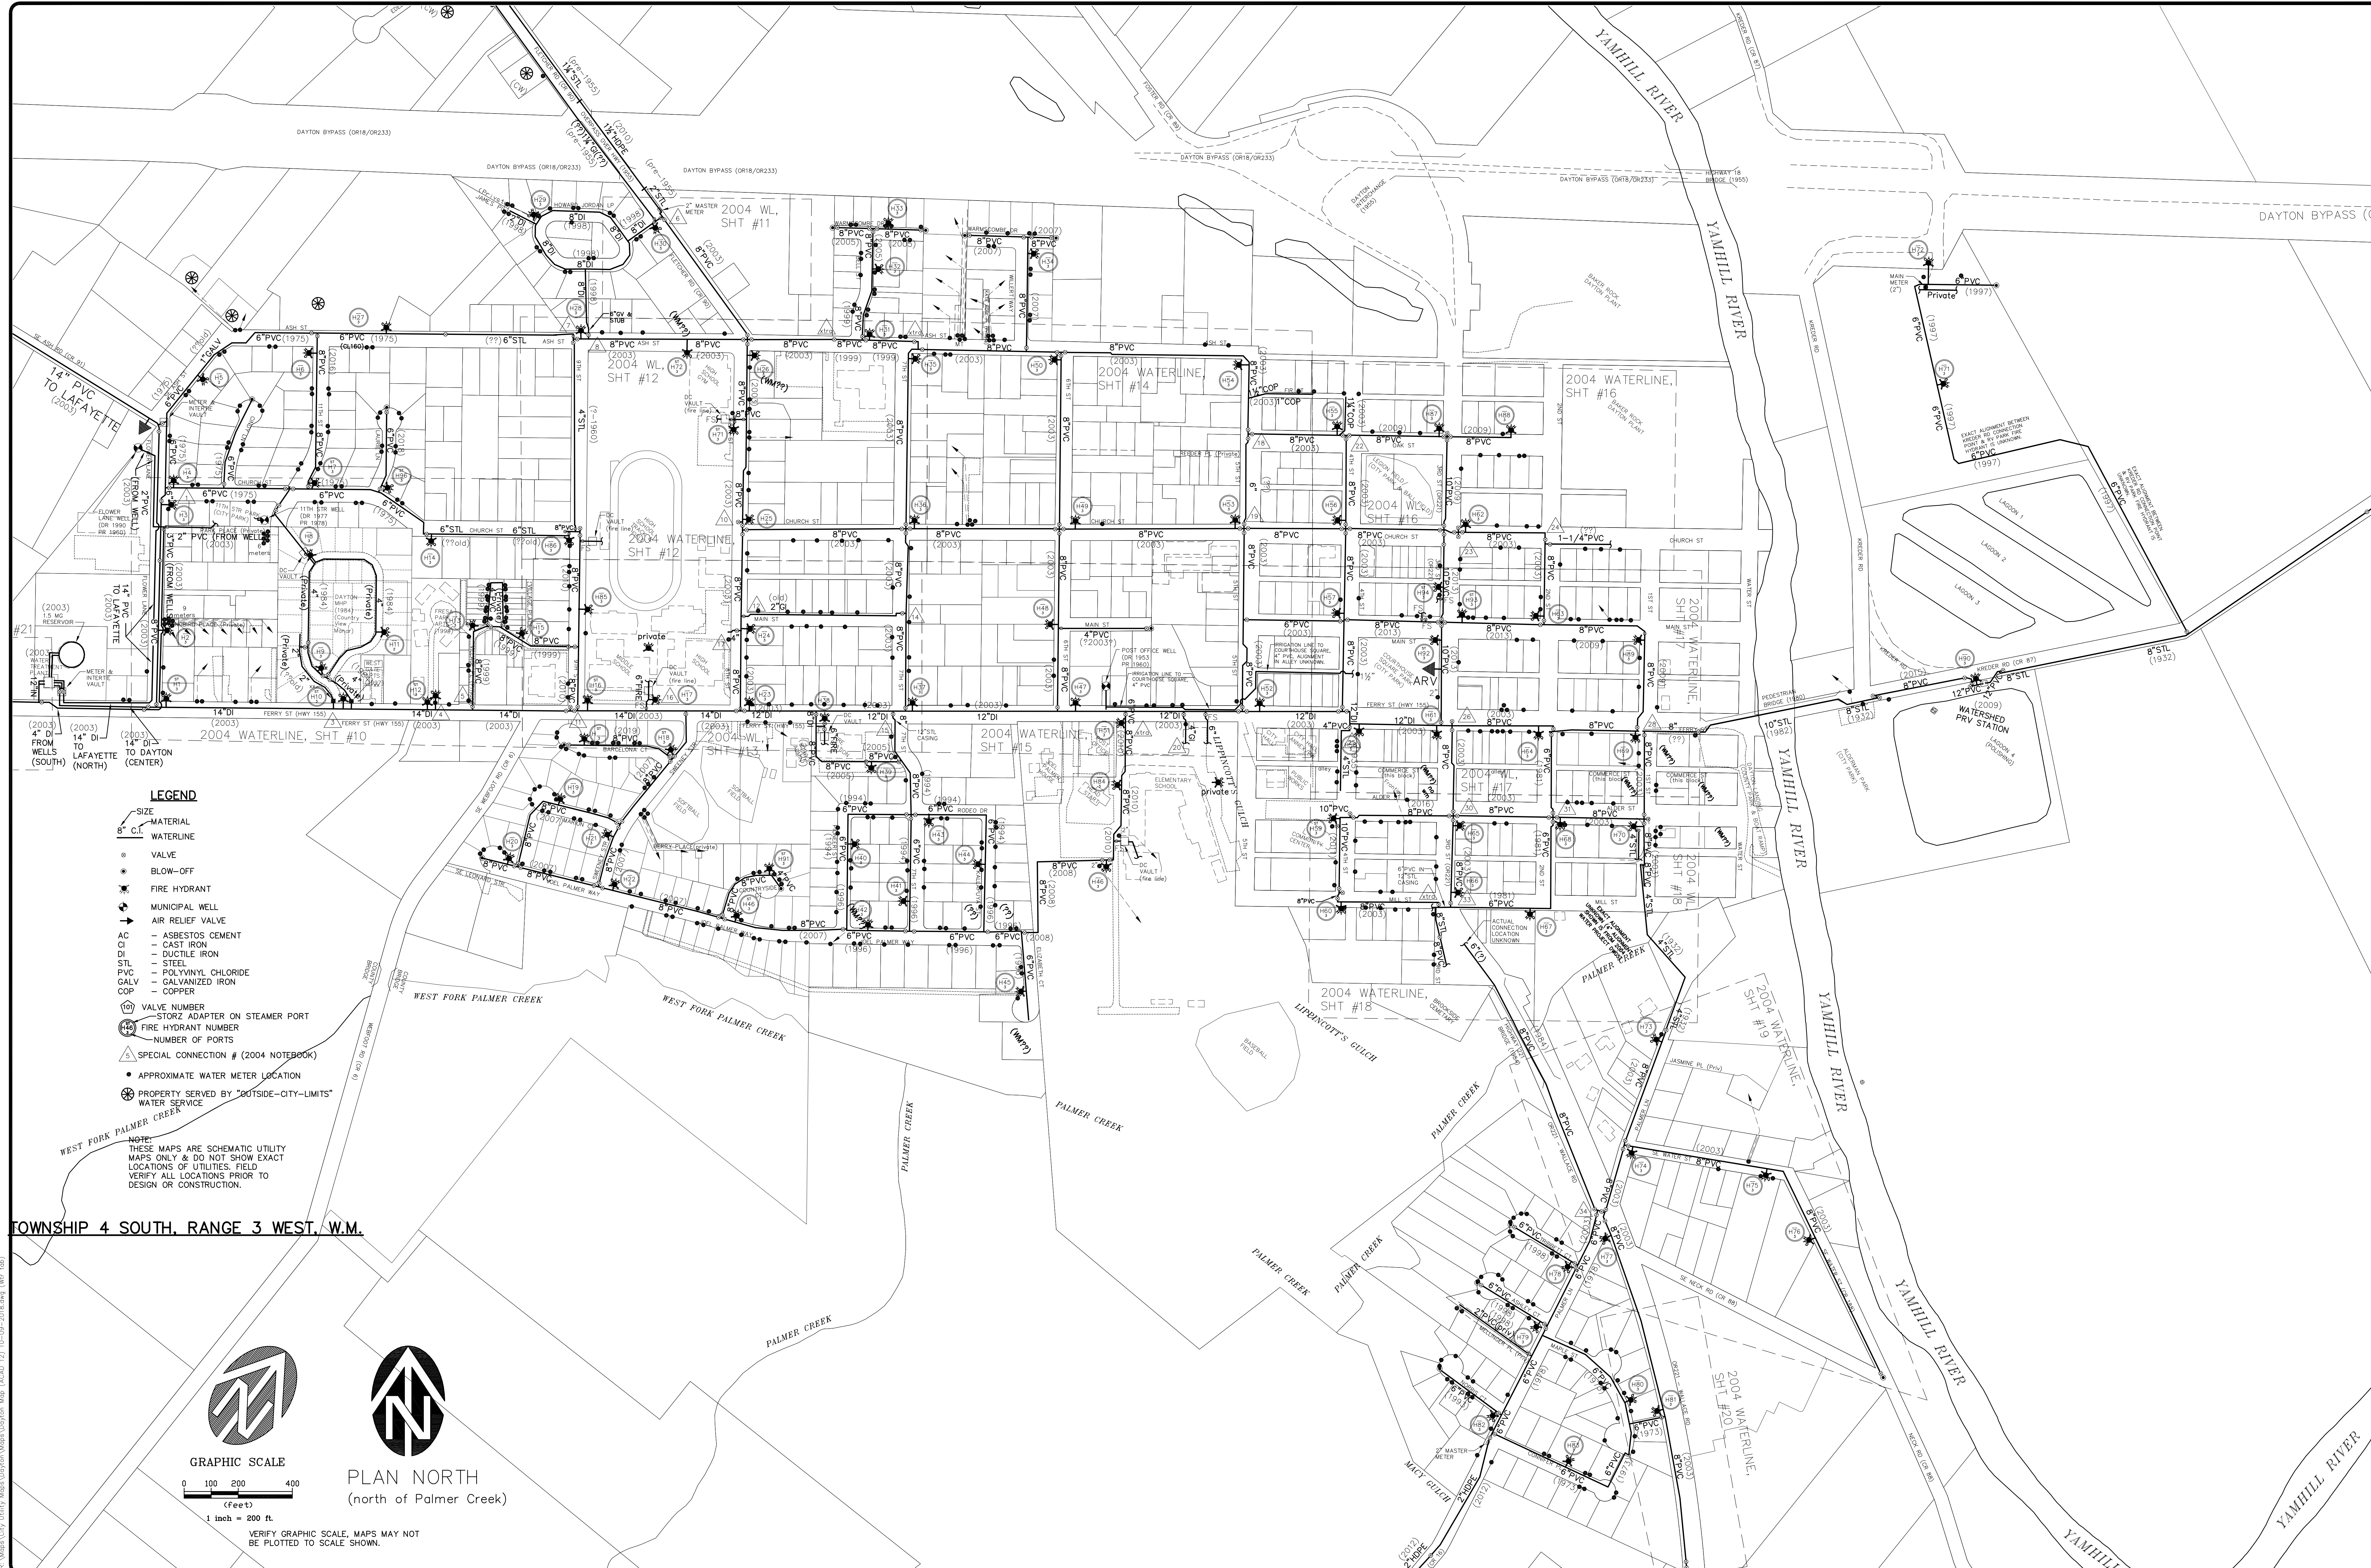


LEGEND

- SIZE MATERIAL WATERLINE
- VALVE
- BLOW-OFF
- FIRE HYDRANT
- MUNICIPAL WELL
- AIR RELIEF VALVE
- AC ASBESTOS CEMENT
- CI CAST IRON
- DI DUCTILE IRON
- STL STEEL
- PVC POLYVINYL CHLORIDE
- GALV GALVANIZED IRON
- COP COPPER
- VALVE NUMBER
- STORZ ADAPTER ON STEAMER PORT
- FIRE HYDRANT NUMBER
- NUMBER OF PORTS
- SPECIAL CONNECTION # (2004 NOTEBOOK)
- APPROXIMATE WATER METER LOCATION
- PROPERTY SERVED BY "OUTSIDE-CITY-LIMITS" WATER SERVICE

NOTE:
THESE MAPS ARE SCHEMATIC UTILITY
MAPS ONLY & DO NOT SHOW EXACT
LOCATIONS OF UTILITIES. FIELD
VERIFY ALL LOCATIONS PRIOR TO
DESIGN OR CONSTRUCTION.

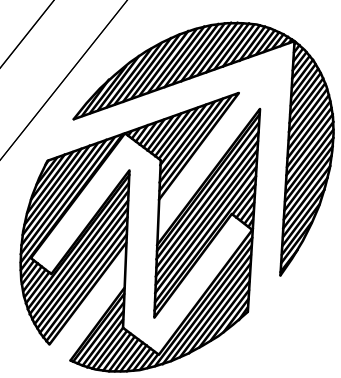

GRAPHIC SCALE
0 100 200 400
(feet)
1 inch = 200 ft.

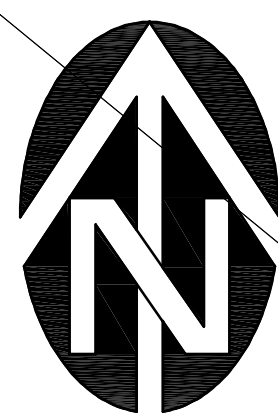

PLAN NORTH
(north of Palmer Creek)

VERIFY GRAPHIC SCALE. MAPS MAY NOT
BE PLOTTED TO SCALE SHOWN.

TOWNSHIP 4 SOUTH, RANGE 3 WEST, W.M.

SCALE
VERTICAL SCALE
HORIZONTAL SCALE
1" = 200'
1" = 400'

MAP UPDATED: 1-12-2021

WESTECH ENGINEERING, INC.
CONSULTING ENGINEERS AND PLANNERS
3841 Foxview Industrial Dr., SE, Suite 100, Salem, OR 97302
Phone: (503) 585-2424 Fax: (503) 585-3988
E-mail: westech@westech-eng.com

REVISIONS
NO. DATE DESCRIPTION
1 12/12/21

DATE: AUG 2006

CITY OF DAYTON, OREGON

WATER SYSTEM MAP

SHEET
1 OF 1
JOB NUMBER
2609.1006.0