
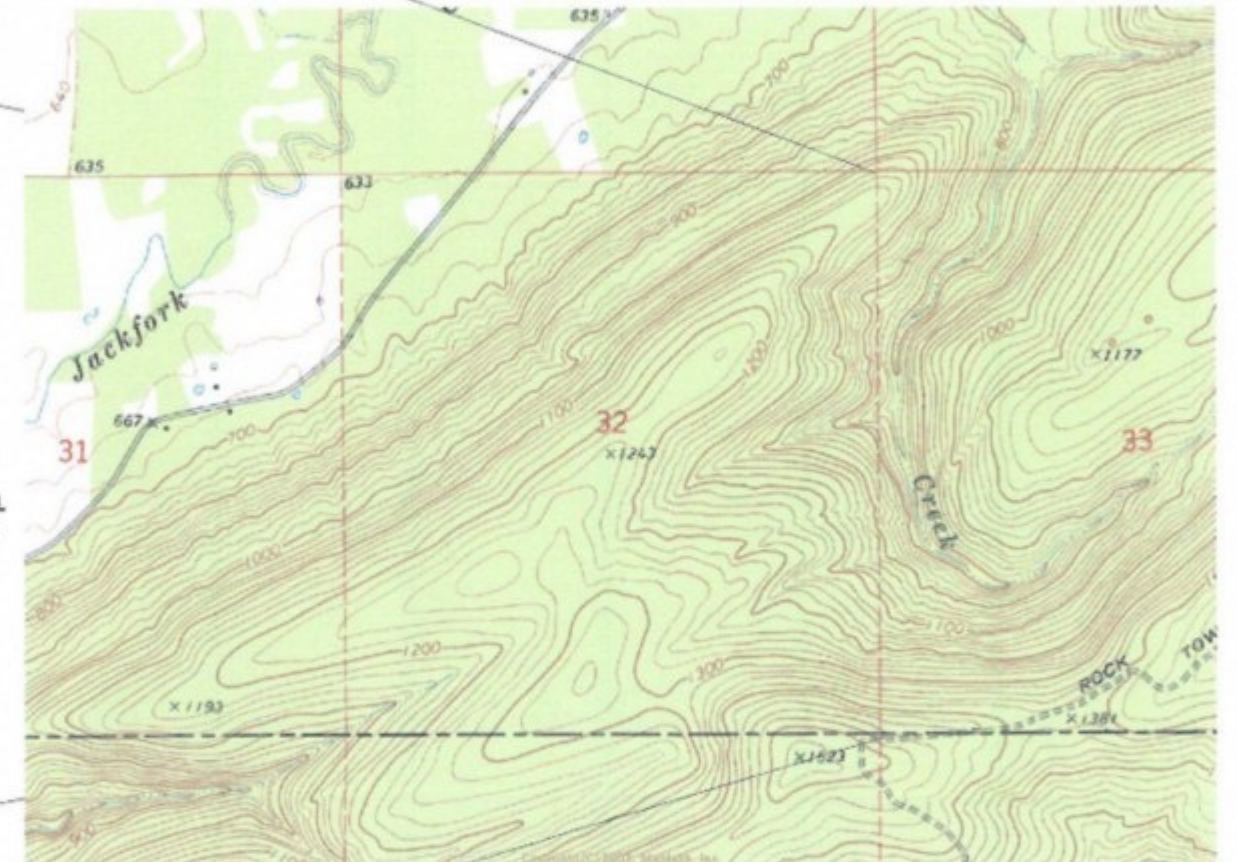


***Survey is for entire development.
The 364.79 acres that is available for sale
excludes Tracts # 1, 2, 3, and 4***

RICKY E. STEELE
PROFESSIONAL LAND SURVEYOR
RPLS 1198 CA 2275
HC 83 BOX 679 ANTLERS OK. 74523
PH. 580-298-2223 FAX 580-298-6672
email - rsteele54@live.com
MEMBER, OKLA. SOCIETY OF LAND SURVEYORS

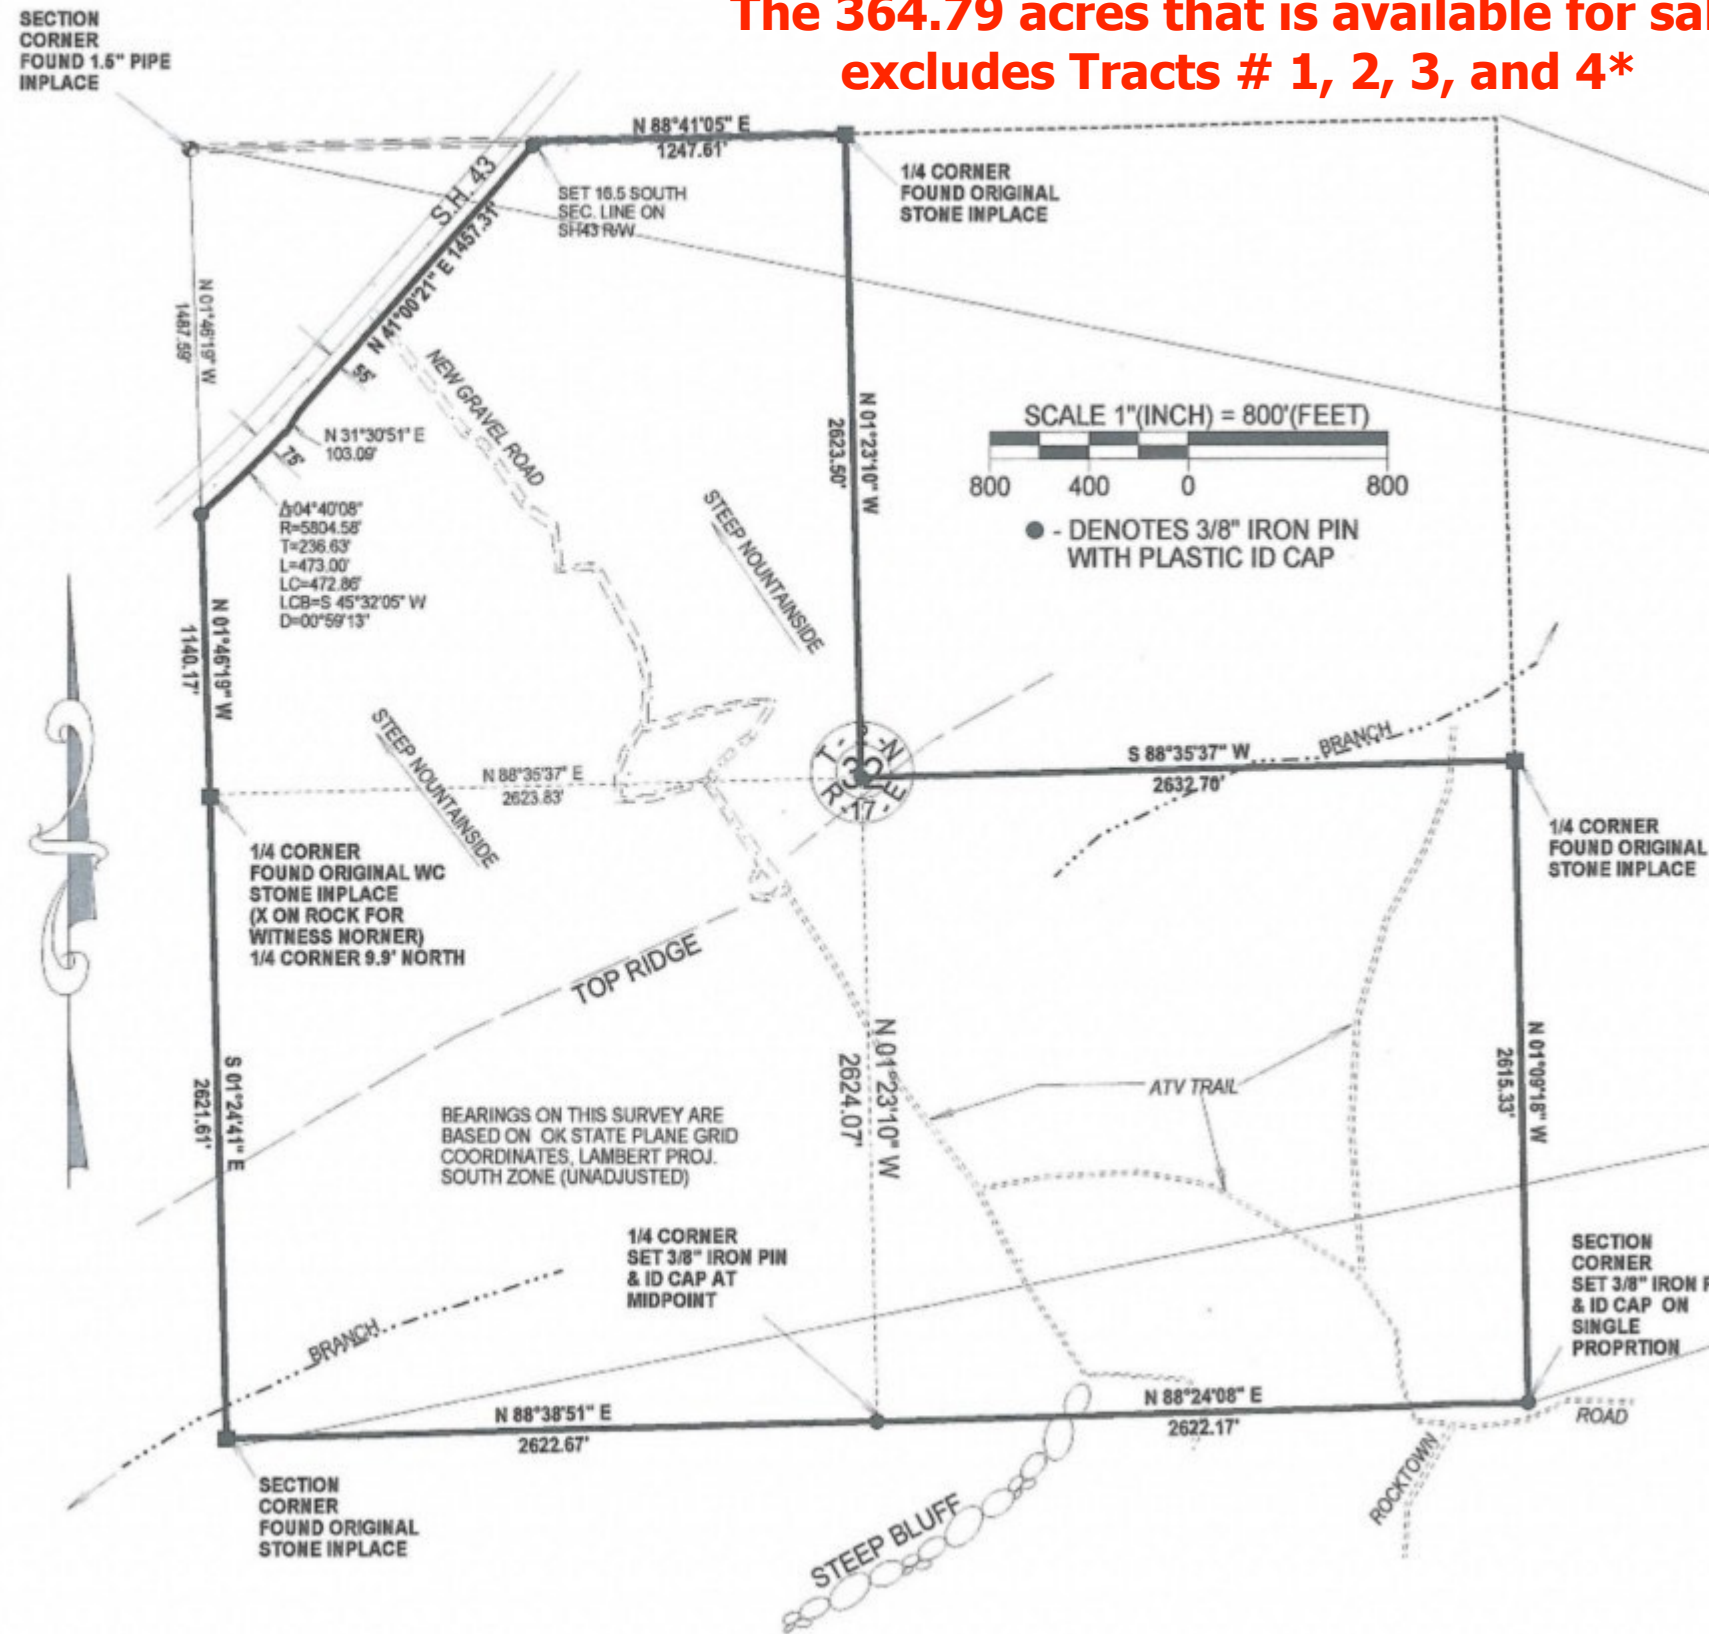

THIS SURVEY CONFORMS TO THE "MINIMUM STANDARDS FOR THE PRACTICE OF LAND SURVEYING" AS ADOPTED BY THE BOARD OF REGISTRATION FOR PROFESSIONAL ENGINEERS AND LAND SURVEYORS

Ricky E. Steele
RICKY E. STEELE RPLS 1198
DATE 4-01-09

