


COMPILATION OF PROPERTY
FOR
**GARDEN WEST
INVESTMENTS, LLC**
LOCATED IN LAND LOTS 118, 119, 120, 132 & 133
OF THE 4TH DISTRICT, 4TH SECTION,
FLOYD COUNTY, AND PARTIALLY IN THE THIRD WARD
OF THE CITY OF ROME, GEORGIA

THIS DRAWING IS A COMPILATION OF PROPERTY OWNED BY CLIENT. THIS
DRAWING IS NOT A CERTIFIED BOUNDARY SURVEY.

INFORMATION SHOWN HEREON WAS EXTRACTED FROM FLOYD COUNTY TAX
MAPS. NO FIELD WORK WAS PERFORMED TO VERIFY ANY INFORMATION.

THIS MAP WAS CREATED TO SHOW OWNERSHIP OF TAX PARCELS AS
CONFIGURED ON FLOYD COUNTY TAX MAPS. THIS SURVEYOR NOR THIS FIRM
MAKES ANY CERTIFICATION TO THE ACCURACY OF PARCELS, ACREAGE,
PROPERTY LINES, PROPERTY CORNERS, RIGHTS OF WAY, ETC. SHOWN.

ALL PROPERTY SHOWN HEREON IS SUBJECT TO A COMPLETE AND
ACCURATE SURVEY AS WELL AS AN ACCURATE AND CURRENT TITLE SEARCH.

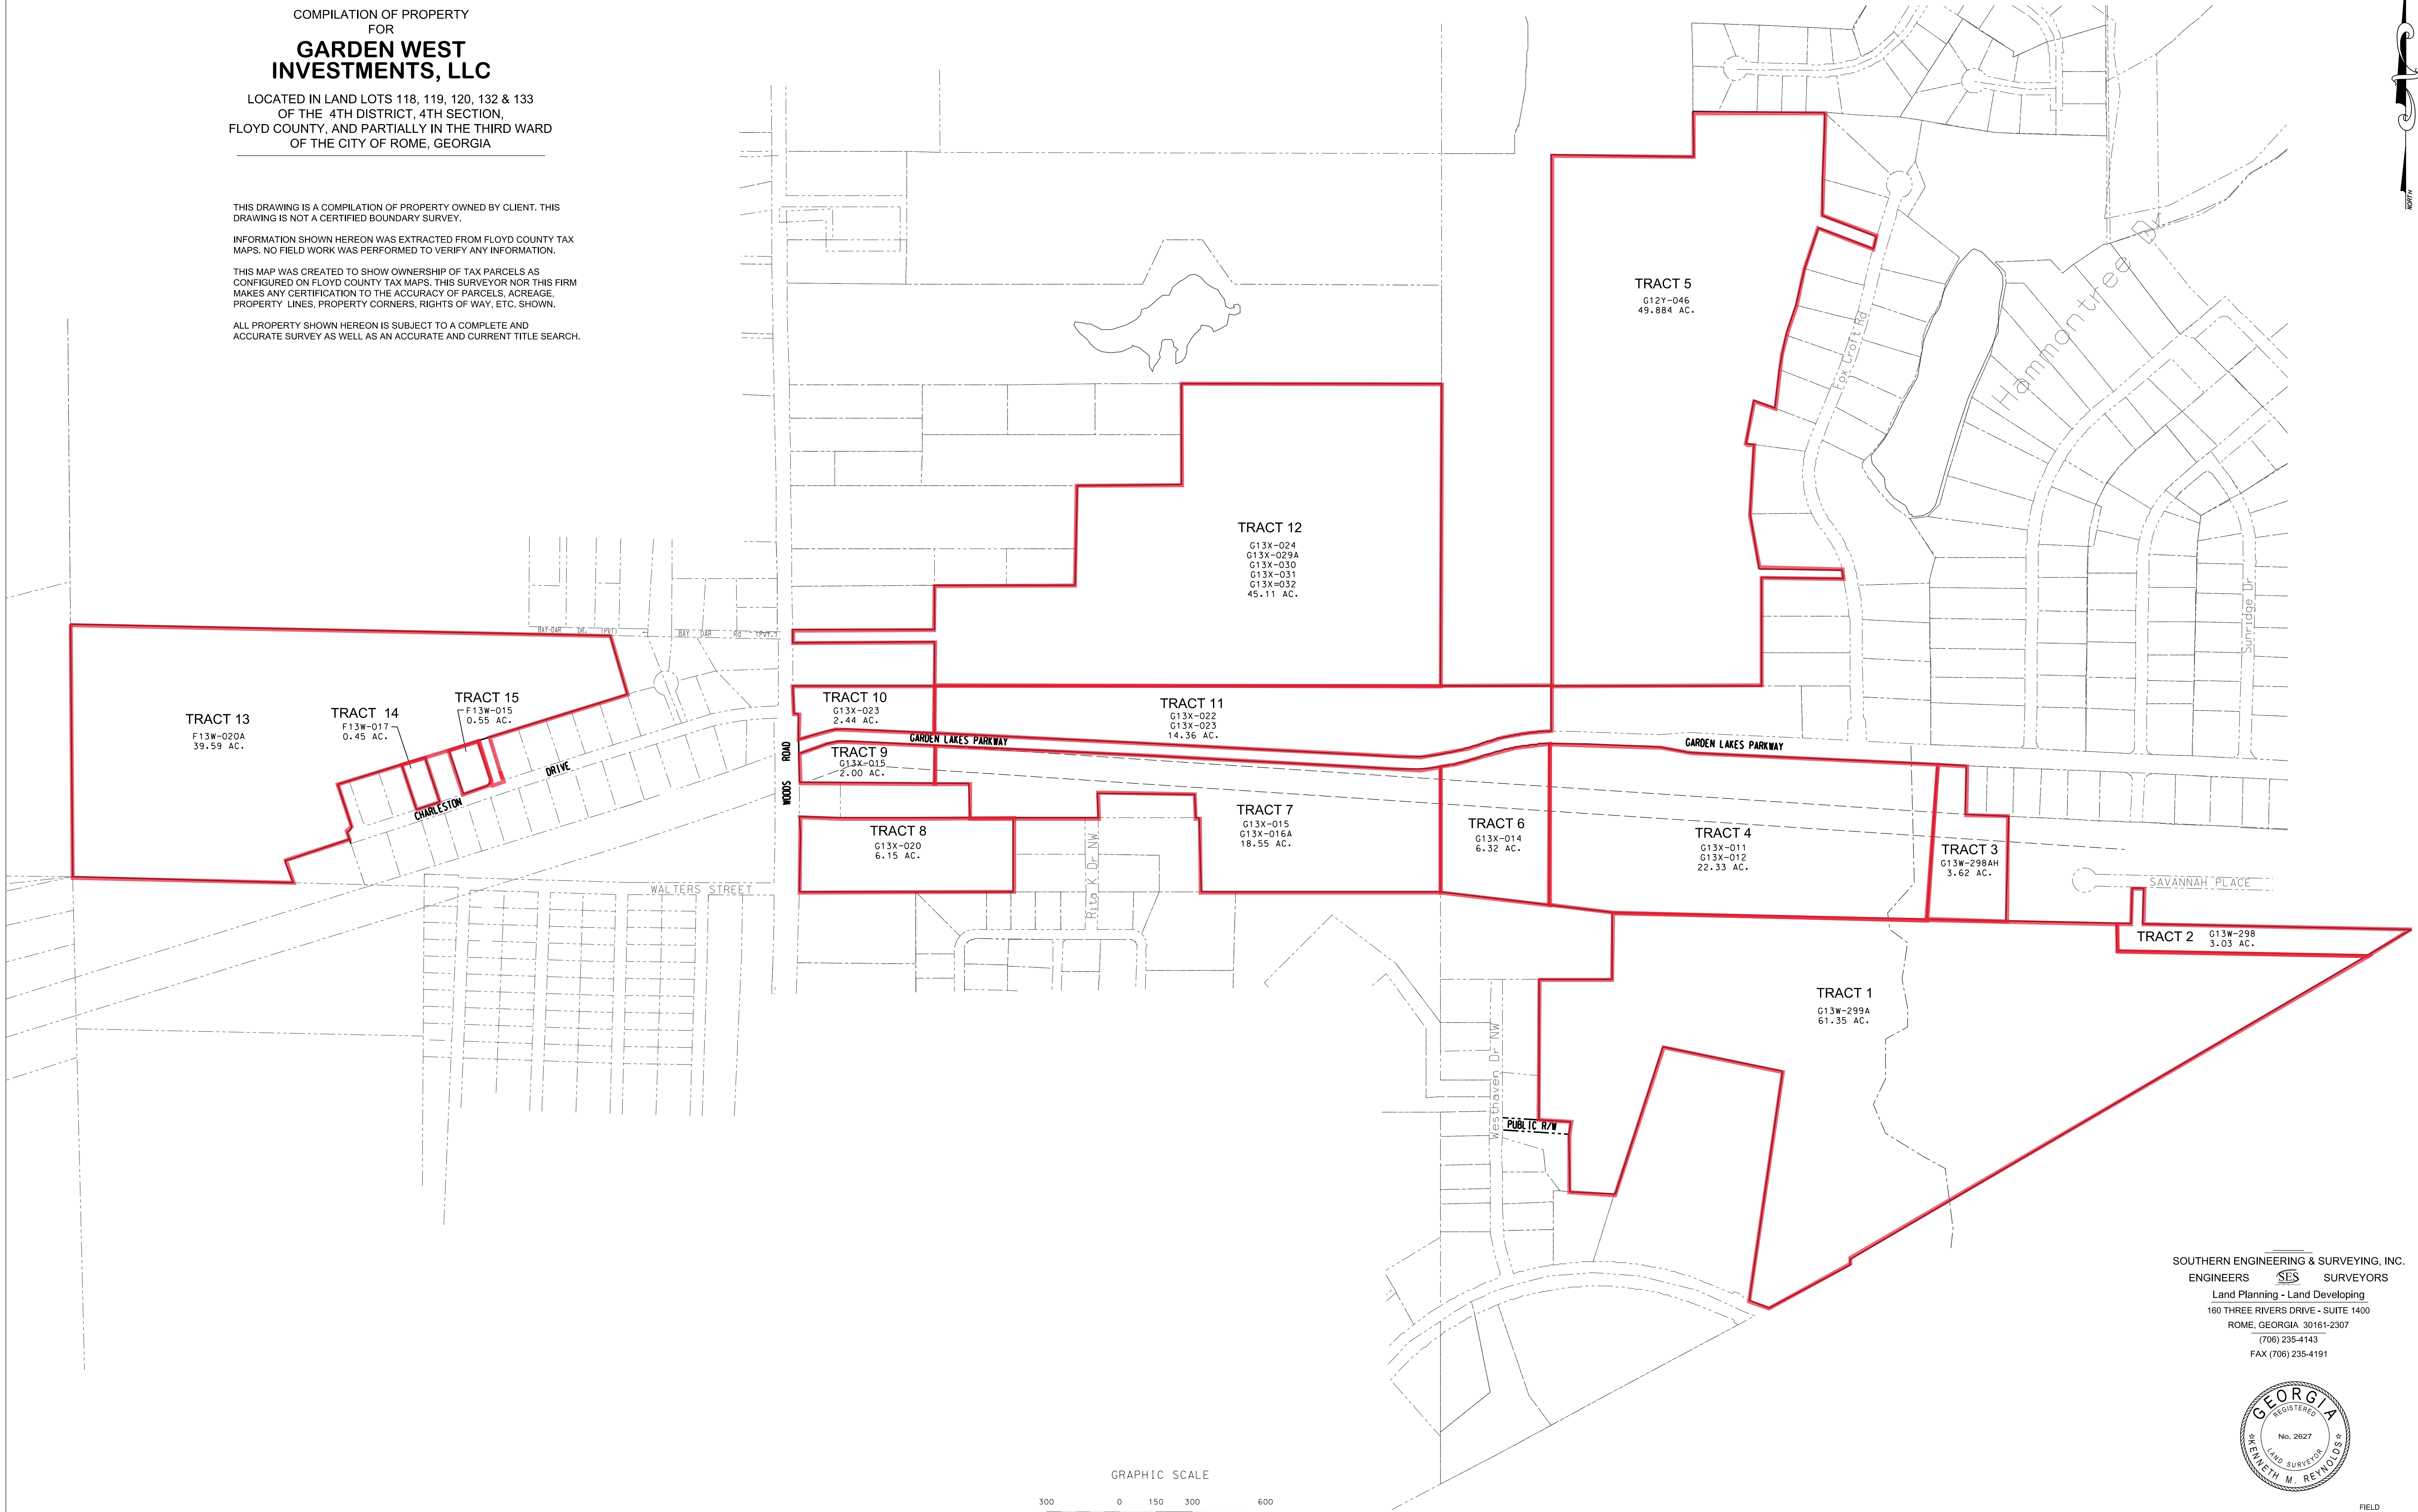

SOUTHERN ENGINEERING & SURVEYING, INC.
ENGINEERS **SES** SURVEYORS
Land Planning - Land Developing
160 THREE RIVERS DRIVE - SUITE 1400
ROME, GEORGIA 30161-2307
(706) 235-4143
FAX (706) 235-4191



FIELD DATE: N/A
PLAT DATE: NOVEMBER 1, 2022
SCALE: 1" = 300'
FILE: E-351C / CFH