
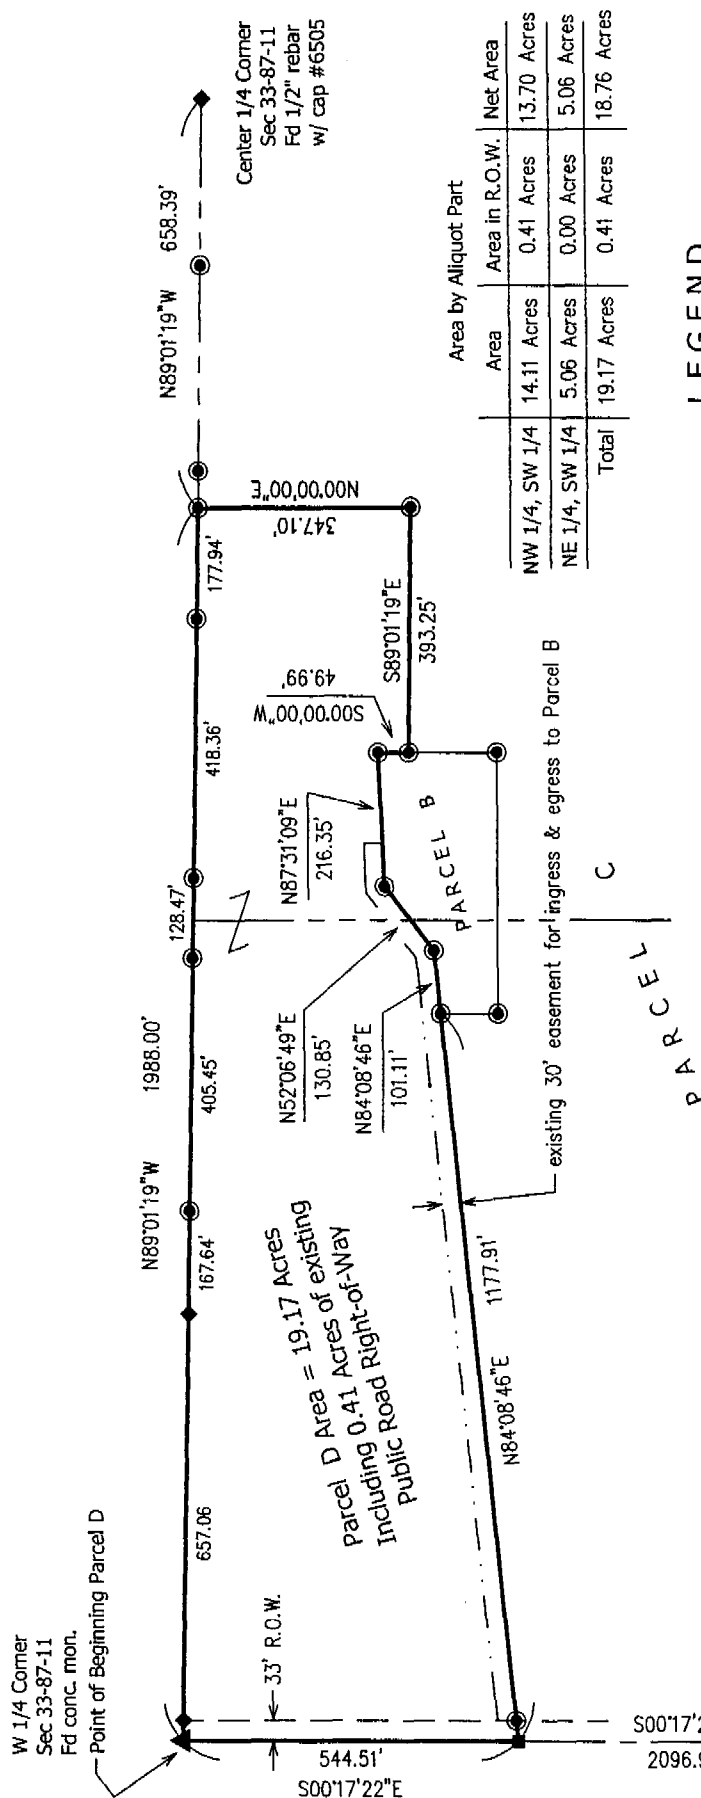


\* Beecher

DANIEL T. CRAWFORD P.E. & L.S.

CRAWFORD ENGINEERING & SURVEYING, INC., INDEPENDENCE, IOWA (319)334-7077


PLAT OF SURVEY of Parcel D in the Southwest 1/4 of Section 33, Township 87 North, Range 11 West of the 5th Principal Meridian, Black Hawk County, Iowa, described as: Beginning at the West 1/4 Corner of Section 33; thence S00°17'22"E, 544.51 feet along the west line of the Southwest 1/4 of Section 33; thence N84°08'46"E, 1177.91 feet; thence N84°08'46"E, 101.11 feet; thence N52°06'49"E, 130.85 feet; thence N87°31'09"E, 216.35 feet; thence S00°00'00"W, 49.99 feet; thence S89°01'19"E, 393.25 feet; thence N00°00'00"E, 347.10 feet to the north line of the Southwest 1/4 of Section 33; thence N89°01'19"W, 1988.00 feet along said north line to the Point of Beginning.

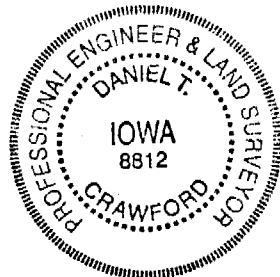

| Area by Aliquot Part |                |            |             |
|----------------------|----------------|------------|-------------|
| Area                 | Area in R.O.W. | Net Area   |             |
| NW 1/4, SW 1/4       | 14.11 Acres    | 0.41 Acres | 13.70 Acres |
| NE 1/4, SW 1/4       | 5.06 Acres     | 0.00 Acres | 5.06 Acres  |
| Total                | 19.17 Acres    | 0.41 Acres | 18.76 Acres |

### LEGEND

- USPLS CORNER FOUND
- PROPERTY CORNER (Fd nail in road)
- PROPERTY CORNER (Fd 1/2" rebar & cap #8812)
- PROPERTY CORNER (Fd 1/2" rebar & cap #6505)
- SECTION LINE
- 1/4 SECTION LINE
- 1/4-1/4 SECTION LINE
- PUBLIC ROAD RIGHT-OF-WAY
- PARCEL BOUNDARY

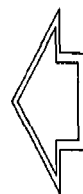

NORTH



This Plat of Survey has been approved by  
Black Hawk County.  
*[Signature]* 9-20-10  
Zoning Administrator or designee Date

I HEREBY CERTIFY THAT THIS LAND SURVEYING DOCUMENT WAS PREPARED AND RELATED SURVEY WORK WAS PERFORMED BY ME OR UNDER MY DIRECT PERSONAL SUPERVISION AND THAT I AM A DULY LICENSED LAND SURVEYOR UNDER THE LAWS OF THE STATE OF IOWA.  
LICENSE RENEWAL DATE: 12-31-2011 LICENSE No. 8812

*Daniel T. Crawford* 9-7-2010  
DANIEL T. CRAWFORD P.E. & L.S. DATE

**CRAWFORD ENGINEERING & SURVEYING, INC.**  
205 2nd Ave NE Independence, Iowa 50644  
(319) 334-7077

PROJECT No. 10215 FLD.BK.No. PAGE

7.00/138