


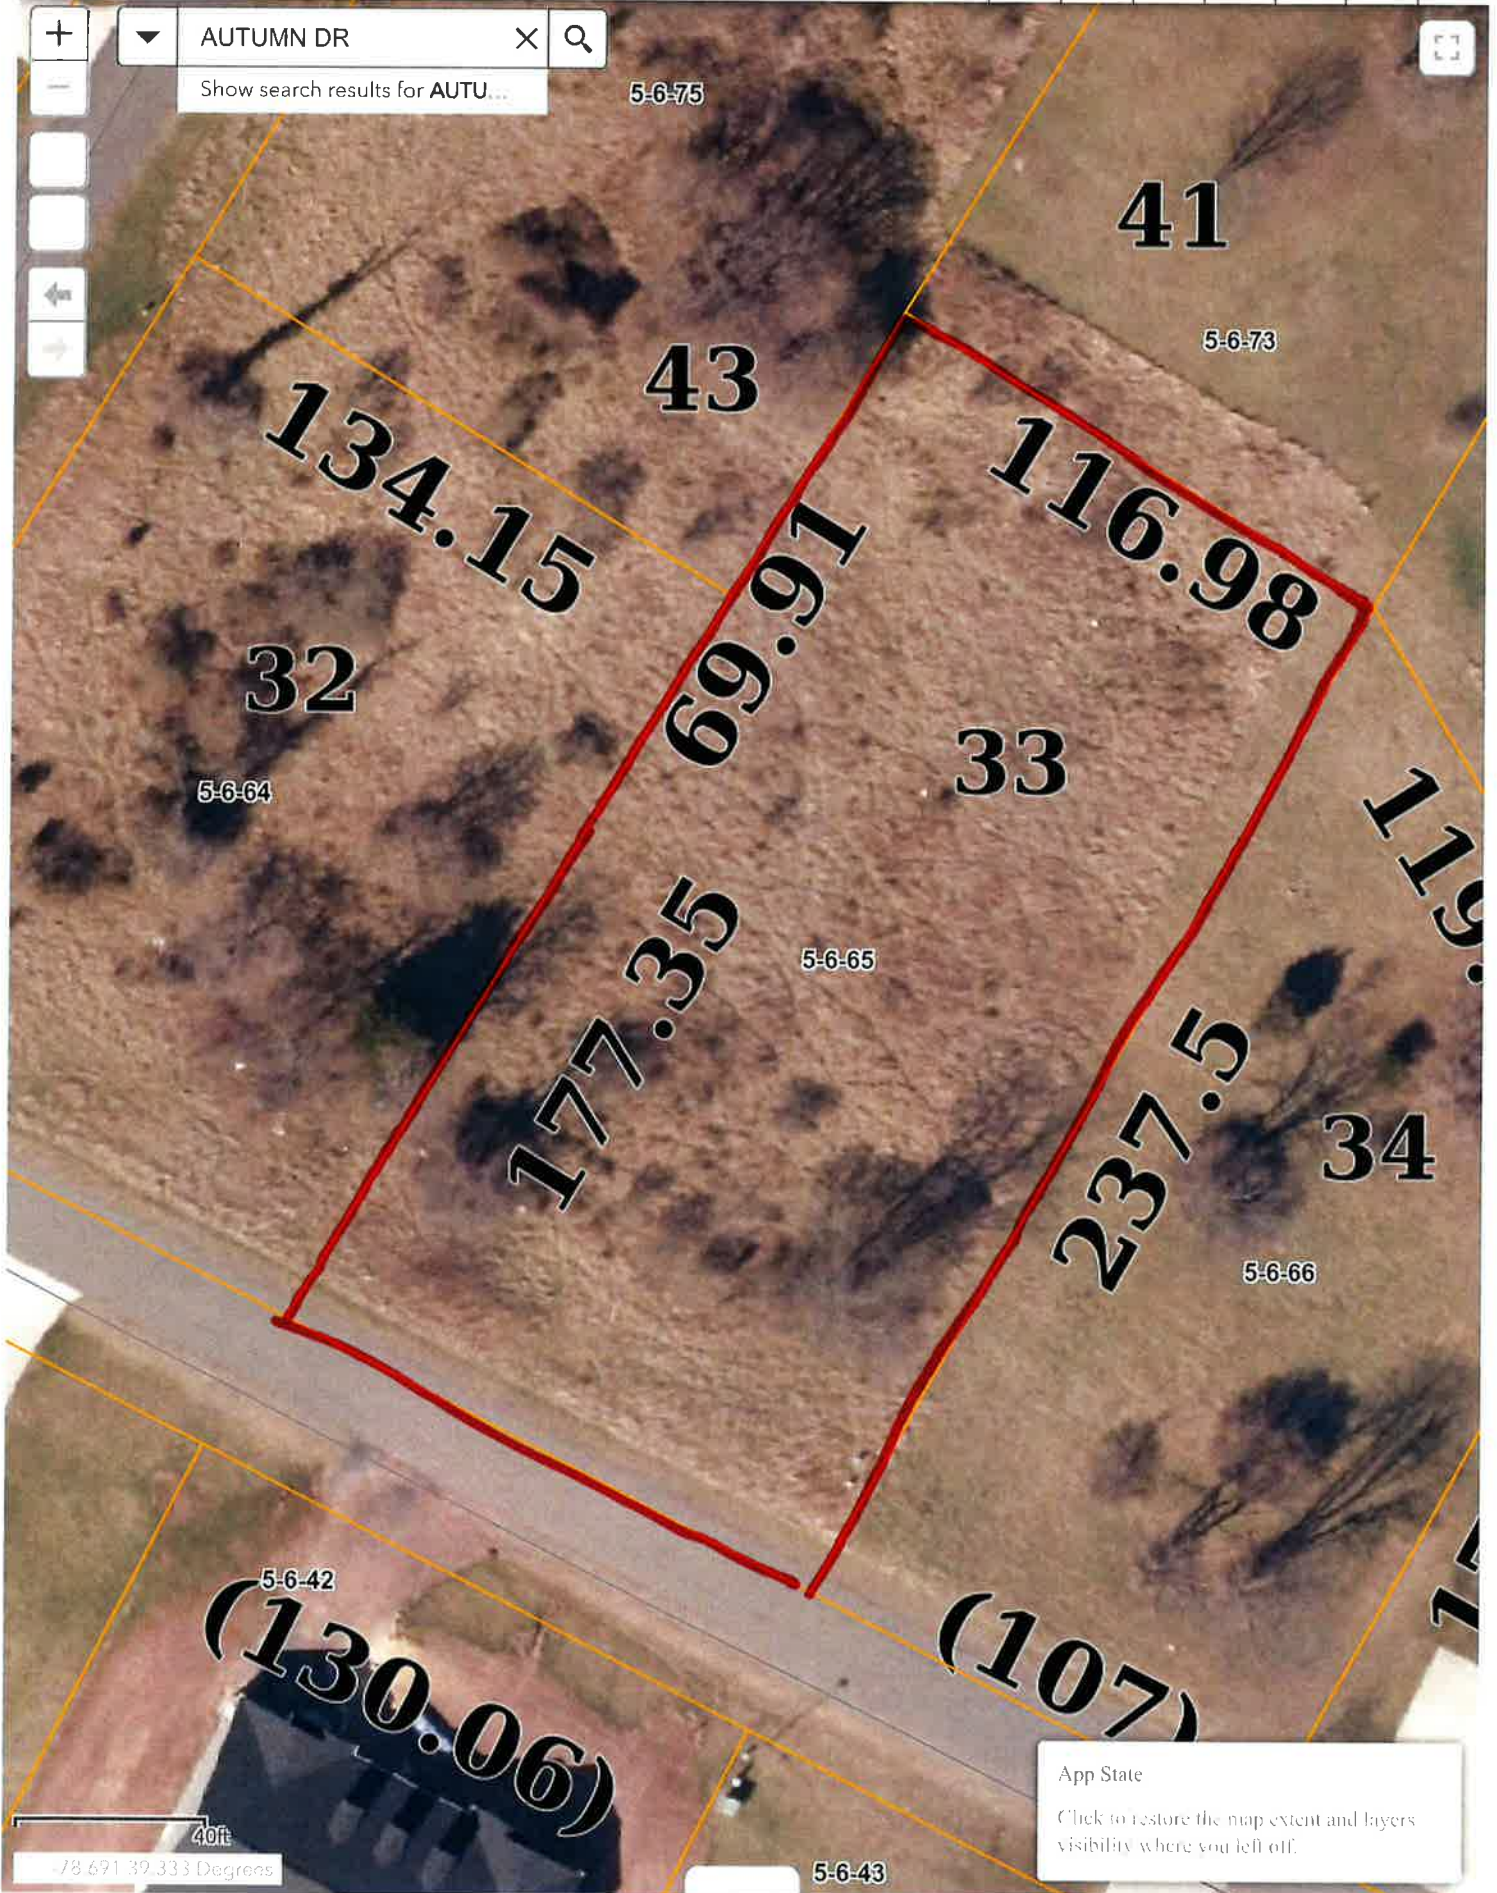

▼ AUTUMN DR X Q

Show search results for AUTU...



40ft

78.691 39.333 Degrees

App State

Click to restore the map extent and layers visibility where you left off.



CME
ENGINEERING
CME ENGINEERING, LP
12 Ridge Parkway, Fairport, NY 11732
815-659-1700 Fax 815-659-5177 E-Mail: info@cme-eng.com

SEAL
10/16/17
10/16/17
10/16/17

FINAL PLAT - PHASE I
for
GATOR GROUP, LLC
HARVEST HILLS SUBDIVISION
GORE DISTRICT
HAMPSHIRE COUNTY, WEST VIRGINIA

Notes:
1. Class I- Residential. This subdivision has been approved by the Hampshire County subdivision. The roads are considered adequately designed and constructed for year-round service vehicles.
2. The Developer reserves unto itself or its assigns the right to erect, maintain and operate, over, on and under a strip of land ten (10) feet along all property lines not serving as a twenty-five (25) feet along all street right-of-way in addition to easements reserved to:
3. All lots subject to the Harvest Hills restrictive covenants