


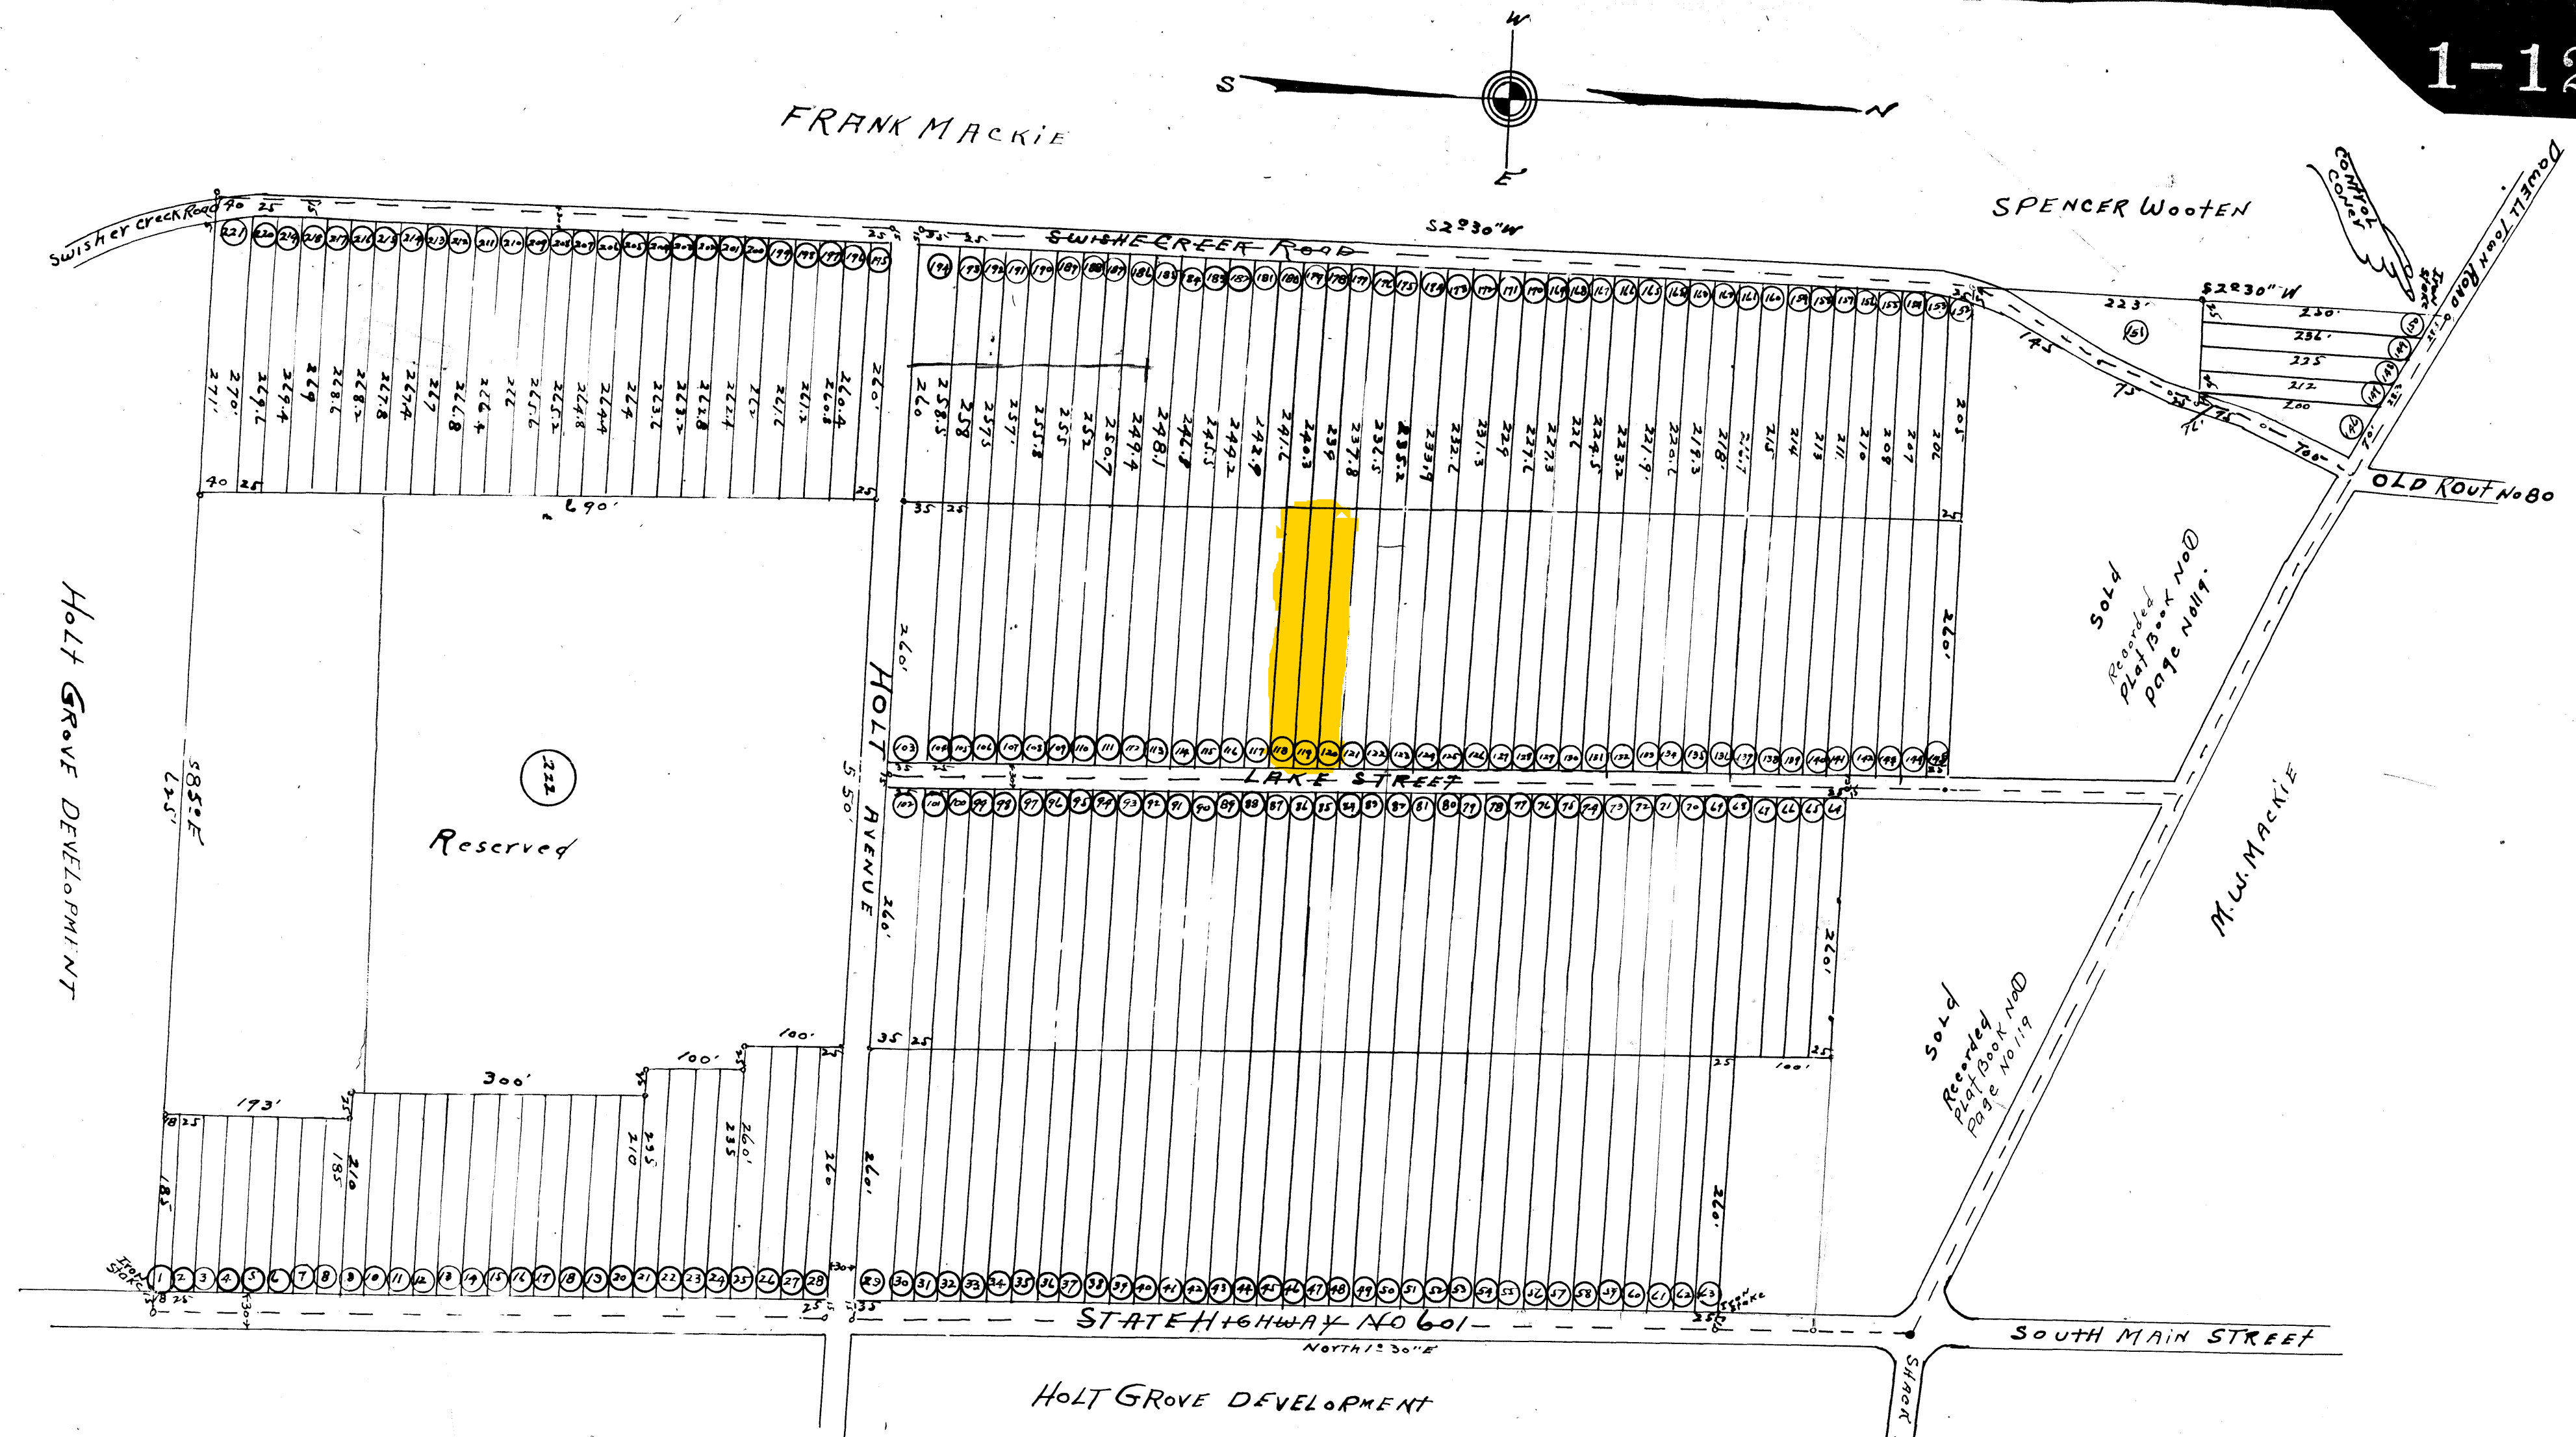

Holt Grove Development

AUCTION
FOREST HILLS
 OWNERS
 ERNEST LONG - NED HOOD - J. STEELMAN
 AGENTS
W.R. WEIR AUCTION CO.
 WINSTON SALEM - N.C.

SURVEYORS	DATE	SCALE	CHECKED
Hinsaw, Meckie Yodkin Wills, N.C.	Nov. 1947	1"=100'	JLM
AMOUNT	Redivision of Sub- divisions 3-9, 26 64		
222 LOTS			

NORTH CAROLINA
 YADKIN COUNTY
 Jesse L. Mackie, being duly sworn,
 do hereby certify that this map is correct to the best of my knowledge and
 belief and was prepared from an actual survey made by me or under my
 direction and supervision on the 15th day of November, 1947.
 Witness my hand and seal this 19th day of November, 1947.
 Certificate, be recorded.
 Clerk Superior Court

