


Providence County
DB 129 Pg. 126

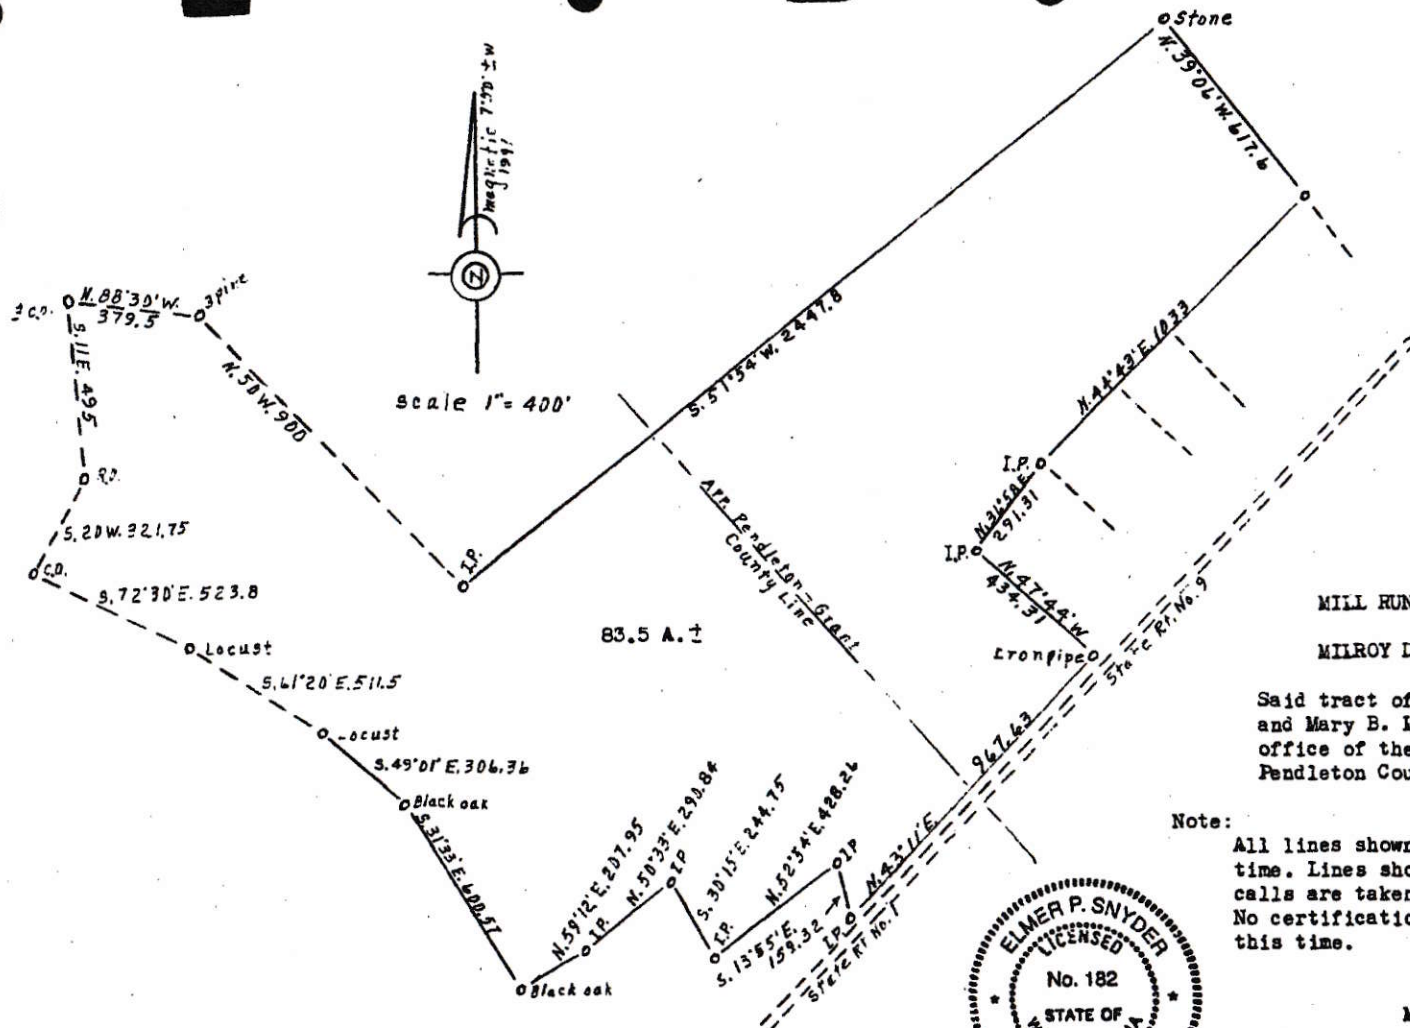


Surveyed for
MARK LAMBERT
and
MARY B. LAMBERT
83.5 A. ±

Located in
MILL RUN DISTRICT OF PENDLETON COUNTY
and
MILROY DISTRICT OF GRANT COUNTY

Said tract of land was conveyed to Mark Lambert and Mary B. Lambert by deed of record in the office of the clerk of the Commission of Pendleton County in Deed Book 125 page 344.

Note: All lines shown by solid were surveyed at this time. Lines shown by broken lines were not surveyed calls are taken from Deed Book 125 page 344. No certification as to the lines not surveyed at this time.

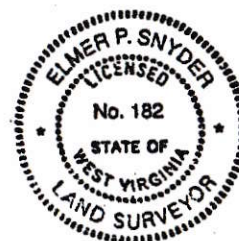

March 17, 1981
Edmund Snyder
 Licensed Land Surveyor No. 182

State of West Virginia,
In Pendleton County Commission Clerk's Office, March 26 1991
The foregoing Deed of Conveyance was this day presented in said office, and with the
certificate of acknowledgment thereto, was admitted to record. 2 /

3 Clerk's Office. March 26, 1991
 was this day presented in said office, and with the
 was admitted to record.

James H. Shandling Clerk