
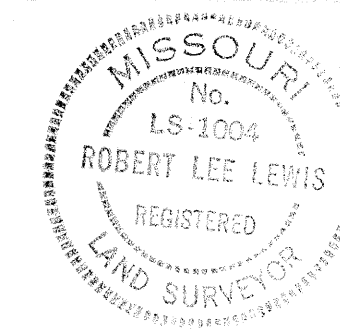


SECTION 34
TOWNSHIP 47 NORTH
RANGE 4 WEST
WARREN COUNTY, MO.

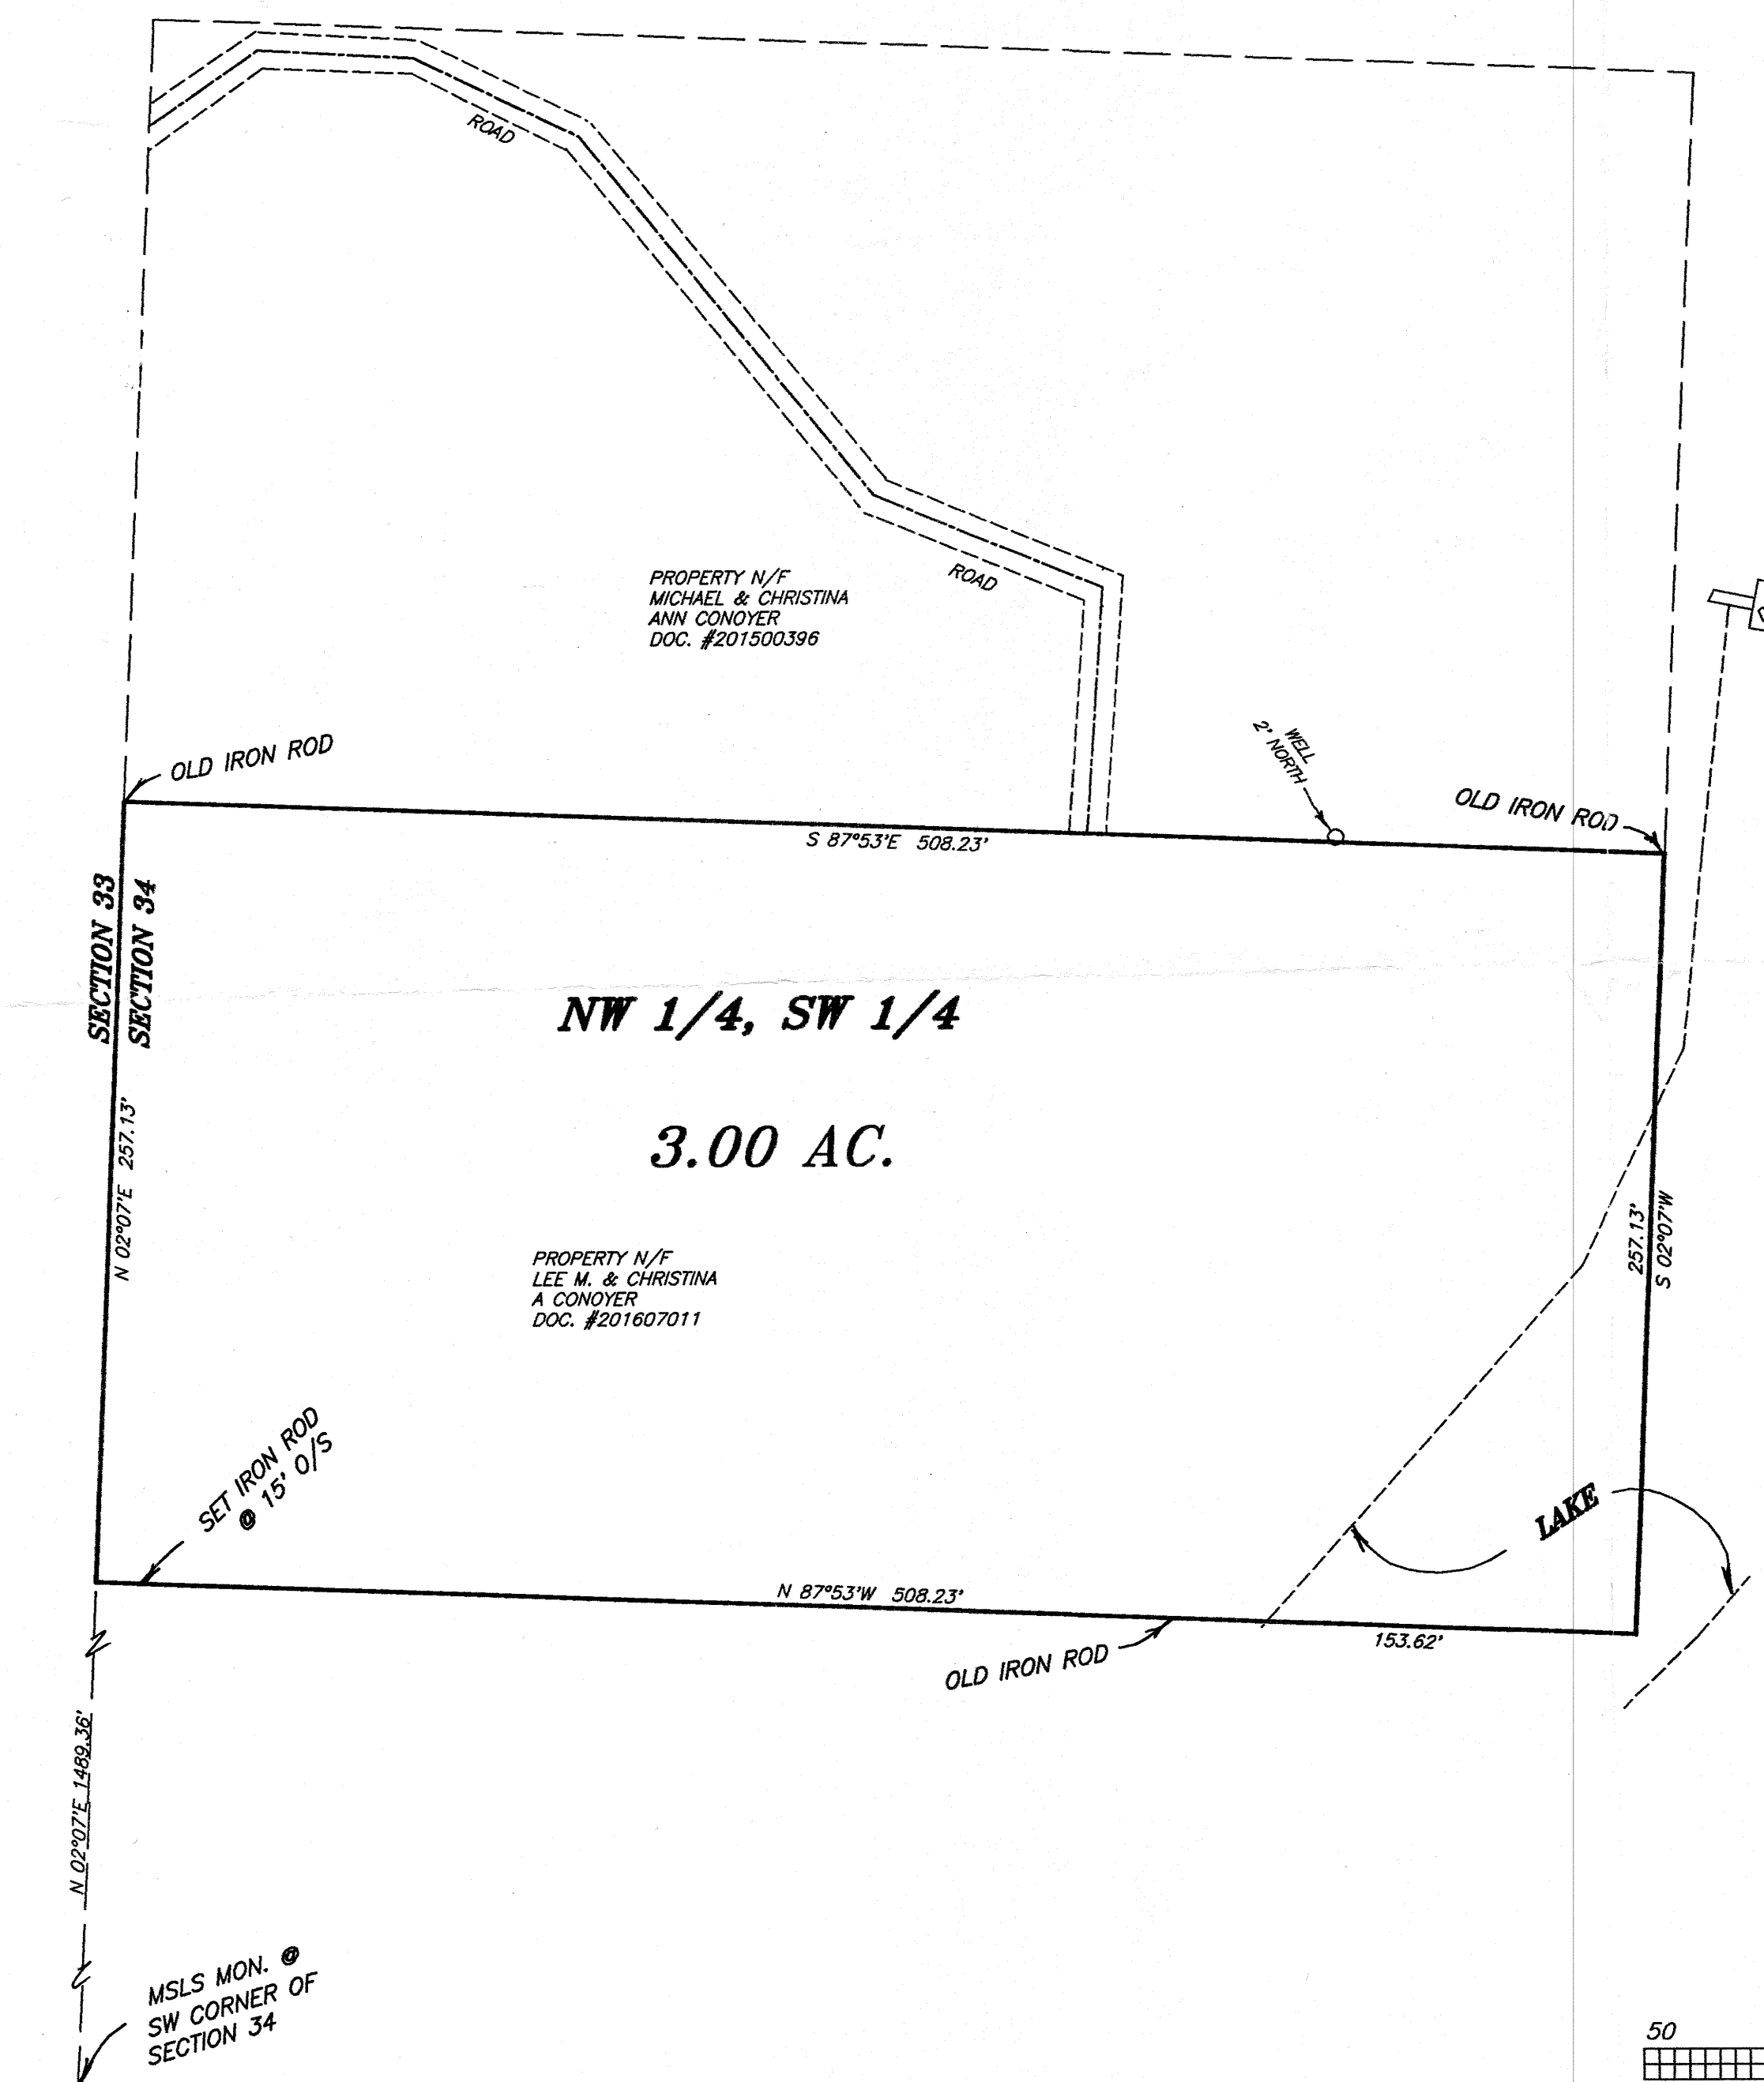

07-17-2018

THIS IS TO CERTIFY THAT AT THE REQUEST OF
LEE CONOYER, WE HAVE MADE A
SURVEY AS SHOWN ABOVE AND THAT IT REPRESENTS A
TRUE AND ACCURATE RECORD OF SAID SURVEY AND
WAS EXECUTED IN ACCORDANCE WITH THE CURRENT
MINIMUM STANDARDS FOR PROPERTY BOUNDARY SURVEYS
OF THE MISSOURI STATE LAND SURVEY.
ROBERT L. LEWIS
PROFESSIONAL LAND SURVEYOR NO. 1004
WARREN COUNTY SURVEYOR

BOUNDARY SURVEY
CLASS OF SURVEY--RURAL
SUBJECT TO: EASEMENTS OF RECORD

Lewis-Bade Inc.
Professional Land Surveyors
and Professional Engineers

PHONE (636) 456-2615 101 EAST WALTON WARRENTON, MO. 63383

SURVEYED BY: STU, JEREMIAH JOHNNY	DATE JULY 2018	REVISIONS
DRAWN BY: LARRY	CHECKED BY:	SCALE 1"=50'

FILE 14095-1