
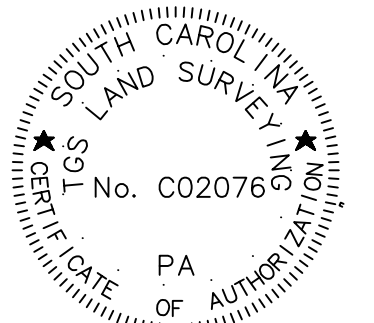
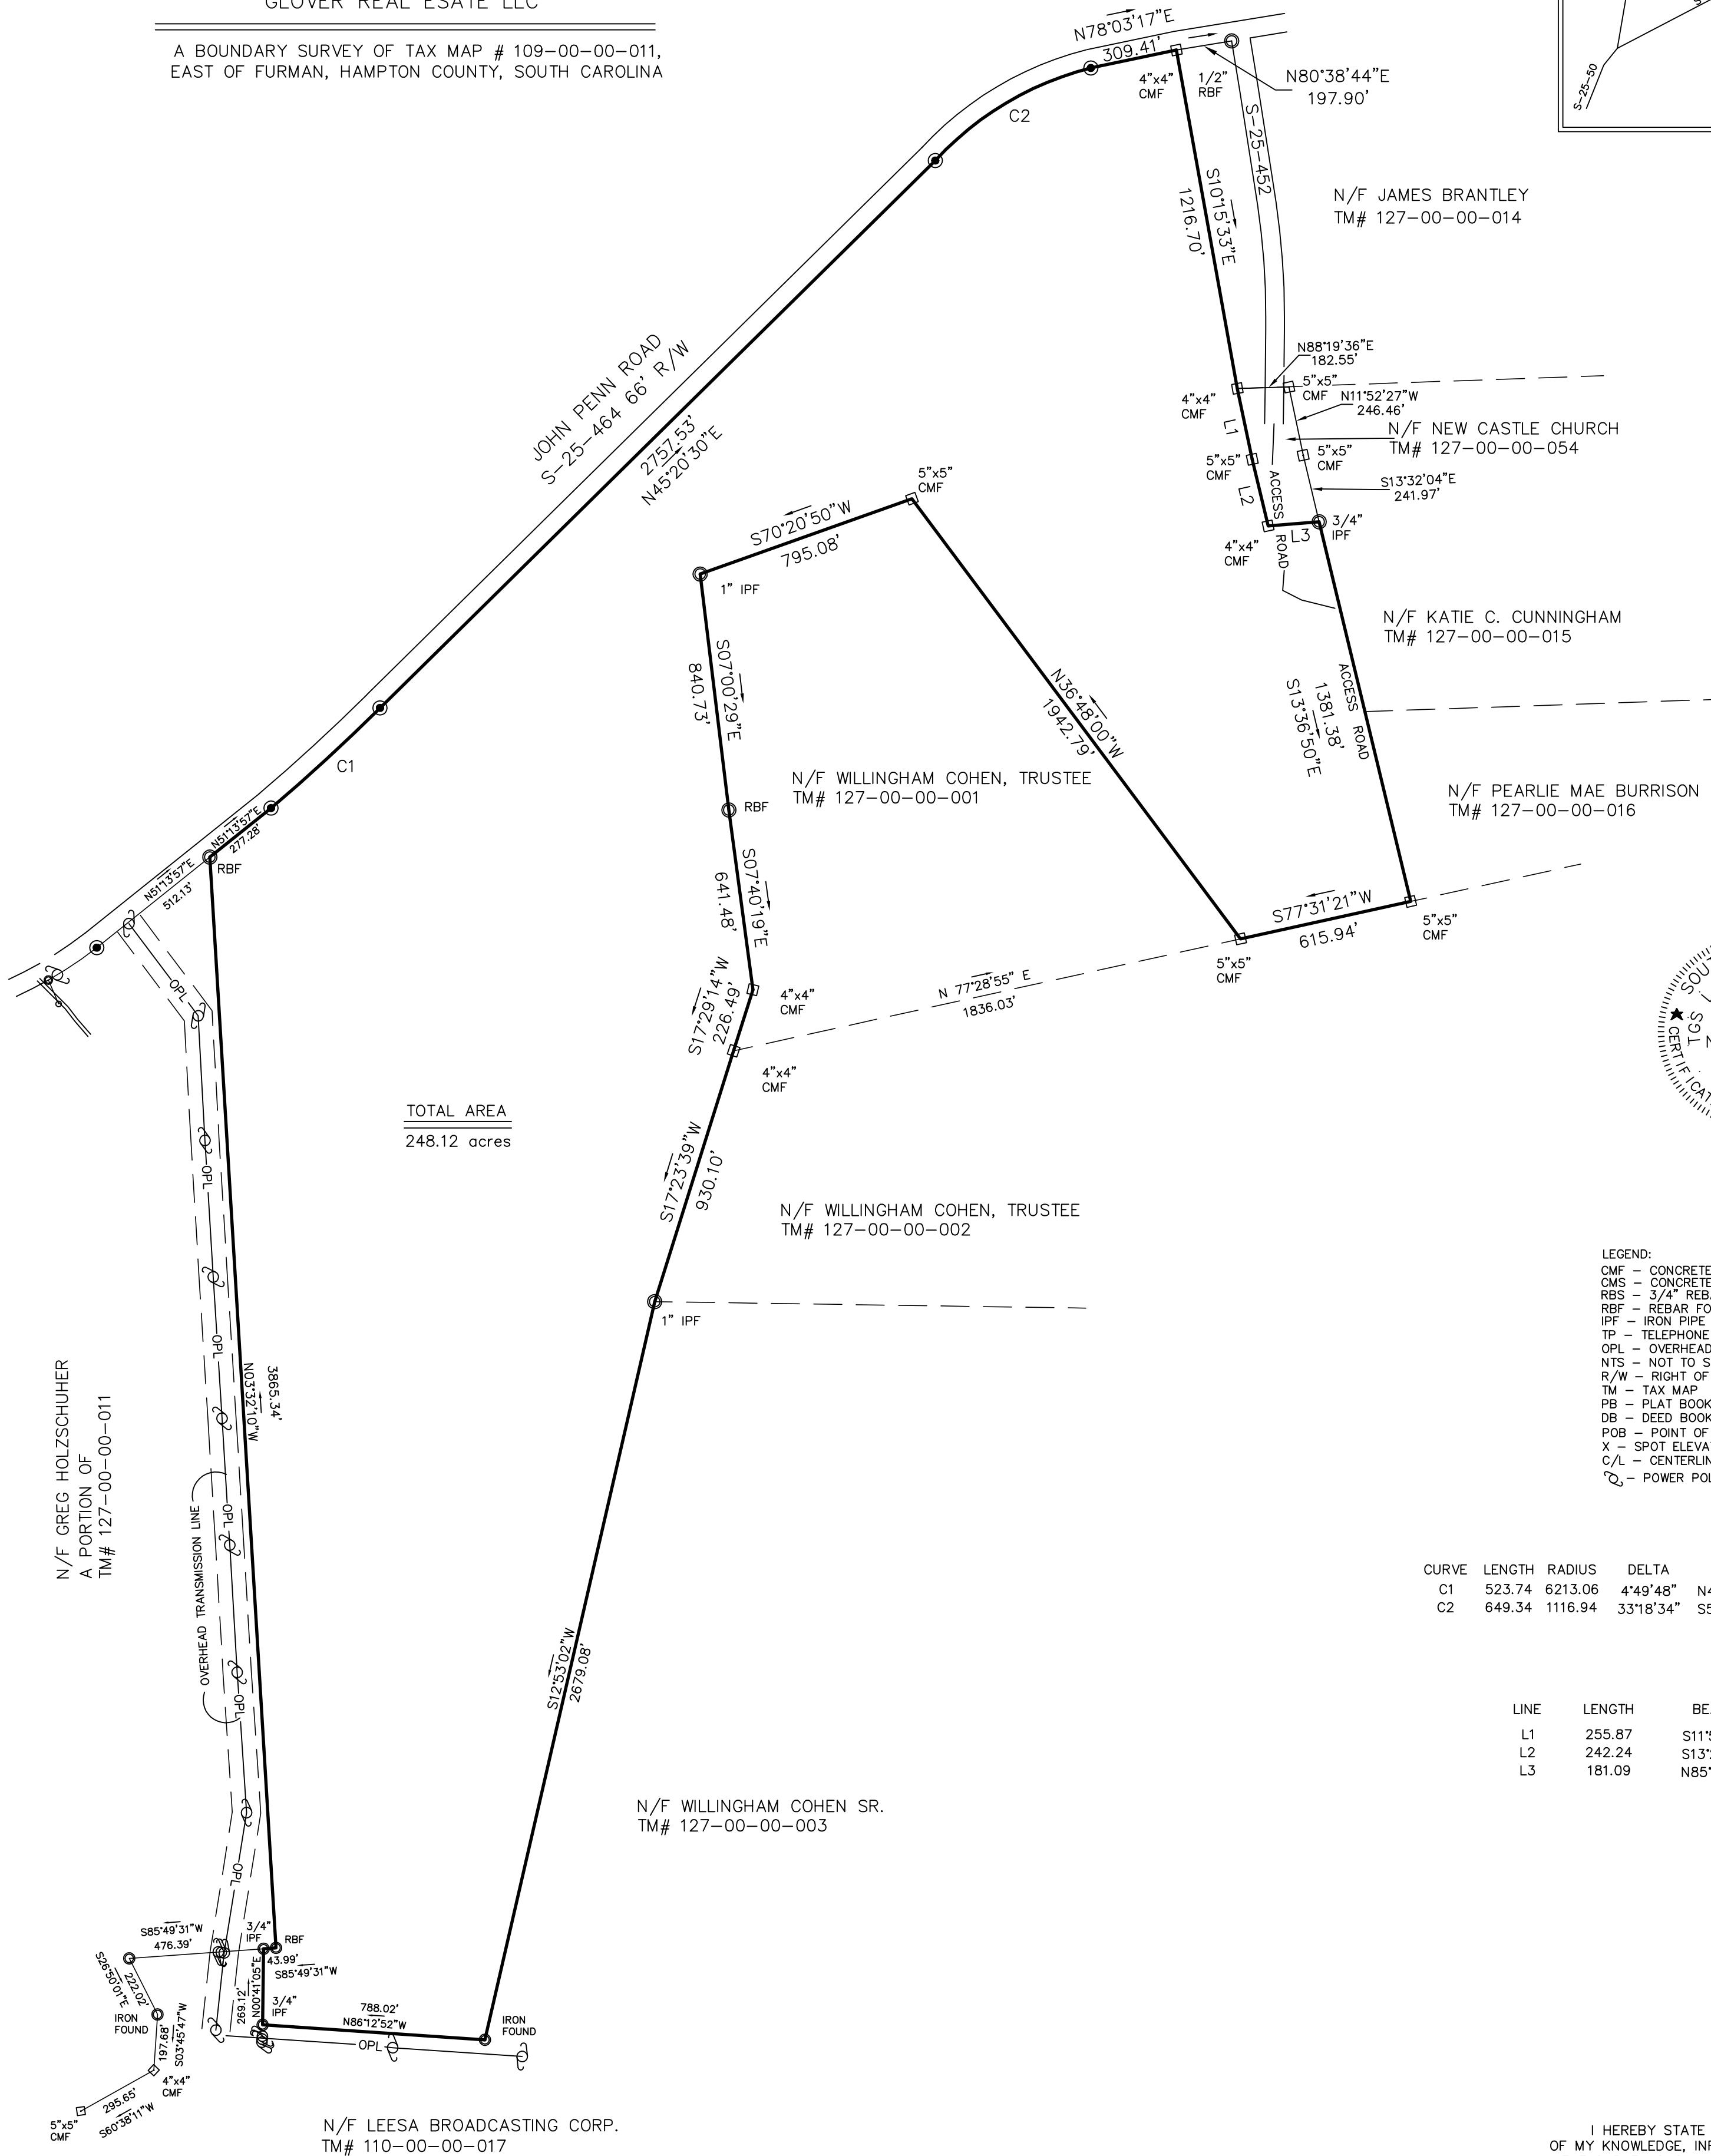


THIS PLAT PREPARED AT THE REQUEST OF
GLOVER REAL ESATE LLC

A BOUNDARY SURVEY OF TAX MAP # 109-00-00-011,
EAST OF FURMAN, HAMPTON COUNTY, SOUTH CAROLINA

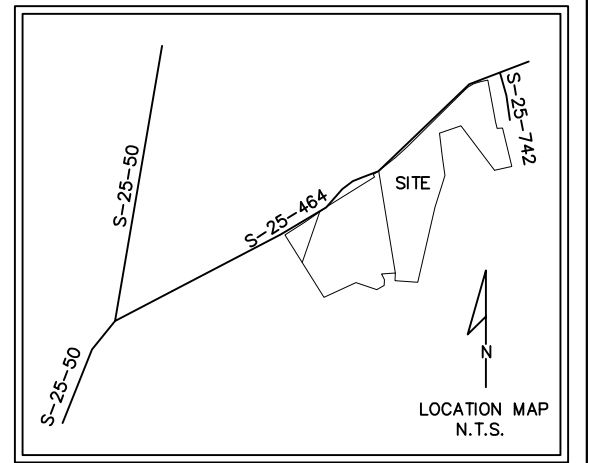

LEGEND:
CMF - CONCRETE FOUND
CMS - CONCRETE SET
RBS - 3/4" REBAR SET
RBF - REBAR FOUND
IPF - IRON PIPE FOUND
TP - TELEPHONE PEDESTAL
OPL - OVERHEAD POWER
NTS - NOT TO SCALE
R/W - RIGHT OF WAY
TM - TAX MAP
PB - PLAT BOOK
DB - DEED BOOK
POB - POINT OF BEGINNING
X - SPOT ELEVATION
C/L - CENTERLINE
P - POWER POLE

CURVE	LENGTH	RADIUS	DELTA	BEARING	CHORD
C1	523.74	6213.06	4°49'48"	N47°20'59"E	523.59
C2	649.34	1116.94	33°18'34"	S59°09'31"W	640.24

LINE	LENGTH	BEARING
L1	255.87	S11°57'42"E
L2	242.24	S13°26'22"E
L3	181.09	N85°18'20"E


PLAT BASED ON FIELD WORK DONE
APRIL 8, 2003 & JULY 18, 2016
DATE: OCTOBER 18, 2016 (PLAT ONLY)

TGS LAND SURVEYING
162 SECOND AVENUE
P.O. BOX 2023
RIDGELAND, S.C. 29936
Phone 843-726-9117

JOB # 03065SD1-16

REFERENCE:
1.) PLAT CABINET A SLIDE 85 SHEET 10
1.) PLAT CABINET A SLIDE 153 SHEET 1
1.) A PLAT BY ME FOR GREG HOLZSCHUHER
DATED JULY 18, 2016 JOB# 03065SD-16

NOTE: BY GRAPHICAL DETERMINATION
This Lot Appears To Lie In A Federal Flood Plain
Zone X Minimum Required Elevation N/A Ft. NGVD29
FIRM # 45049C0400C & 0375

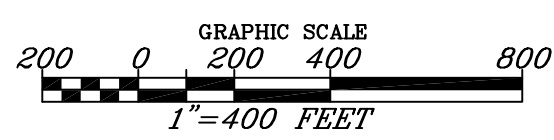

I HEREBY STATE TO THE BEST
OF MY KNOWLEDGE, INFORMATION & BELIEF,
THE SURVEY SHOWN HEREON WAS MADE
IN ACCORDANCE WITH THE REQUIREMENTS
OF THE MINIMUM STANDARDS MANUAL
FOR THE PRACTICE OF LAND SURVEYING
IN SOUTH CAROLINA, AND MEETS OR EXCEEDS
THE REQUIREMENTS FOR A CLASS C SURVEY
AS SPECIFIED THEREIN.
ALSO THERE ARE NO VISIBLE ENCROACHMENTS
OR PROJECTIONS OTHER THAN SHOWN.

THOMAS G. STANLEY, JR., PLS # 18269