
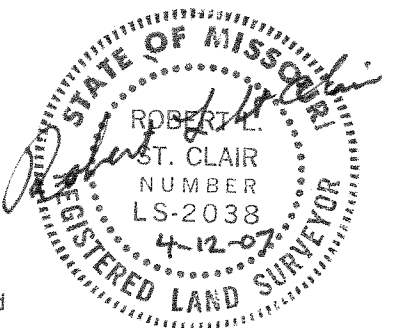
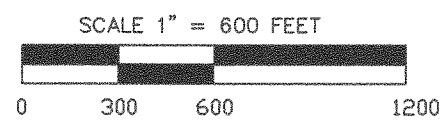


DESCRIPTION:

A 675.718 acre tract located in Fractional Sections 5 and 7 and in Section 8 of Township 65 North, Range 7 West of the 5th Principal Meridian, Clark County, Missouri and is more particularly described as follows: Beginning at the common corner to Sections 5, 6, 7 and 8 thence S87°10'25"E, 1328.52 feet along the south line said Section 5; thence N01°08'09"E, 2662.51 feet along the west line of the east half of the southwest quarter said Section 5; thence S86°53'52"E, 663.74 feet along the north line of the said southwest quarter; thence N01°47'28"E, 2520.70 feet along the west line of the east half of the northwest quarter said Section 5 to the north line said Section 5; thence S87°11'38"E, 1217.52 feet to an existing stone marking the southwest corner of the southeast quarter of Section 32, Township 66 North, Range 7 West; thence continuing along said north line S87°08'18"E, 763.74 feet; thence S01°31'01"W, 1268.61 feet along the east line of the northwest quarter of the northeast quarter said Section 5; thence S87°01'59"E, 1312.03 feet along the north line of the southeast quarter of the northeast quarter; thence S01°08'09"W, 3908.62 feet along the east line said Section 5; thence N87°10'25"W, 1326.44 feet along the south line said Section 5; thence S01°13'41"W, 1964.63 feet along the east line of the west half of the northeast quarter said Section 8 to the centerline of Fox River; thence along said centerline the following courses: N77°55'52"W, 129.97 feet; S87°07'04"W, 156.88 feet; S80°32'30"W, 320.13 feet; S74°52'19"W, 287.16 feet; S81°04'35"W, 279.56 feet; N73°41'42"W, 291.29 feet; N64°42'00"W, 277.14 feet; N83°09'19"W, 81.87 feet; S87°07'02"W, 219.61 feet; S81°38'40"W, 312.87 feet; S79°48'10"W, 357.36 feet; N89°51'31"W, 201.61 feet; S83°34'00"W, 360.58 feet; S62°13'42"W, 115.34 feet; thence leaving said Fox River S01°49'54"W, 386.88 feet along the east line of the west half of the southwest quarter of the northwest quarter said Section 8; thence N87°21'28"W, 661.86 feet along the south line of the northwest quarter said Section 8; thence N01°01'52"E, 186.69 feet along the west line said Section 8 to the centerline said Fox River; thence along said centerline S68°59'54"W, 170.87 feet and S63°01'50"W, 253.41 feet to the south line of the northeast quarter said Section 7; thence N88°25'33"W, 958.46 feet along said south line; thence N01°12'17"E, 2669.86 feet along the centerline of County Road No. 164 and the west line of the east half of the northeast quarter said Section 7; thence S88°31'07"E, 1332.51 feet along the north line said Section 7 to the point of beginning, containing 675.718 acres, subject to any and all easements of record and to the right of way of Clark County Roads Nos. 164, 167 and 176.

LINCOLN TOWNSHIP  
T 65 N, R 7 W, 5th P.M.  
CLARK COUNTY, MISSOURI  
FRAC. SECTIONS 5 & 7  
& SECTION 8

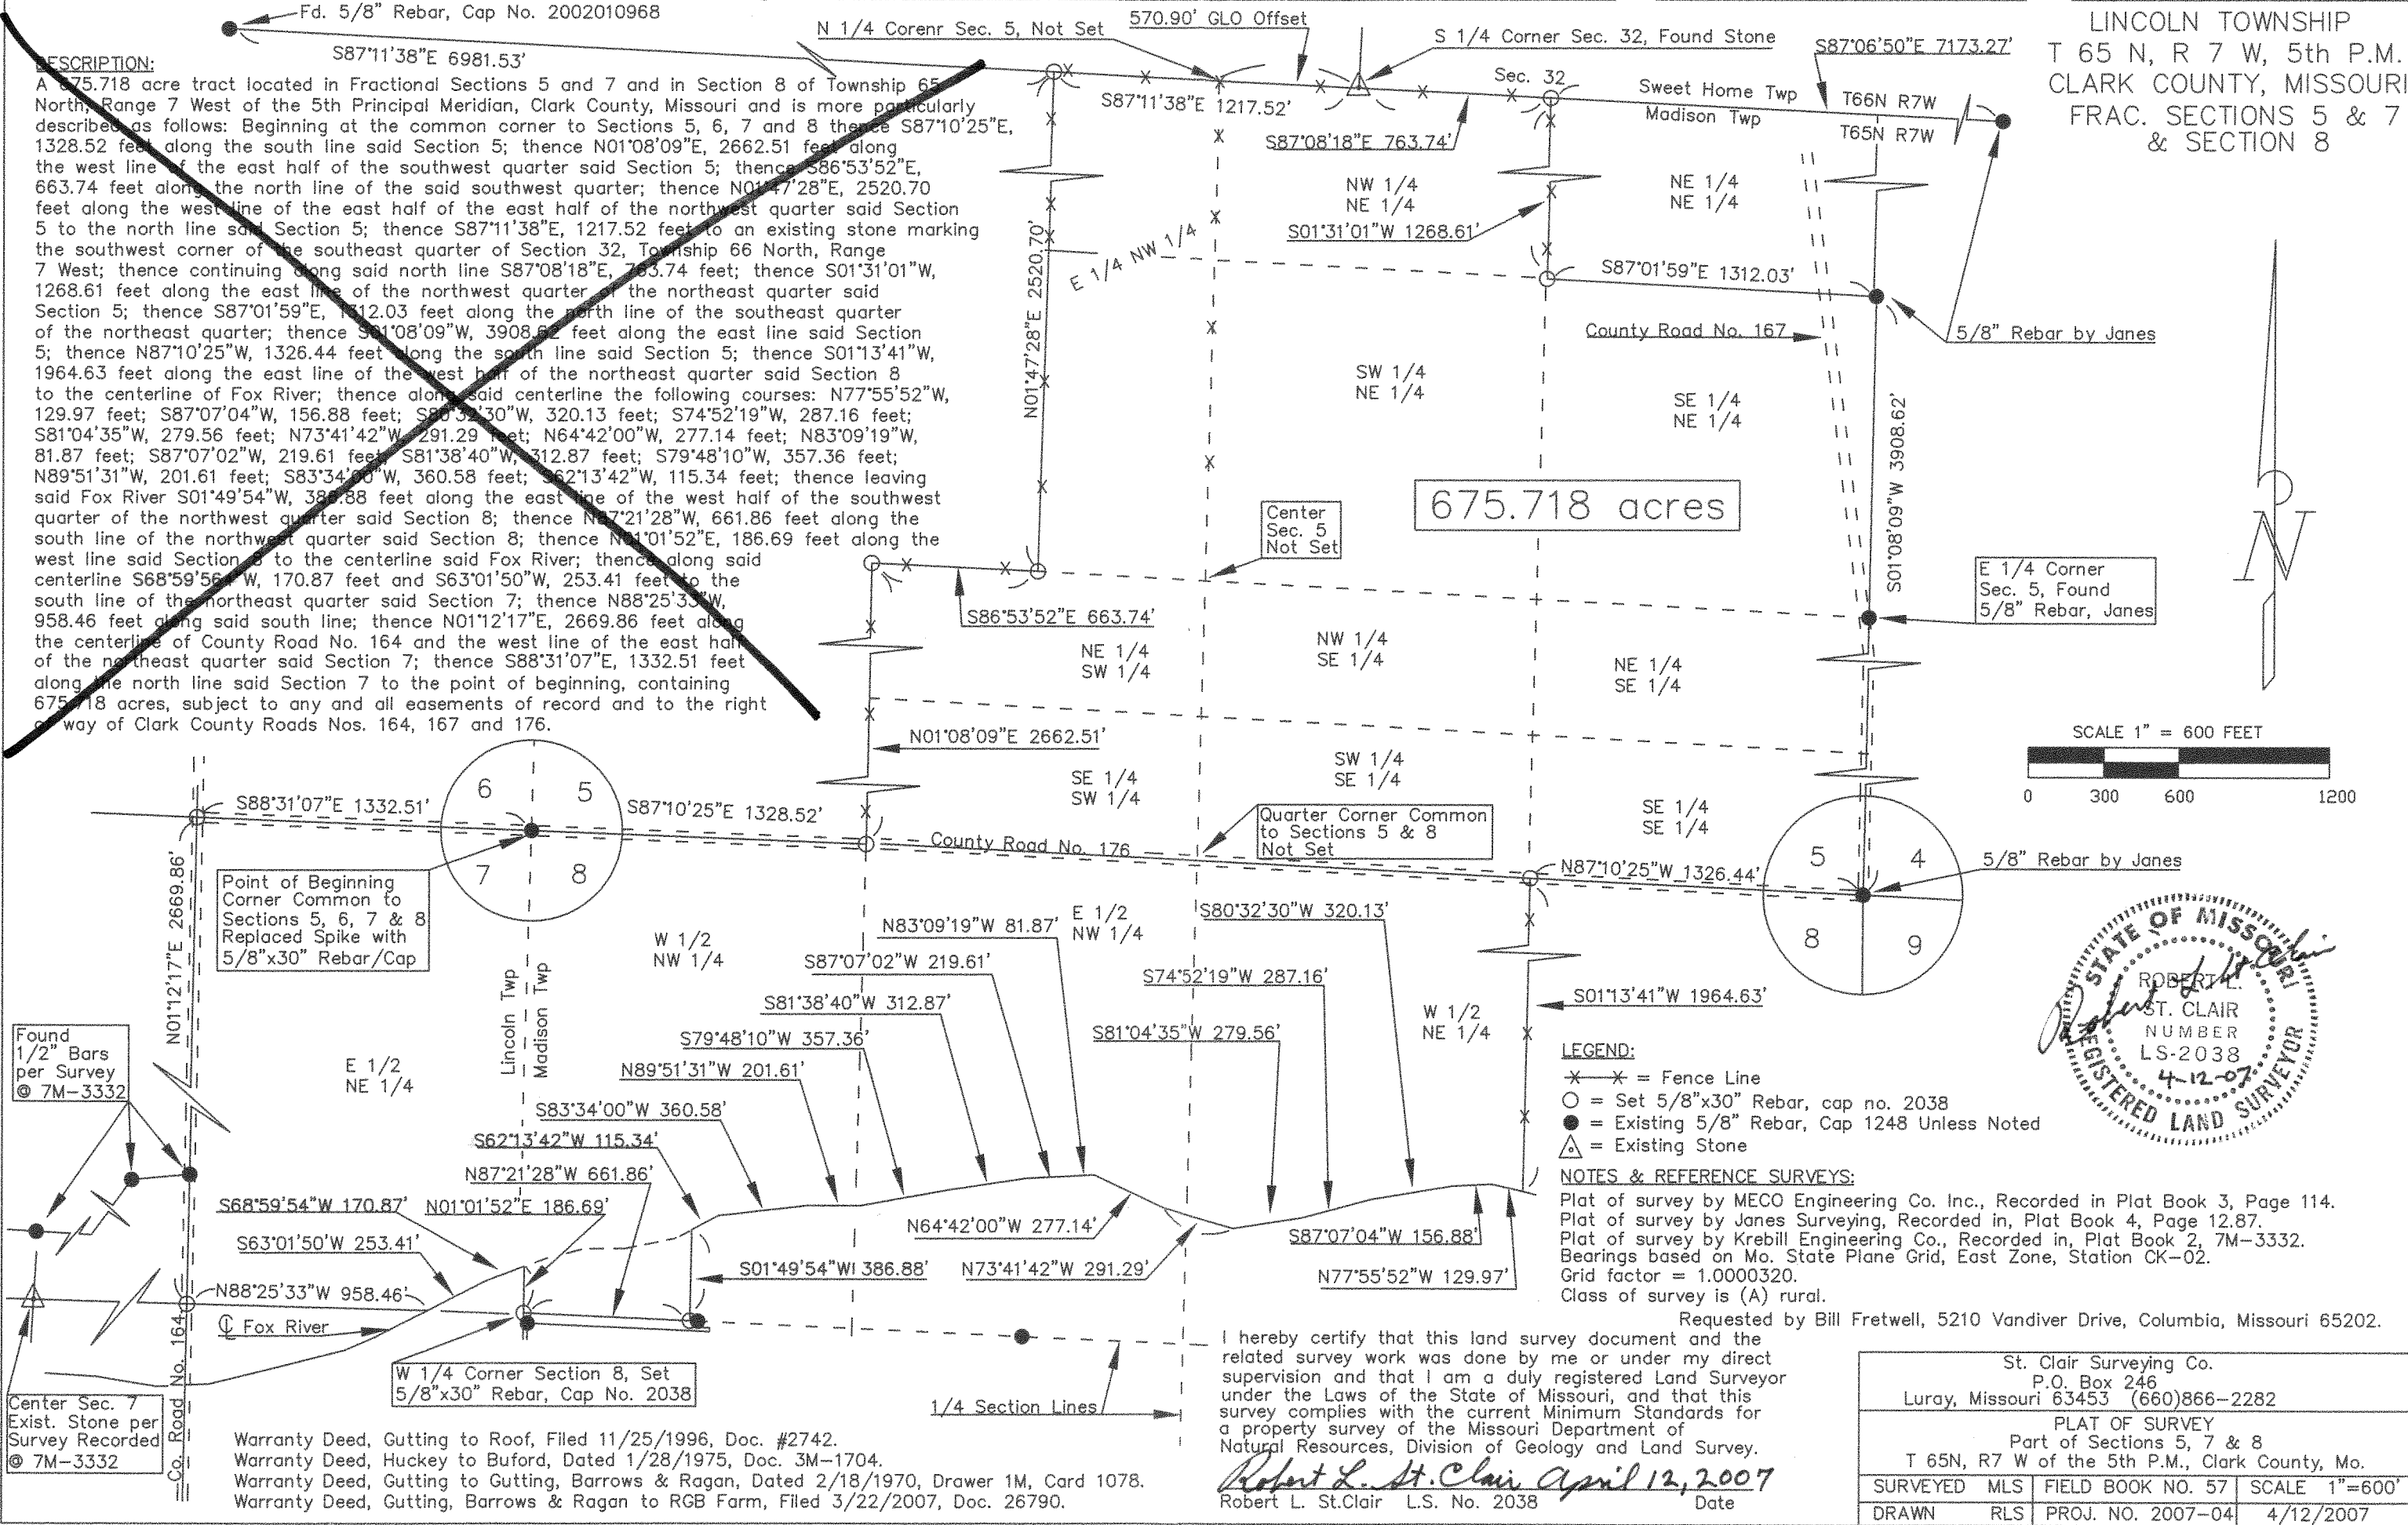

LEGEND:  
\*-\* = Fence Line  
O = Set 5/8"x30" Rebar, cap no. 2038  
● = Existing 5/8" Rebar, Cap 1248 Unless Noted  
△ = Existing Stone

NOTES & REFERENCE SURVEYS:  
Plat of survey by MECO Engineering Co. Inc., Recorded in Plat Book 3, Page 114.  
Plat of survey by Janes Surveying, Recorded in, Plat Book 4, Page 12.87.  
Plat of survey by Krebill Engineering Co., Recorded in, Plat Book 2, 7M-3332.  
Bearings based on Mo. State Plane Grid, East Zone, Station CK-02.  
Grid factor = 1.0000320.  
Class of survey is (A) rural.  
Requested by Bill Fretwell, 5210 Vandiver Drive, Columbia, Missouri 65202.

I hereby certify that this land survey document and the related survey work was done by me or under my direct supervision and that I am a duly registered Land Surveyor under the Laws of the State of Missouri, and that this survey complies with the current Minimum Standards for a property survey of the Missouri Department of Natural Resources, Division of Geology and Land Survey.  
*Robert L. St. Clair* April 12, 2007  
Robert L. St. Clair L.S. No. 2038 Date

|                                                                                               |     |                   |
|-----------------------------------------------------------------------------------------------|-----|-------------------|
| St. Clair Surveying Co.<br>P.O. Box 246<br>Luray, Missouri 63453 (660)866-2282                |     |                   |
| PLAT OF SURVEY<br>Part of Sections 5, 7 & 8<br>T 65N, R7 W of the 5th P.M., Clark County, Mo. |     |                   |
| SURVEYED                                                                                      | MLS | FIELD BOOK NO. 57 |
| DRAWN                                                                                         | RLS | PROJ. NO. 2007-04 |
|                                                                                               |     | SCALE 1"=600'     |
|                                                                                               |     | 4/12/2007         |

Warranty Deed, Gutting to Roof, Filed 11/25/1996, Doc. #2742.  
Warranty Deed, Huckey to Buford, Dated 1/28/1975, Doc. 3M-1704.  
Warranty Deed, Gutting to Gutting, Barrows & Ragan, Dated 2/18/1970, Drawer 1M, Card 1078.  
Warranty Deed, Gutting, Barrows & Ragan to RGB Farm, Filed 3/22/2007, Doc. 26790.