


COURSE BEARING DISTANCE

L-1 S 74°43'42"W 84.07'
L-2 N 37°51'54"E 27.00'
L-3 N 52°08'06"W 38.08'
L-4 S 25°33'39"W 85.33'
L-5 N 47°04'11"E 28.28'
L-6 S 84°14'11"W 59.13'
L-7 N 05°45'49"W 14.49'
L-8 S 05°29'46"E 92.52'

CTF = Crimp Top Pipe Found
OTF = Open Top Pipe Found
RBS = Rebar Set

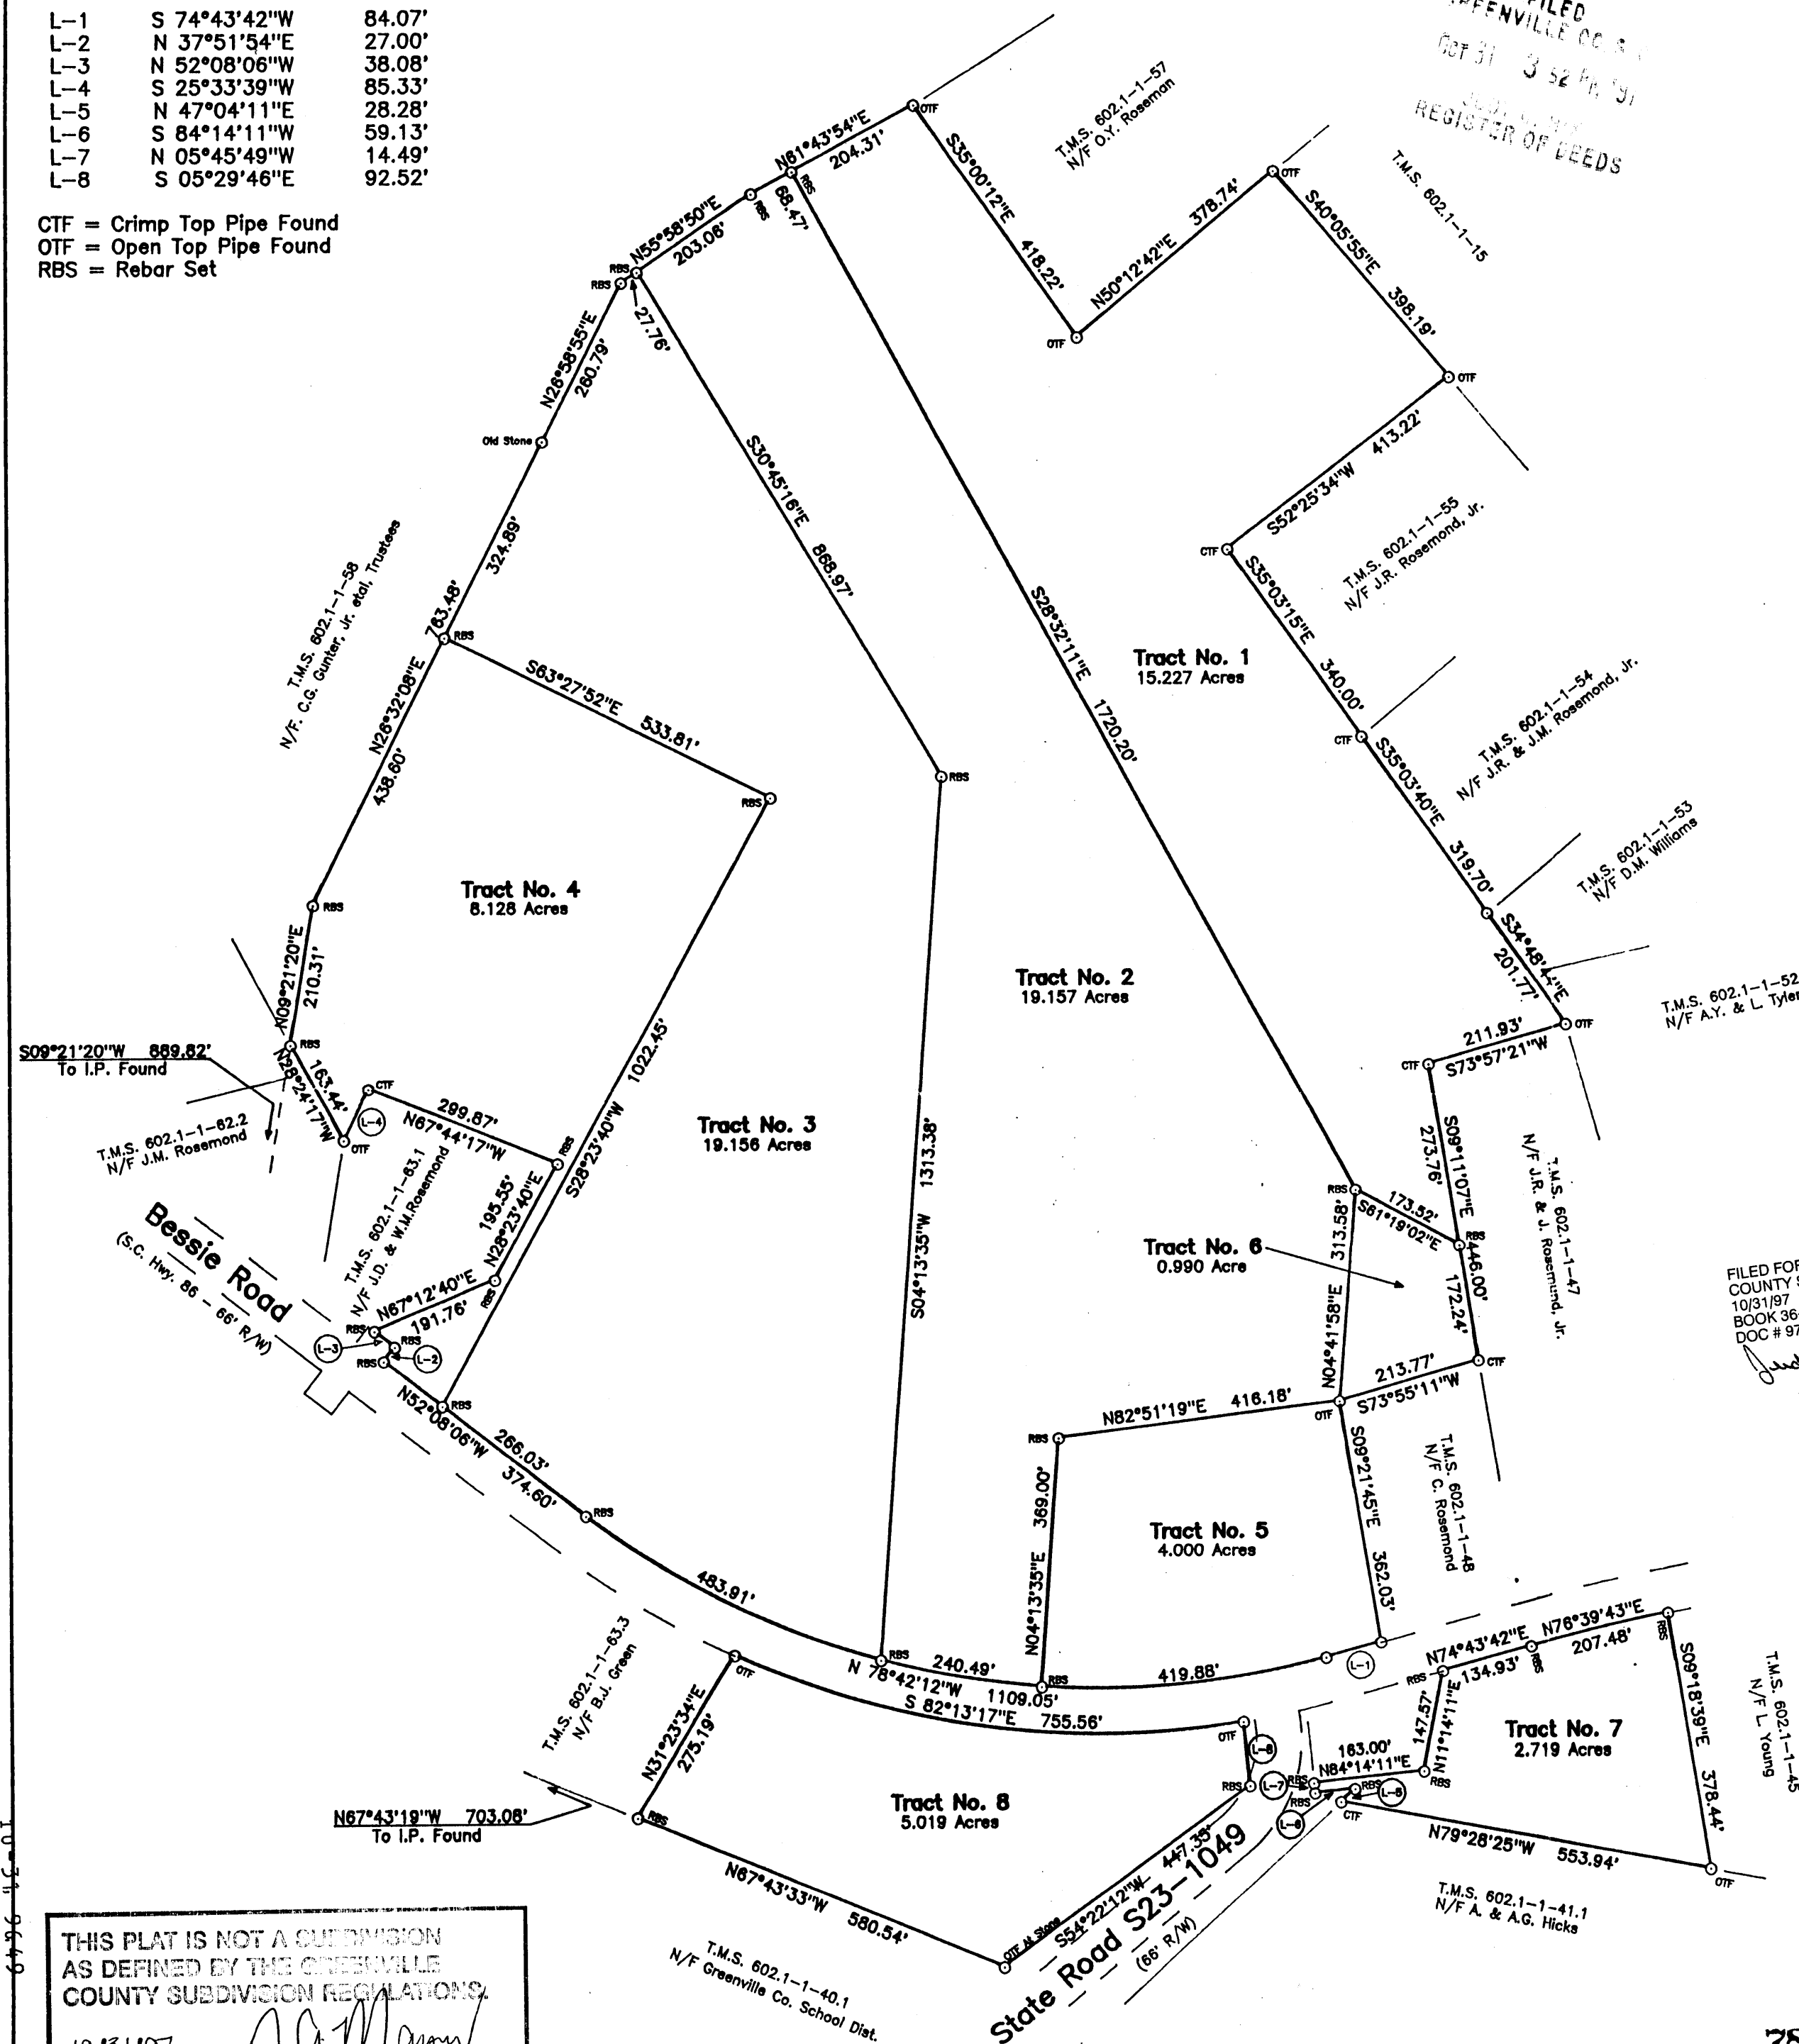

THIS PLAT IS NOT A SUBDIVISION
AS DEFINED BY THE GREENVILLE
COUNTY SUBDIVISION REGULATIONS.
10/31/97
Authorized Representative of
Greenville County Planning Commission

Tract No. 1 is to be deeded to John Robert Rosemond, Jr. and is to be combined with and made a part of TMS 602.1-1-47.


Tract No's. 2, 5 and 6 are to be deeded to Nina Marie Nedwards. Tracts 2 & 6 are to be combined.

Tract No. 3 is to be deeded to Dorothy J. Cheeks.

Tract No's 4, 7 and 8 are to be deeded to Charles "Bill" Rosemond.

Tract No. 6 is to be deeded to John Robert Rosemond, Jr.

FILED FOR RECORD IN GREENVILLE
COUNTY SC RMC OFFICE AT 03:52 PM
10/31/97 RECORDED IN PLAT
BOOK 36-M PAGE 0043
DOC # 97078517
Judy A. Hix

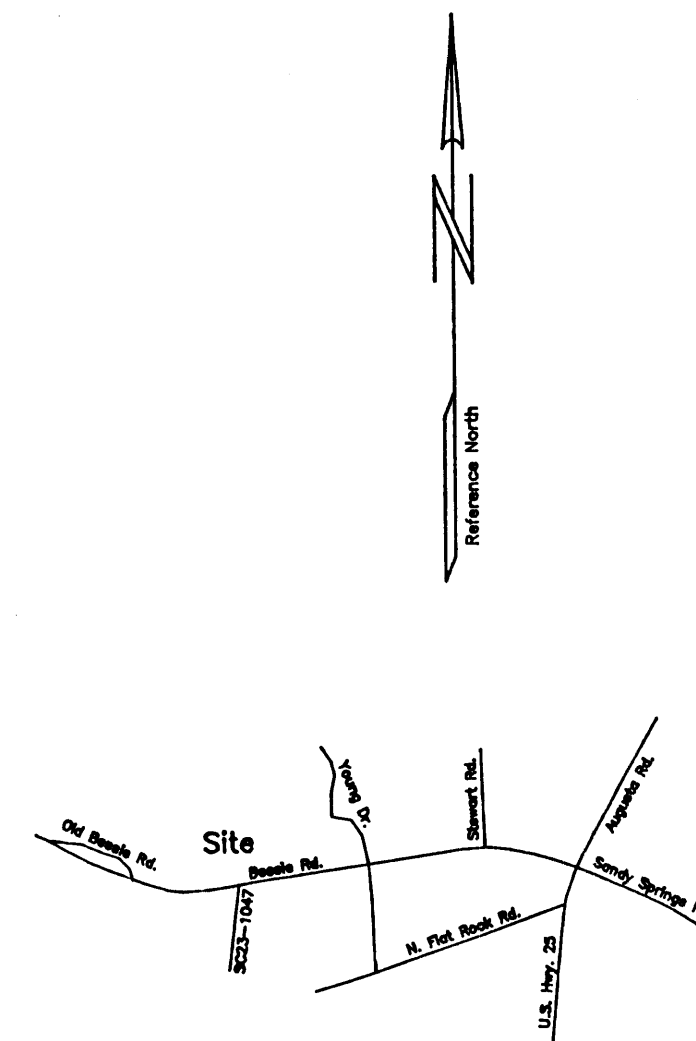

Location Map N.T.S.

36-M-43

"I hereby state that to the best of my professional knowledge, information and belief, the survey shown herein was made in accordance with the Minimum Standards Manual for the Practice of Land Surveying in South Carolina and meets or exceeds the requirements for a Class B survey as specified therein; also there are no visible encroachments or projections other than shown."

According to county floodway data, this property is not within an established flood hazard area.

This property is subject to any and all easements and/or rights-of-way of record or not of record.

Wallace & Associates Complete Surveying Services Jeffrey M. Wallace (803) 292-5440 P.O. Box 903, Taylors, S.C. 29687	State Of South Carolina County Of Greenville Surveyed At The Request Of John R. Rosemona, Sr. Property Of J.R. Rosemond, Sr. 74.396 Acres Near Moonville	 Jeffrey M. Wallace RLS 12251 Drawn By: JMW Project # 960732
Date: July 01, 1997 Field Book: 17, Page 14	Tax Map: 602.1-1-63 Field Crew: JW,JD,AW,BW	Reference Deed: 304-317 Reference Plat: NA

78517 ✓

MICROFILMED