



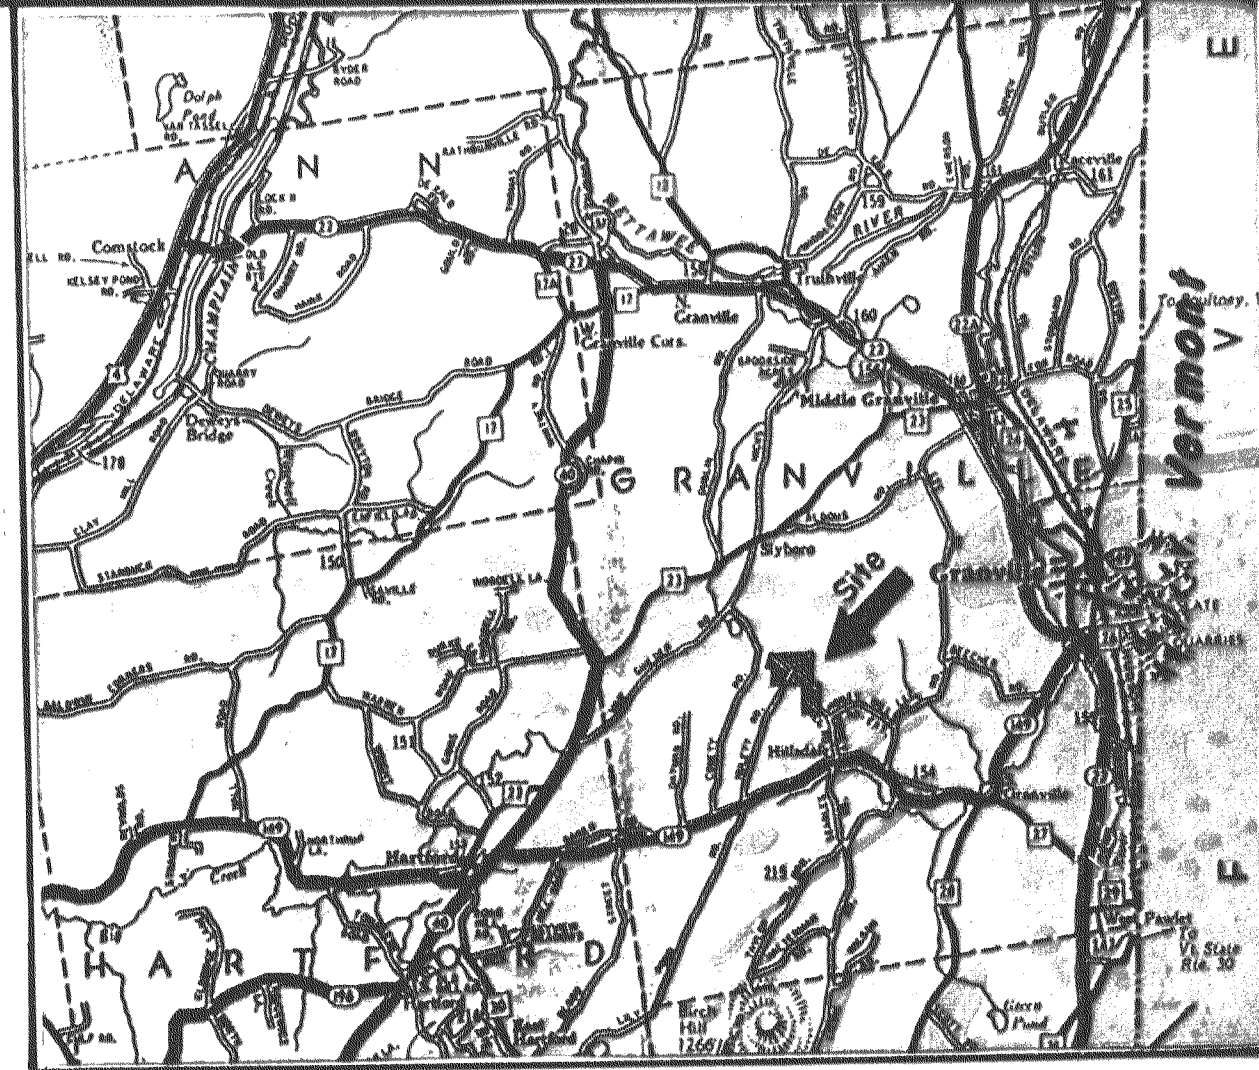

Location Map

FILED
MAY 30 1985
PLAT
L 497
WASHINGTON COUNTY
NEW YORK

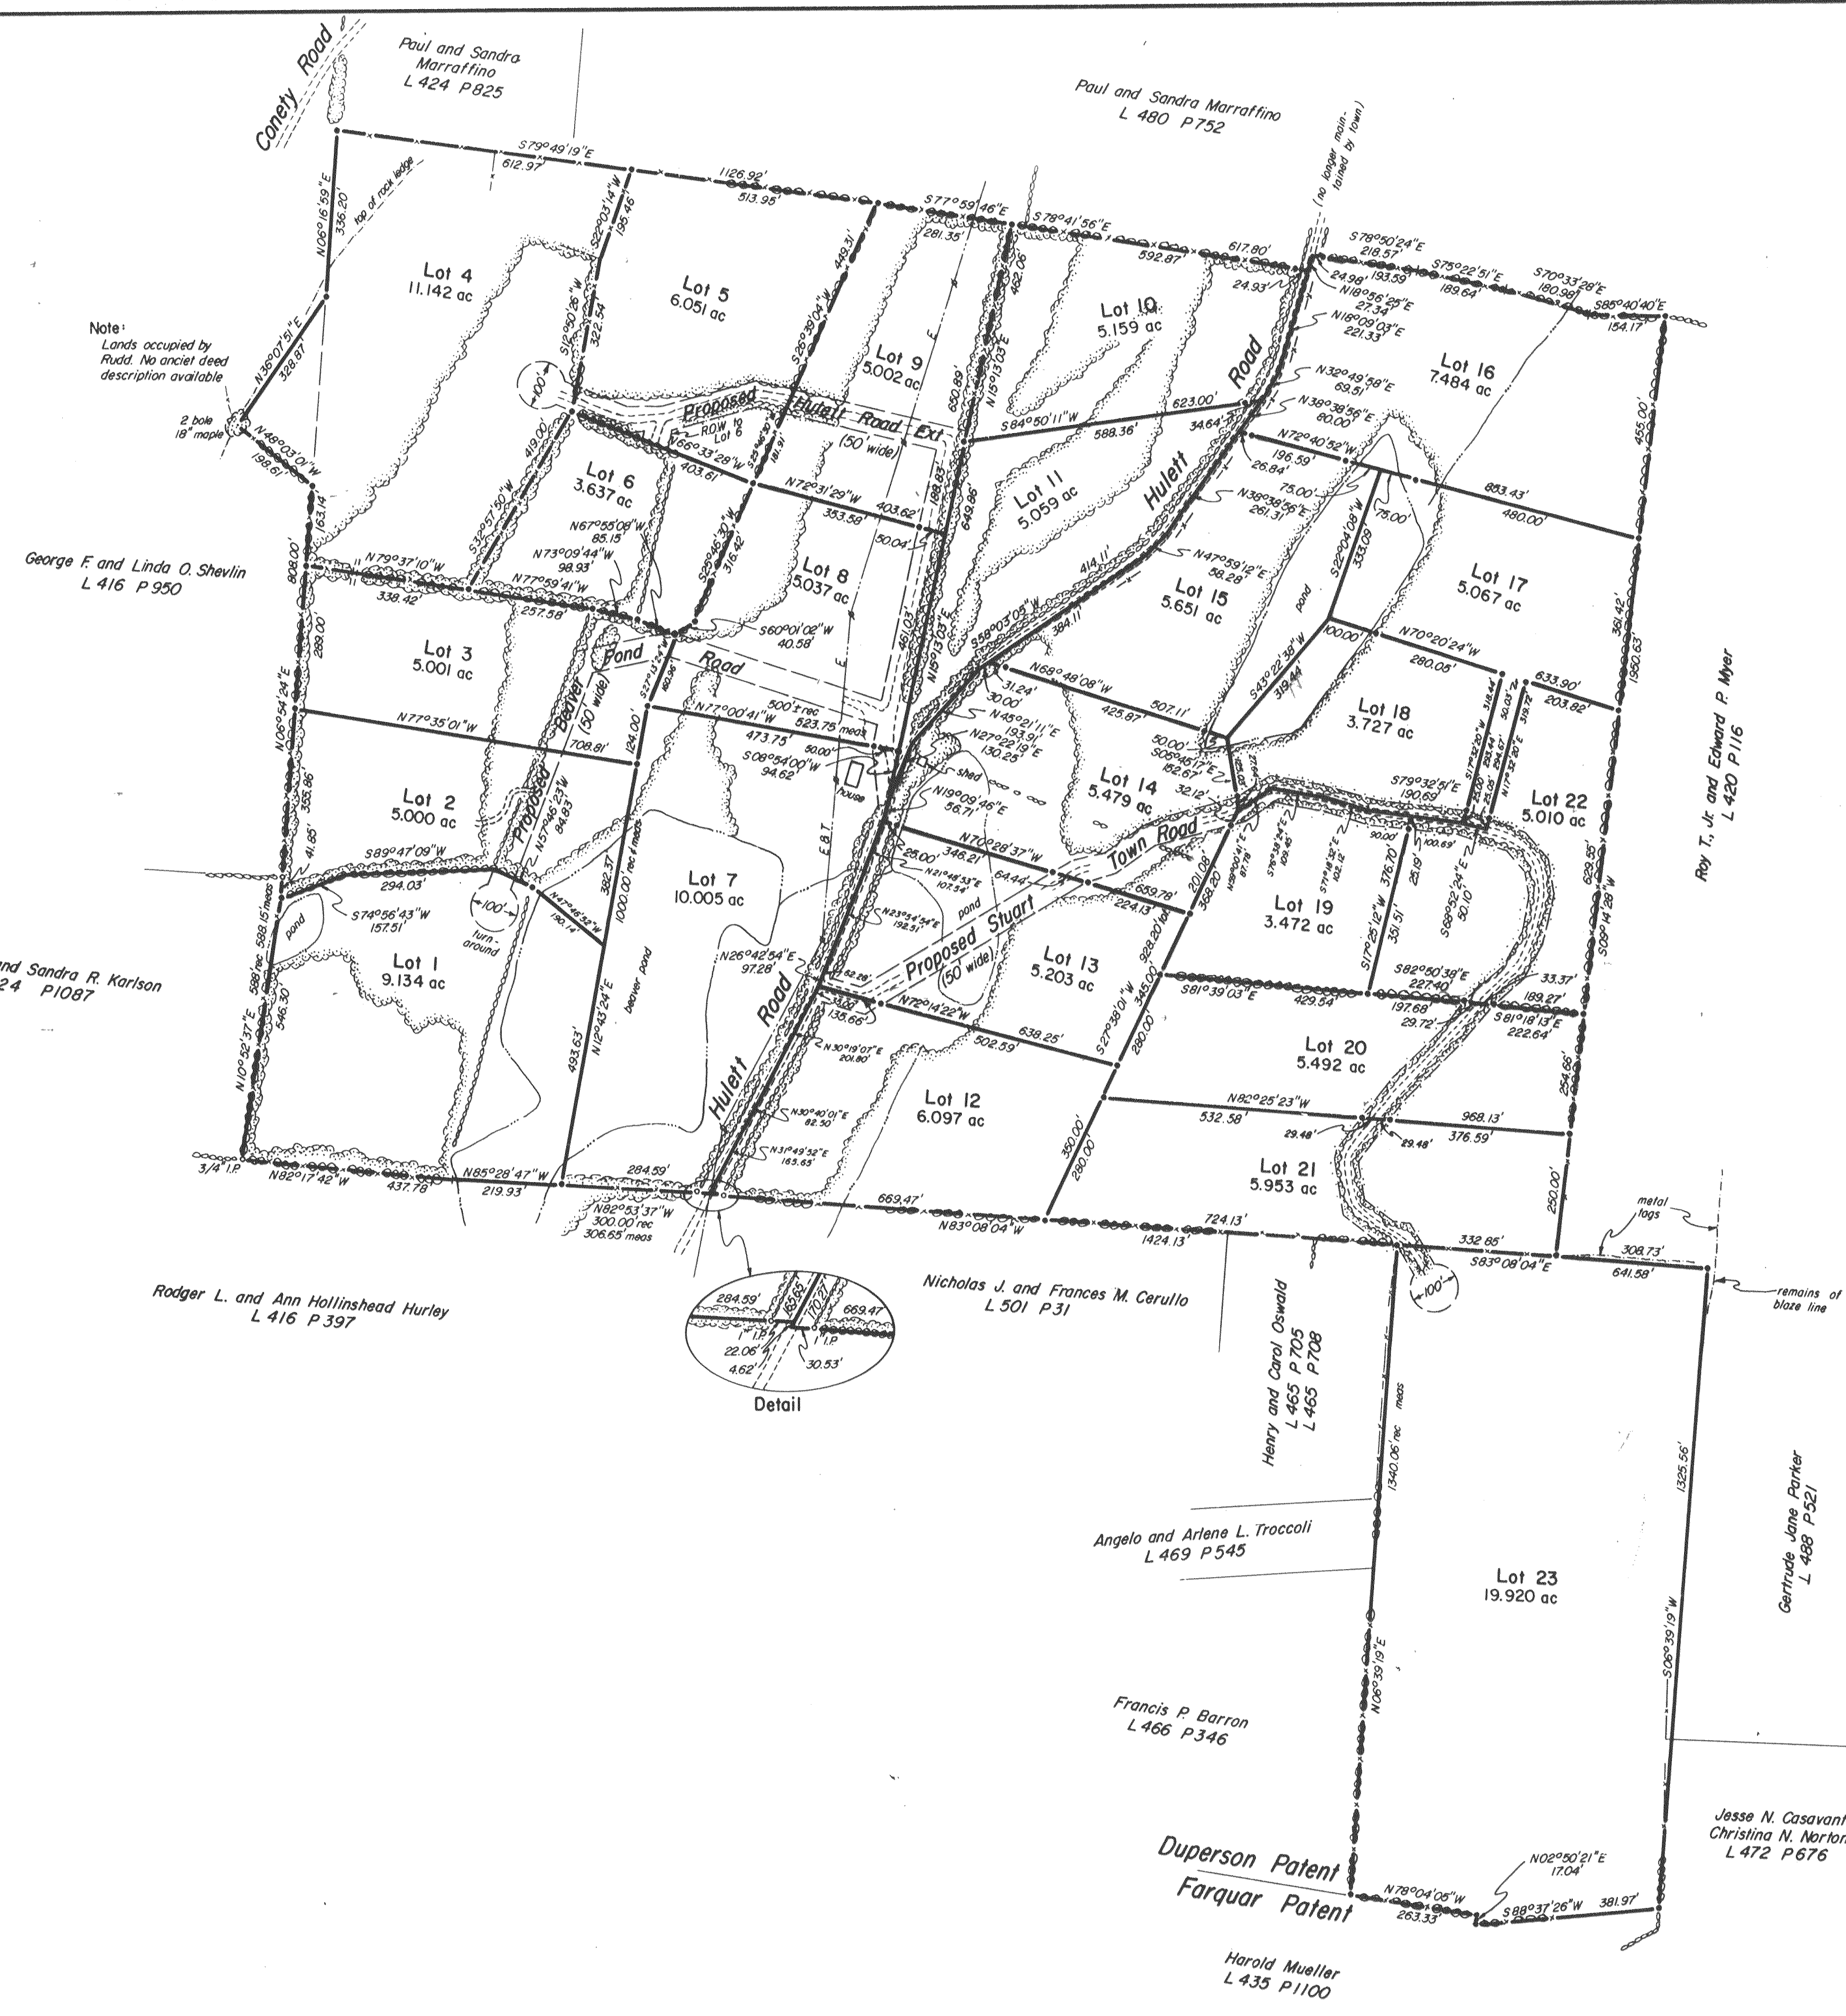


Map Legend

- 5/8" steel rods set with tag
- o marker found, labeled
- wire fence
- stone wall
- edge of water or stream
- edge of woods
- utility pole and line
- dirt road

Notes:

1. Total area = 148.782 acres
2. Reference is made to a map of the Forest Lake Subdivision filed May 23, 1977 in the Washington County Clerk's Office
3. Lot 7 is owned by Oror, Inc. L 503 P 779

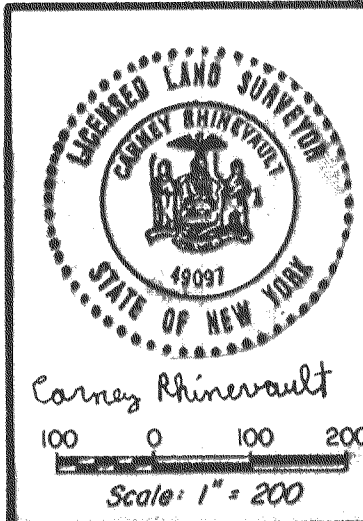

Map of
Quail Run Subdivision
Liber 497 Page 125
situate at
Hulett Road
Town of Granville, Washington County, N.Y.S.
Tax Map Number 124-1-15 Date: May 14, 1985

Prepared by
R.S. Rhinevault Surveyors
38 Cortland Street
North Main Street
Norwich, New York 13815
Earlville, New York 13332
Telephone (607) 334-2631
Telephone (315) 691-2011

25-65