
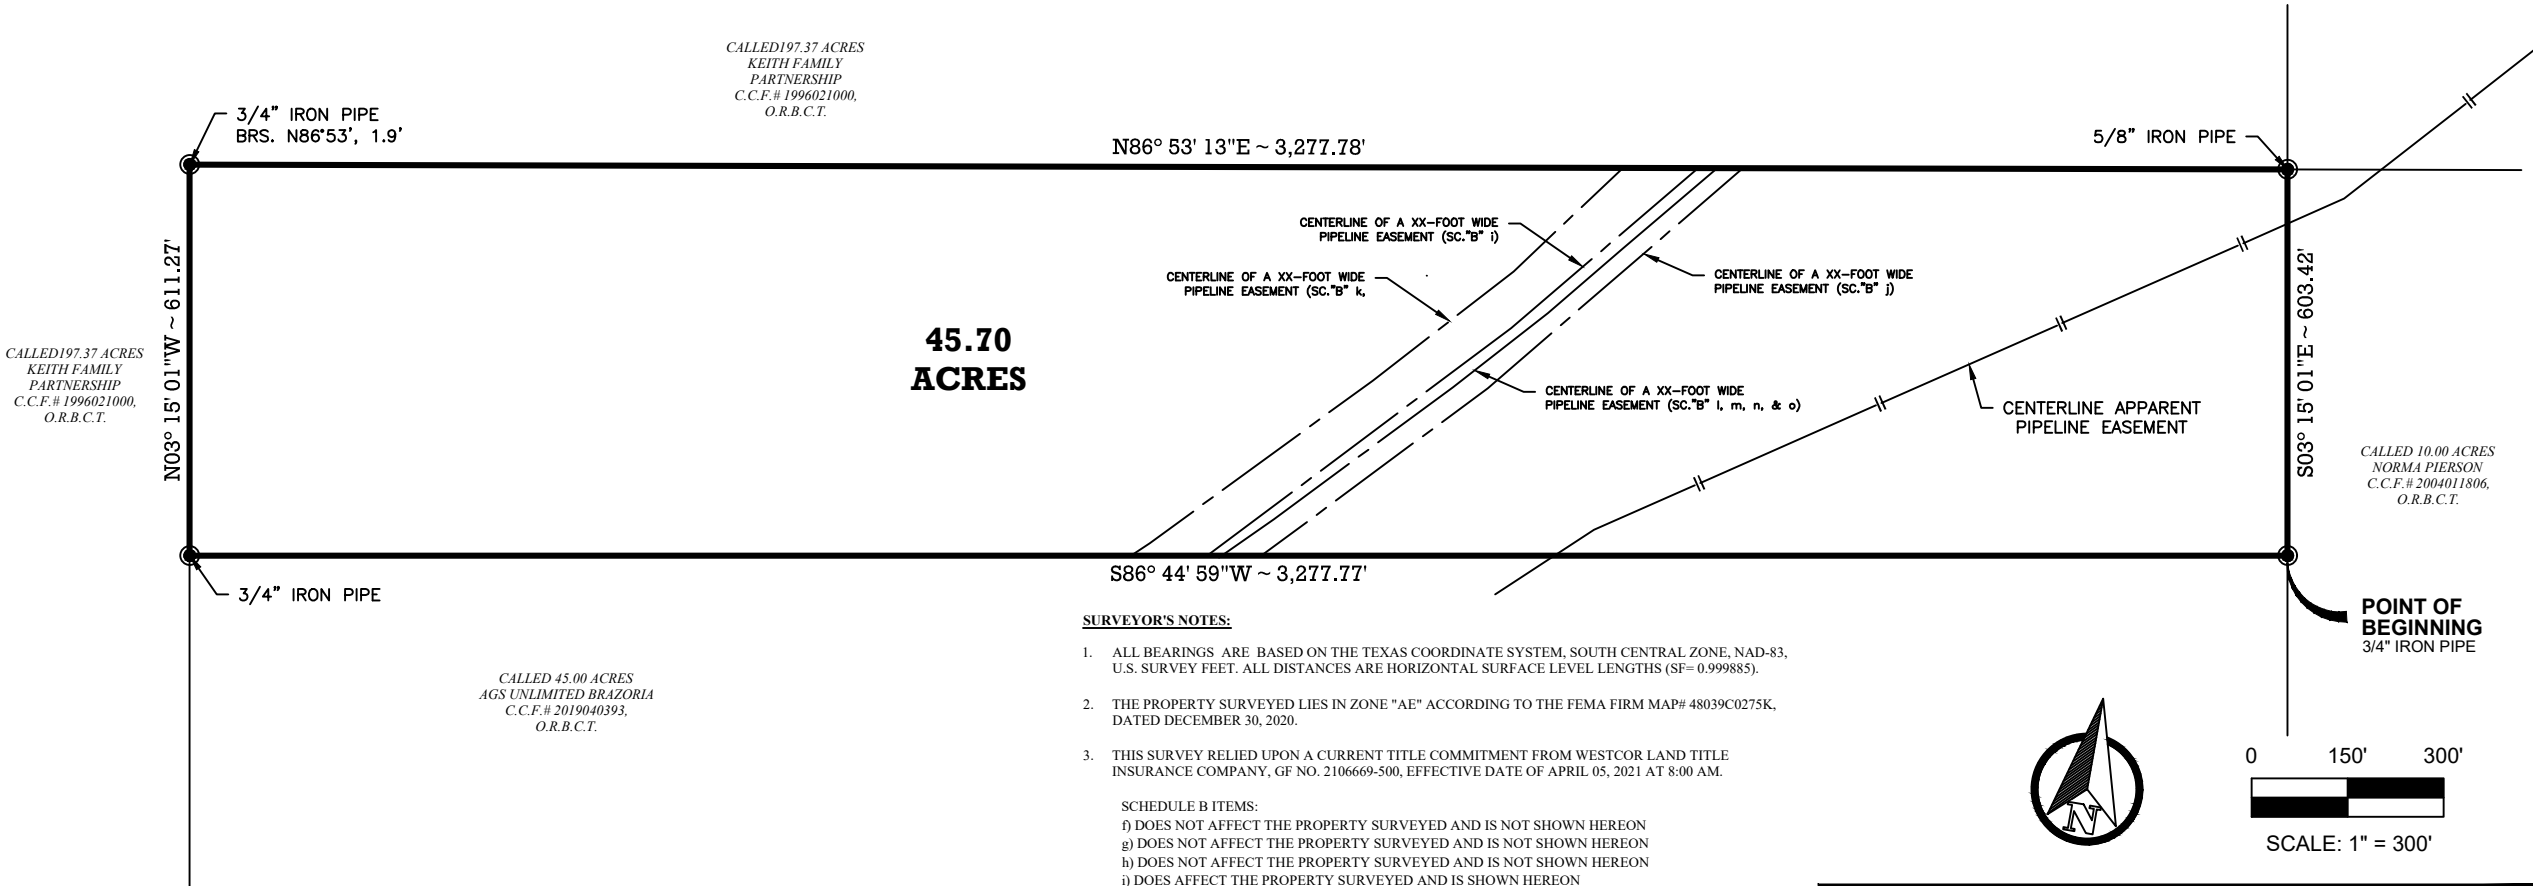


LEGEND	
●	FOUND MONUMENT (AS NOTED)
O.R.B.C.T.	OFFICIAL RECORDS OF BRAZORIA COUNTY, TEXAS
C.C.F.#	COUNTY CLERKS FILE NUMBER

EXHIBIT "A"

BRAZORIA COUNTY, TEXAS

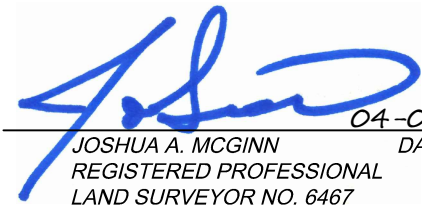


JOSHUA A. MCGINN
REGISTERED PROFESSIONAL
LAND SURVEYOR NO. 6467

04-016-2021
DATE



I hereby certify that this survey was made on the ground under my direct supervision and that this Plat correctly represents the facts found at the time of the survey and that this professional service conforms to the current Texas Society of Professional Surveyors Standards and Specifications



SOUTH POINT SURVEYING, PLLC
LAND SURVEYING SERVICES
3221 S. MAIN STREET, PEARLAND, TX 77581
PHONE: 281-489-5656
WWW.SP-SURVEYING.COM
TBPLS# 10194401

LAND TITLE SURVEY
OF A 45.70 ACRE TRACT OF LAND
OUT OF A CALLED 326 ACRE TRACT AND
BEING THE SAME TRACT DESCRIBED IN
C.C.F.# 2018064890, O.R.B.C.T.
SITUATED IN THE
A. ROBINSON LEAGUE, A-125
BRAZORIA COUNTY TEXAS