



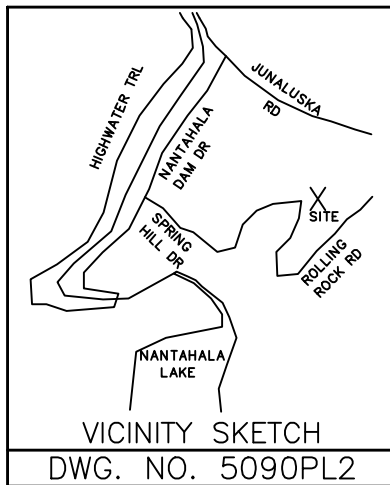

- NOTES:
1. THIS SURVEY WAS PREPARED FOR THE SOLE USE AND EXCLUSIVE BENEFIT OF THE PARTY OR PARTIES NAMED IN THE MAP TITLE BELOW. NO CERTIFICATION OR WARRANTY IS EXTENDED FOR THE UNAUTHORIZED USE OF THIS SURVEY MAP BY AN UNNAMED THIRD PARTY.
 2. ANY ABOVEGROUND OR UNDERGROUND UTILITIES SHOWN HEREON ARE APPROXIMATE IN LOCATION, MAY NOT BE COMPLETE IN CONTENT, AND ARE NOT AN INDICATION OF AVAILABILITY OF SERVICE. THIS PROPERTY MAY ALSO BE SERVED BY OTHER UTILITIES WHICH WERE NOT LOCATED OR SHOWN.
 3. ALL DISTANCES SHOWN ON THIS SURVEY PLAT ARE HORIZONTAL GROUND DISTANCES UNLESS OTHERWISE NOTED. ALL AREAS ARE COMPUTED BY COORDINATE COMPUTATIONS.
 4. THIS SURVEY WAS PREPARED WITHOUT A TITLE REPORT. THIS PROPERTY MAY BE SUBJECT TO ADDITIONAL RIGHTS-OF-WAY, EASEMENTS, OR OTHER ENCUMBRANCES OF RECORD WHICH ARE NOT GRAPHICALLY DEPICTED OR NOTED HEREON.

SUBDIVISION PHASES
PHASE 1 -- LOTS 2-4
PHASE 2 -- LOT 7
PHASE 3 -- LOTS 17A, 17B, 18, 19, 20A & 20B
PHASE 4 -- LOTS 21-25
PHASE 5 -- LOTS 26-29
PHASE 6 -- LOTS 30-34

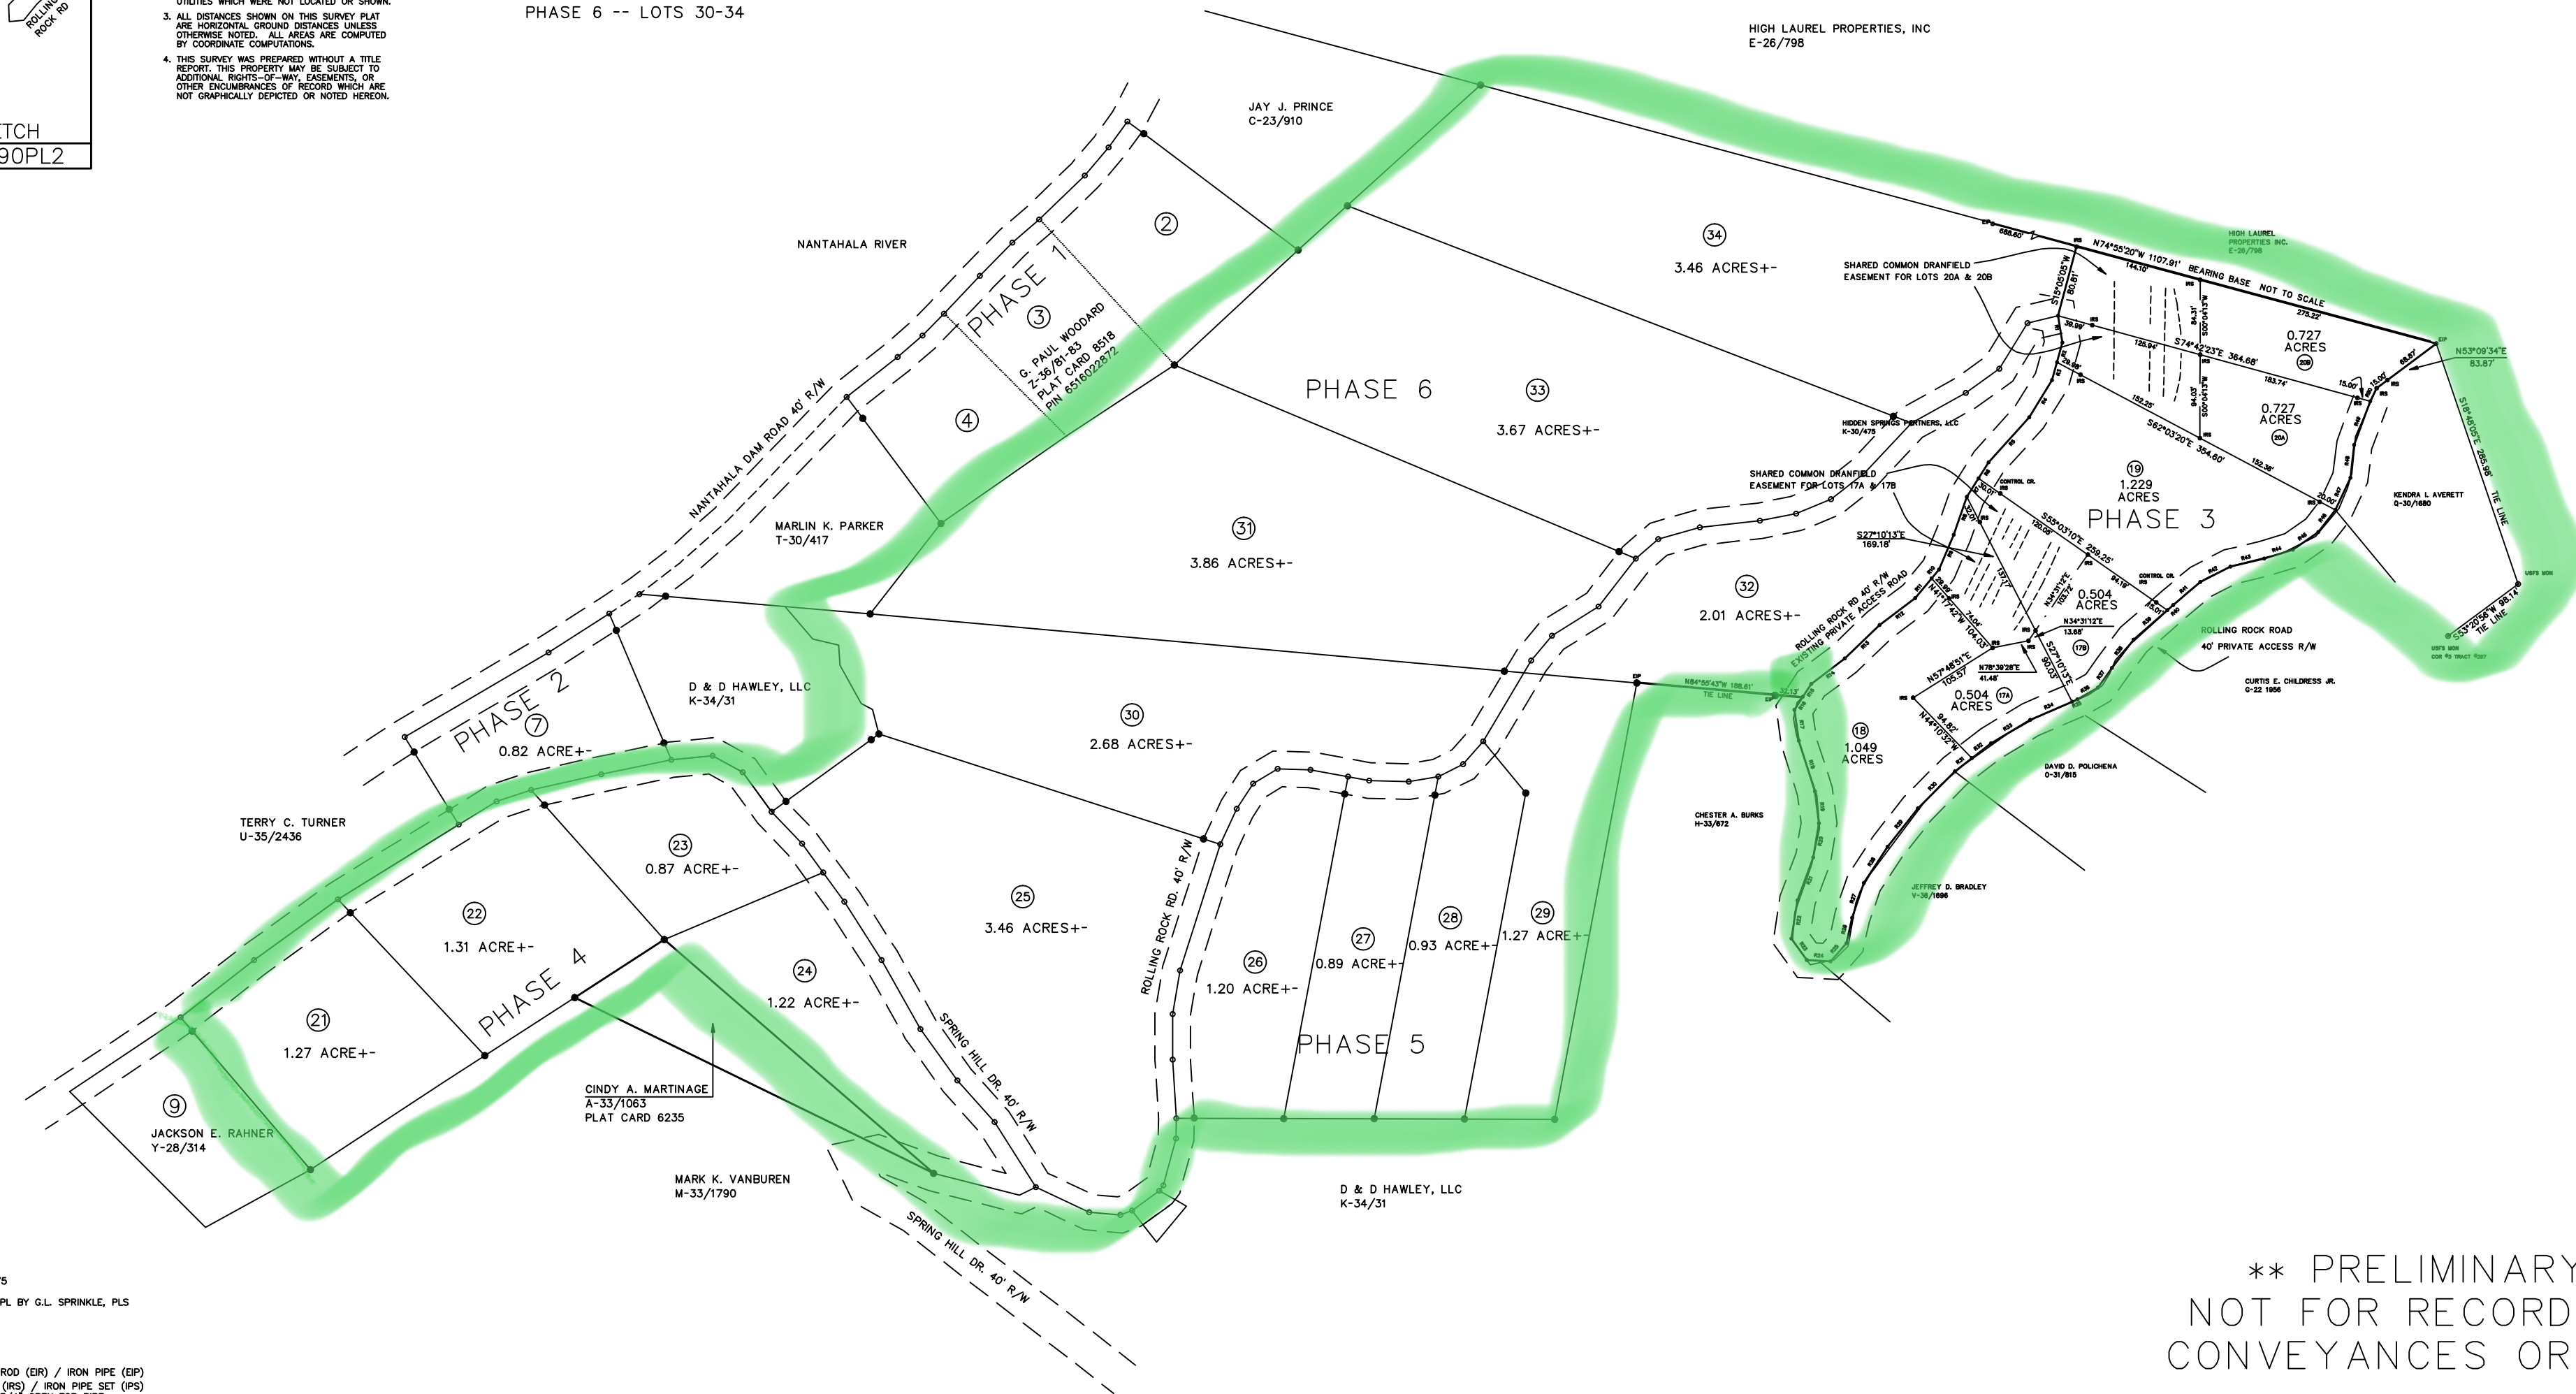

REFERENCES:
DEED BK. K-30, PG. 475
PIN 6516025483
DWG. NO. 5090 & 5090PL BY G.L. SPRINKLE, PLS

- LEGEND:
- EXISTING IRON ROD (ER) / IRON PIPE (EIP)
 - IRON ROD SET (RS) / IRON PIPE SET (IPS)
 - #5 REBAR OR 3/4" OPEN TOP PIPE
 - NAIL / SPIKE (AS NOTED)
 - CONCRETE MONUMENT (AS NOTED)
 - EXISTING CORNER, TYPE NOTED
 - WIRE FENCE
 - OVERHEAD UTILITY LINE(S)
 - POINT
 - CONTROL CORNER
 - △ FIRE HYDRANT (FH)
 - ✦ LIGHT POLE (LP)
 - ✧ UTILITY POLE

DWG. NO. 5090PL2

REVISION:	DATE:
SPRINKLE SURVEYING, P.A. PROFESSIONAL LAND SURVEYORS NOBELS LICENSE NO. C-1665 464 WEST PALMER STREET FRANKLIN, NORTH CAROLINA 28734 PH (828) 524-5867 FAX (828) 524-7994 WEBSITE: www.sprinklesurveying.com SURVEY BY WCK PLAT BY GLS	

- I, G. L. SPRINKLE, PROFESSIONAL LAND SURVEYOR NO. L-1454, CERTIFY TO THE FOLLOWING AS INDICATED WITH AN "X":
- ☐ A. THAT THIS PLAT IS OF A SURVEY THAT CREATES A SUBDIVISION OF LAND WITHIN THE AREA OF A COUNTY OR MUNICIPALITY THAT HAS AN ORDINANCE THAT REGULATES PARCELS OF LAND.
- ☐ B. THAT THIS PLAT IS OF A SURVEY THAT IS LOCATED IN A PORTION OF A COUNTY OR MUNICIPALITY THAT IS UNREGULATED AS TO AN ORDINANCE THAT REGULATES PARCELS OF LAND.
- ☐ C. THAT THIS PLAT IS OF ONE OF THE FOLLOWING:
- ☐ A SURVEY OF AN EXISTING PARCEL OR PARCELS OF LAND AND DOES NOT CREATE A NEW STREET OR CHANGE AN EXISTING STREET.
- ☐ A SURVEY OF AN EXISTING BUILDING OR OTHER STRUCTURE, OR NATURAL FEATURE, SUCH AS A WATERCOURSE, OR A CONTROL SURVEY.
- ☐ D. THAT THIS PLAT IS OF A SURVEY OF ANOTHER CATEGORY, SUCH AS THE RECOMBINATION OF EXISTING PARCELS, A COURT-ORDERED SURVEY, OR OTHER EXCEPTION TO THE DEFINITION OF SUBDIVISION.
- ☐ E. THAT THE INFORMATION AVAILABLE TO THIS SURVEYOR IS SUCH THAT I AM UNABLE TO MAKE A DETERMINATION TO THE BEST OF MY PROFESSIONAL ABILITY AS TO THE PROVISIONS CONTAINED IN (A) THROUGH (D) ABOVE.

G. L. SPRINKLE, PROFESSIONAL LAND SURVEYOR NO. L-1454

I, G. L. SPRINKLE, CERTIFY THAT THIS PLAT WAS DRAWN UNDER MY SUPERVISION FROM AN ACTUAL SURVEY MADE UNDER MY SUPERVISION (DEED DESCRIPTION RECORDED IN: SEE REFERENCES); THAT THE BOUNDARIES NOT SURVEYED ARE CLEARLY INDICATED AS DRAWN FROM INFORMATION FOUND IN BOOK _____, PAGE _____; THAT THE RATE OF PRECISION AS CALCULATED IS 1:10,000; THAT THIS PLAT WAS PREPARED IN ACCORDANCE WITH G.S. 47-20 AS AMENDED; WITNESS MY ORIGINAL SIGNATURE, REGISTRATION NUMBER AND SEAL THIS 23 DAY OF FEBRUARY, A.D. 2018.


PROFESSIONAL LAND SURVEYOR, L-1454

**** PRELIMINARY ****
NOT FOR RECORDATION,
CONVEYANCES OR SALES

**** PRELIMINARY ****
NOT FOR RECORDATION,
CONVEYANCES OR SALES

PLAT OF SUBDIVISION
HIDDEN SPRINGS PARTNERS, LLC
DEED BK. K-30, PG. 475

NANTAHALA TOWNSHIP MACON COUNTY, N.C.
FEBRUARY 23, 2016 SCALE: 1 IN. = 100 FT.

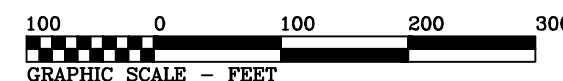

NO N.C.G.S. HORIZONTAL CONTROL MONUMENTS FOUND WITHIN 2000 FEET OF SITE