


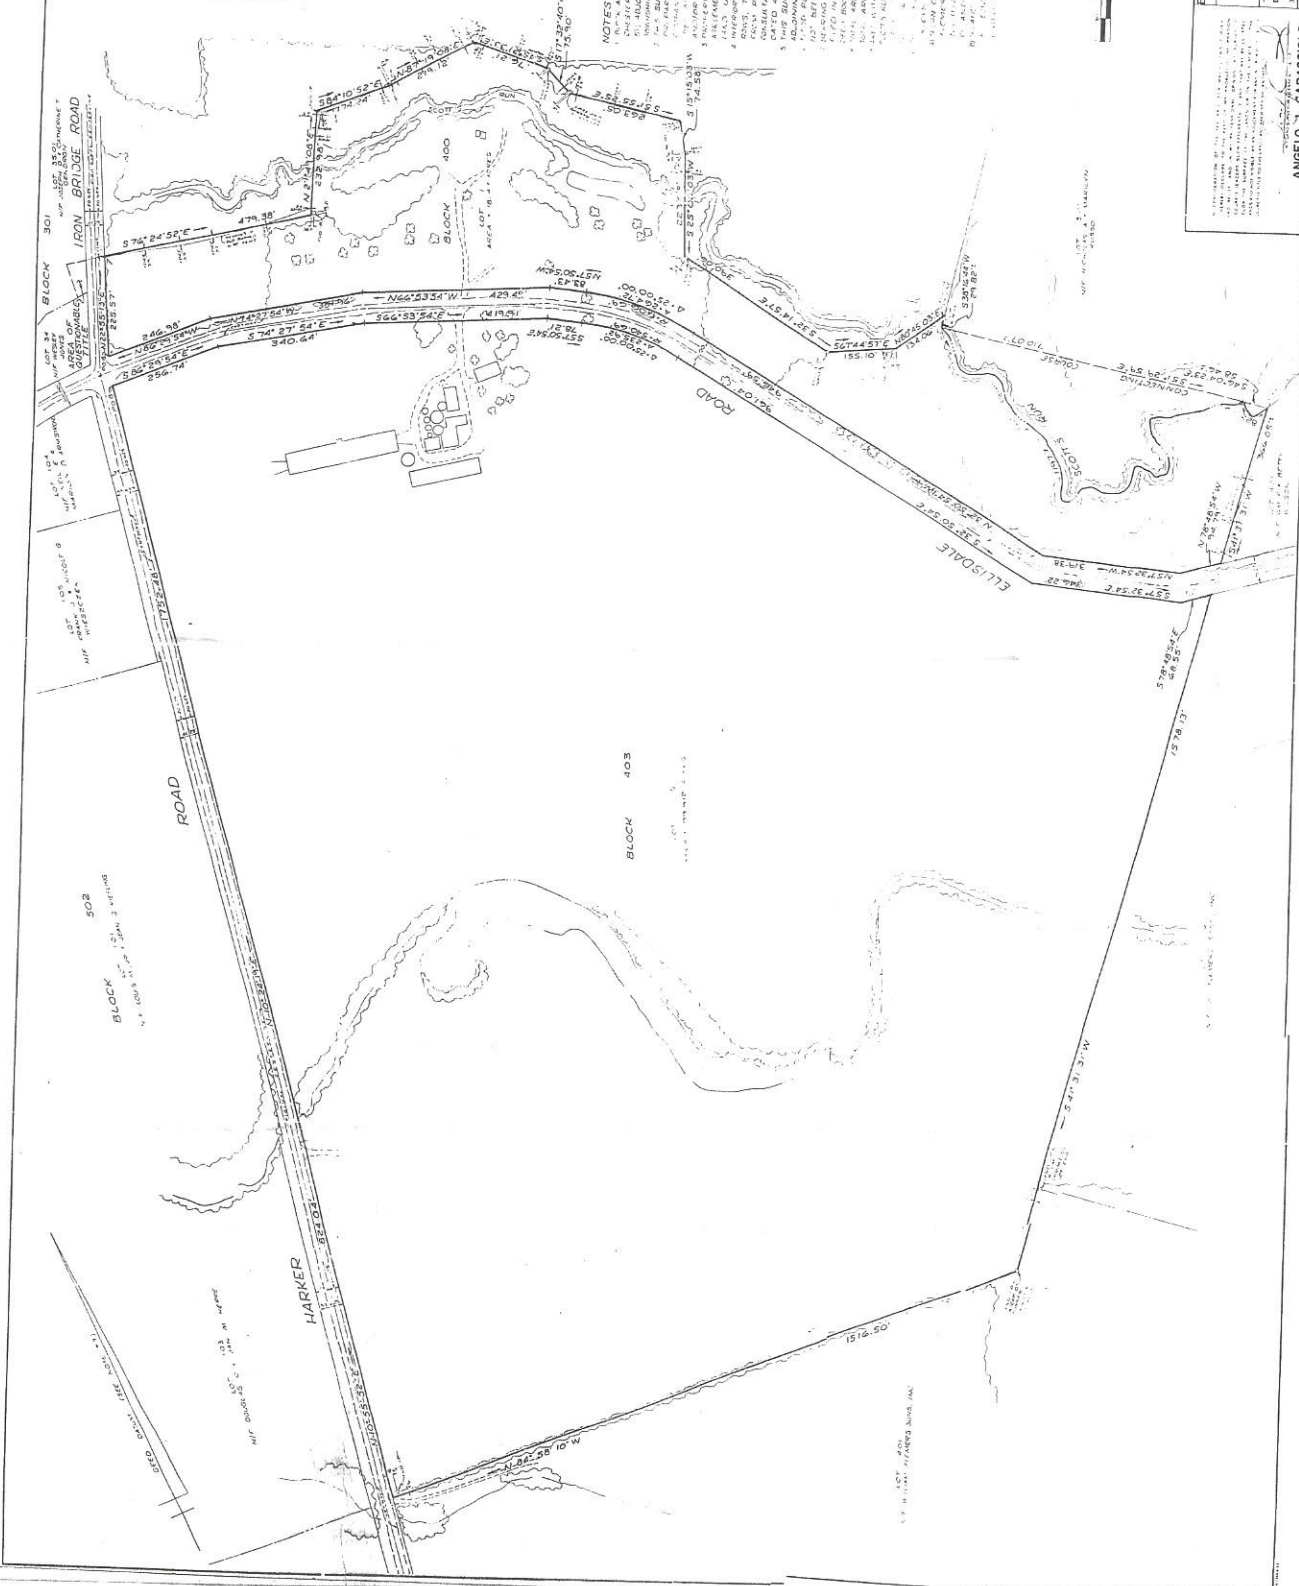

NOTES








ANGLO J. CARACIOLO