



SUNSET RANCH ESTATES

SECTION 33, T 19 N, R 15 E
COCONINO COUNTY, ARIZONA


RECORD OF SURVEY
SHEET 3 OF 9 SHEETS
UNIT ONE

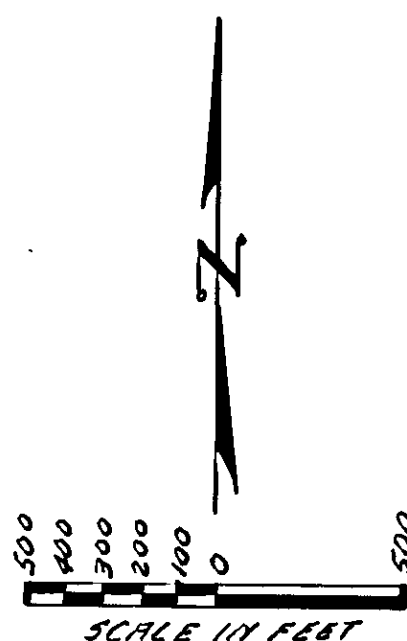

LEGEND	
	Roadway & Utility Easement
	5/8" Rebar & Al. Cap

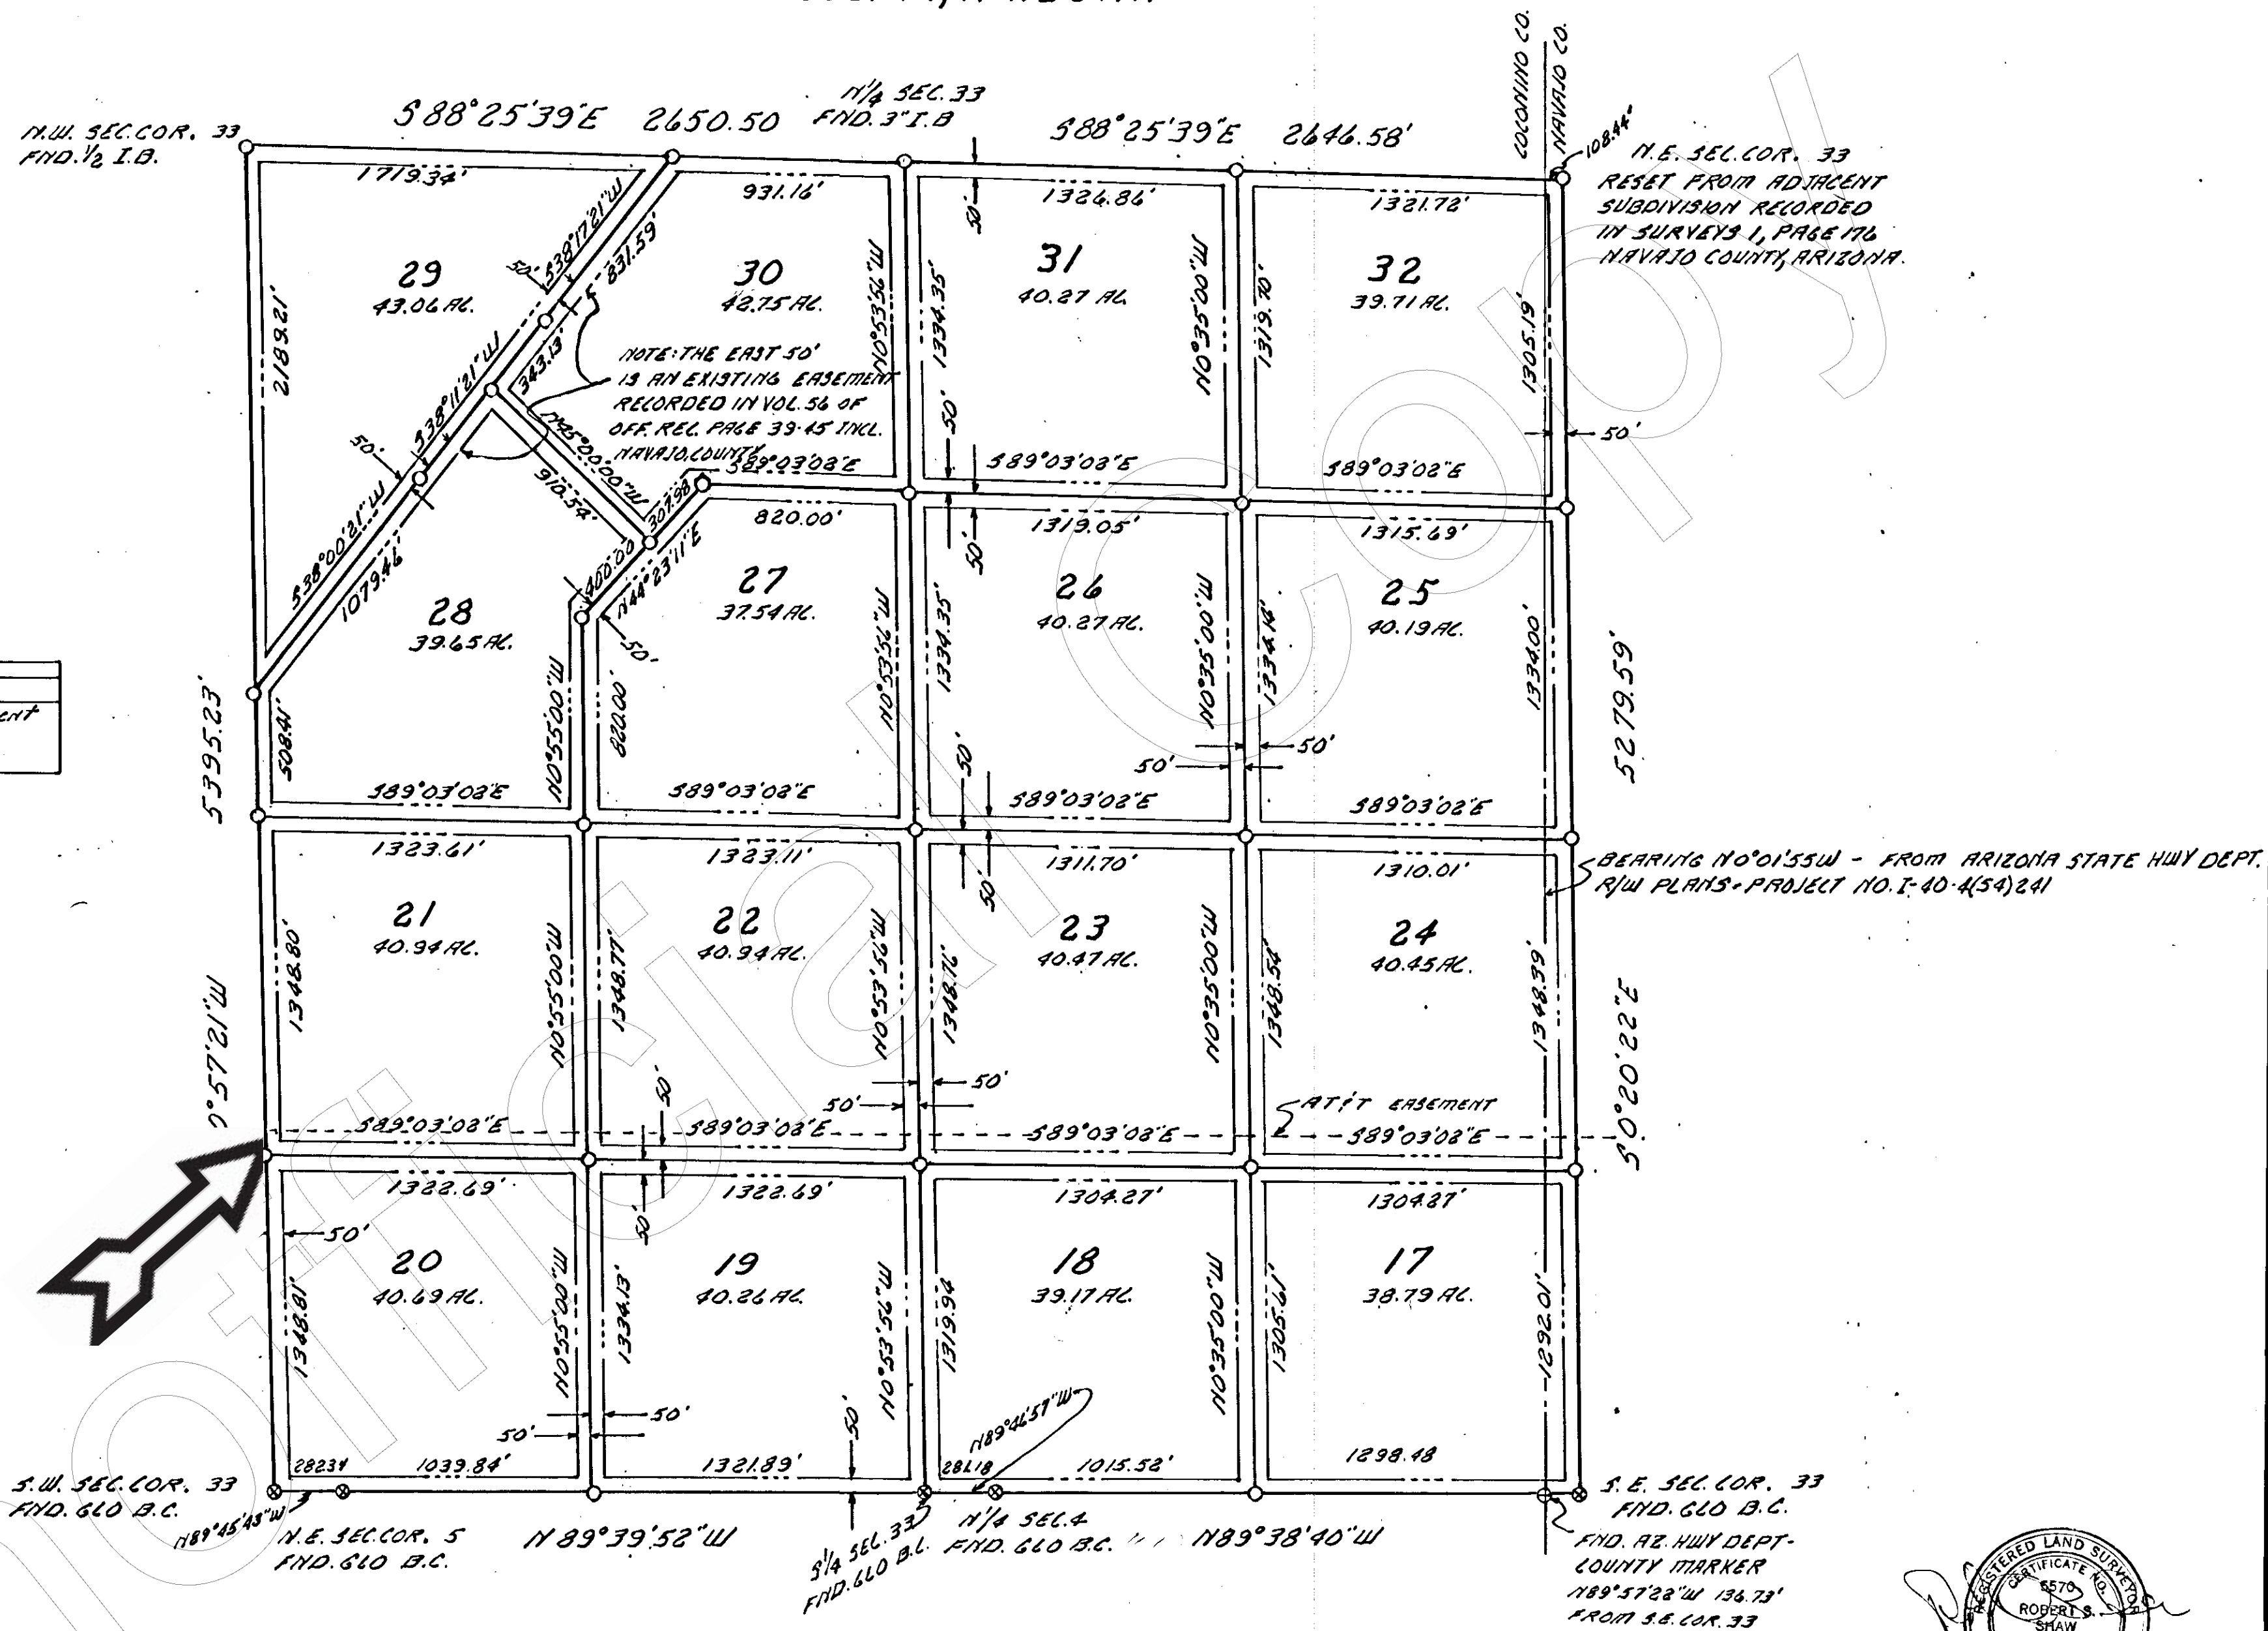

No. 13713
RECORDED AT REQUEST OF FIRST AMERICAN TITLE INS. CO. OF AZ.
AUGUST 18, 1991 AT 4:35 PM
In Book 3 Pages 70 B
of Coconino County, Arizona.
HELEN I. HUDGENS County Recorder
By Blanche J. Bertram Deputy

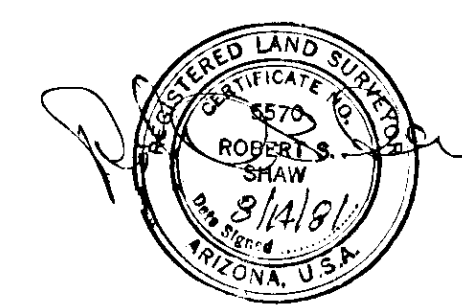

SHAW ENGR. CO., INC.
SNOWFLAKE, ARIZONA
R.R. 5, 8/29/81