




Hampshire Parcel Viewer

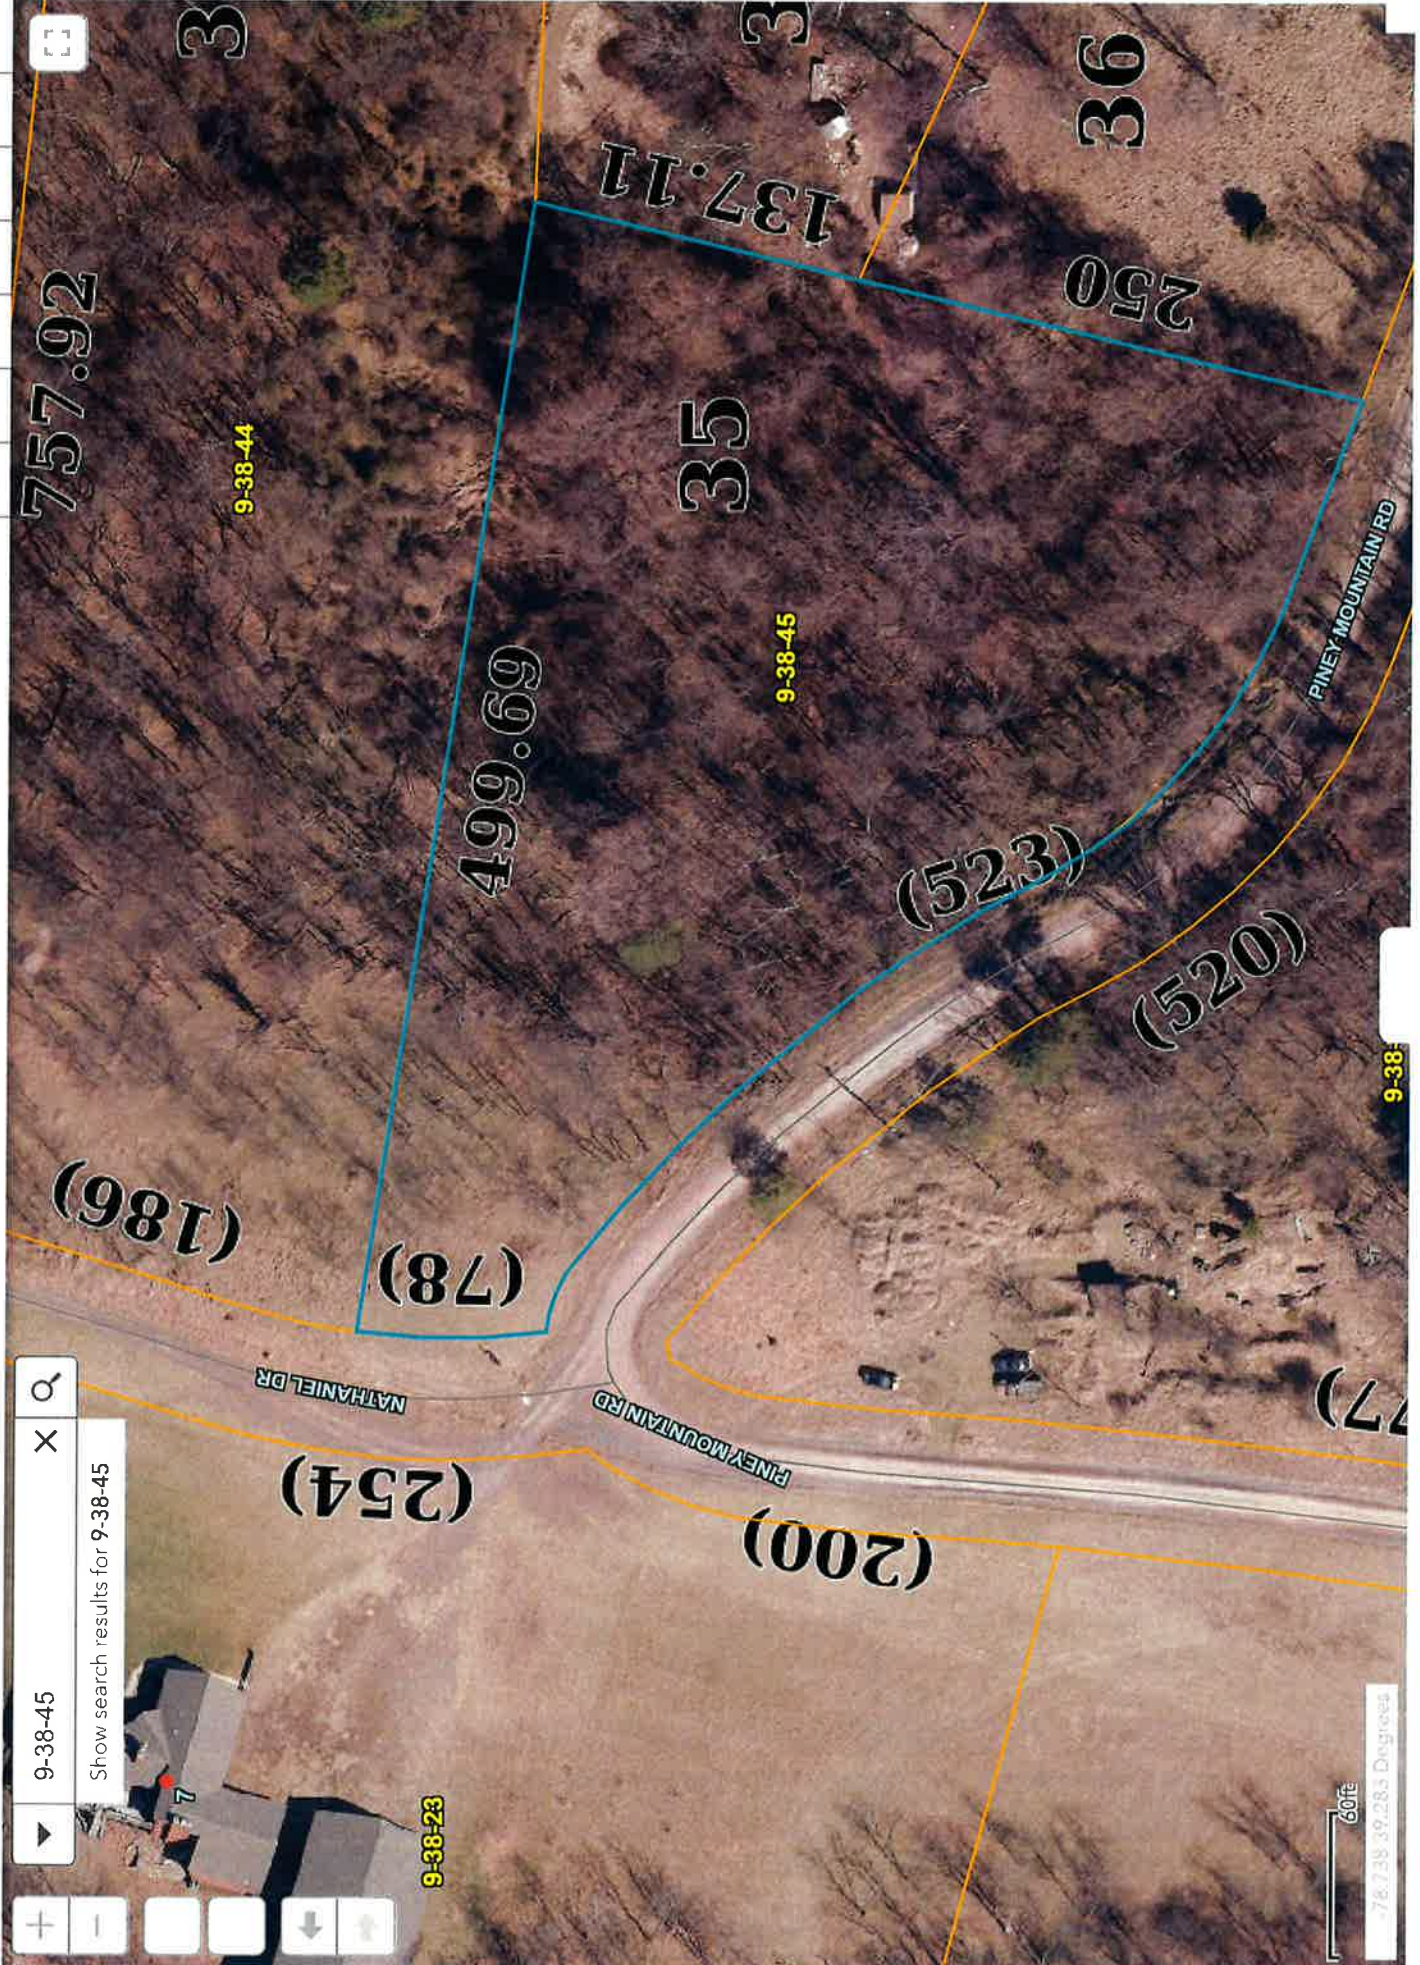

Hampshire Parcel Viewer

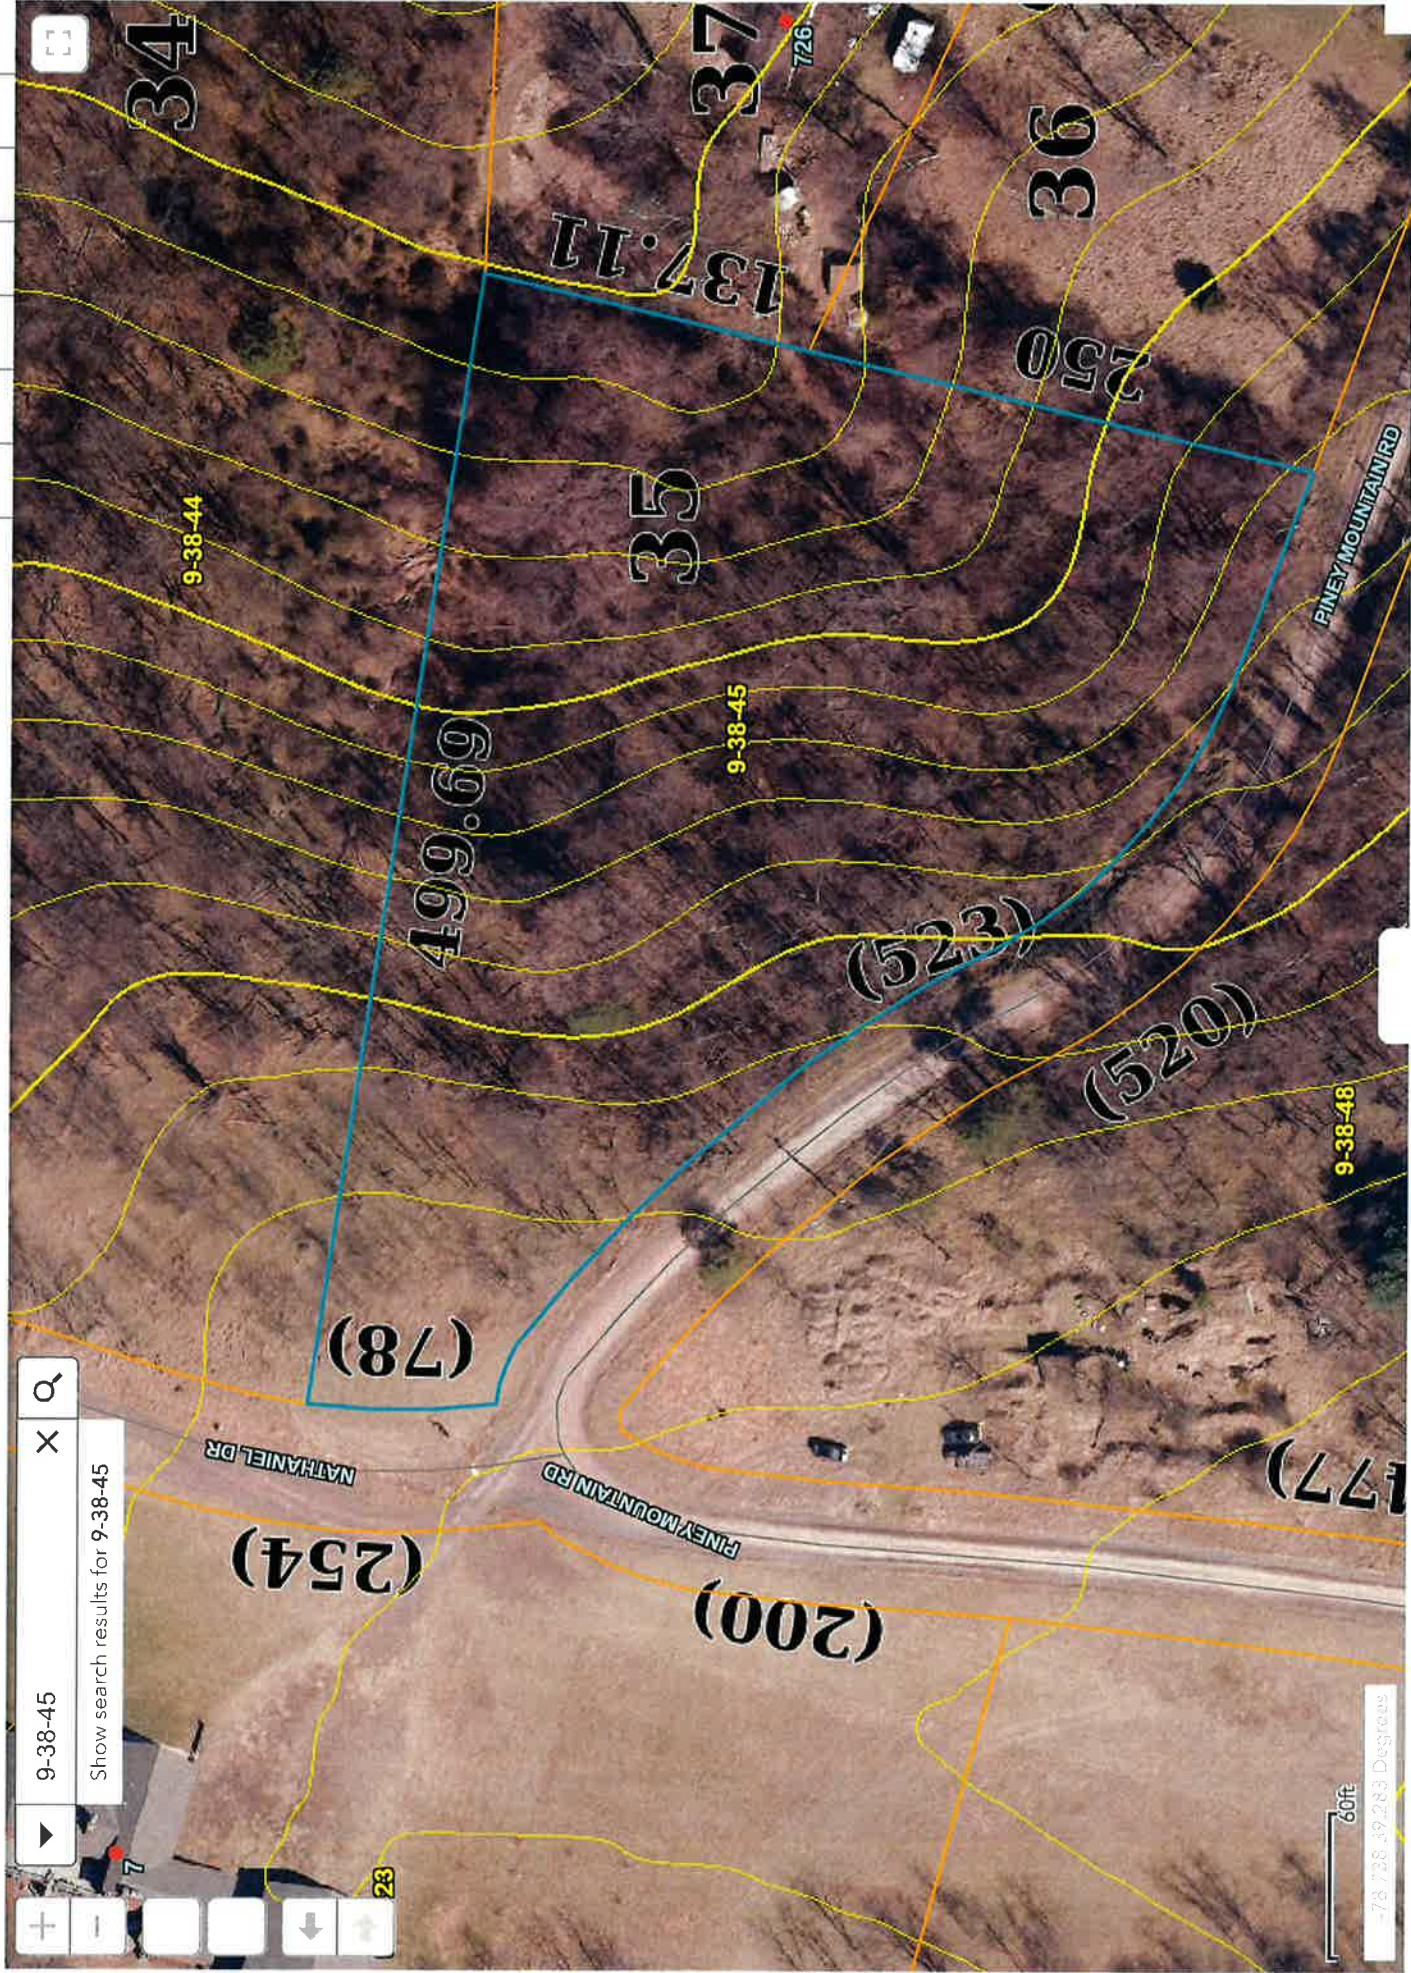

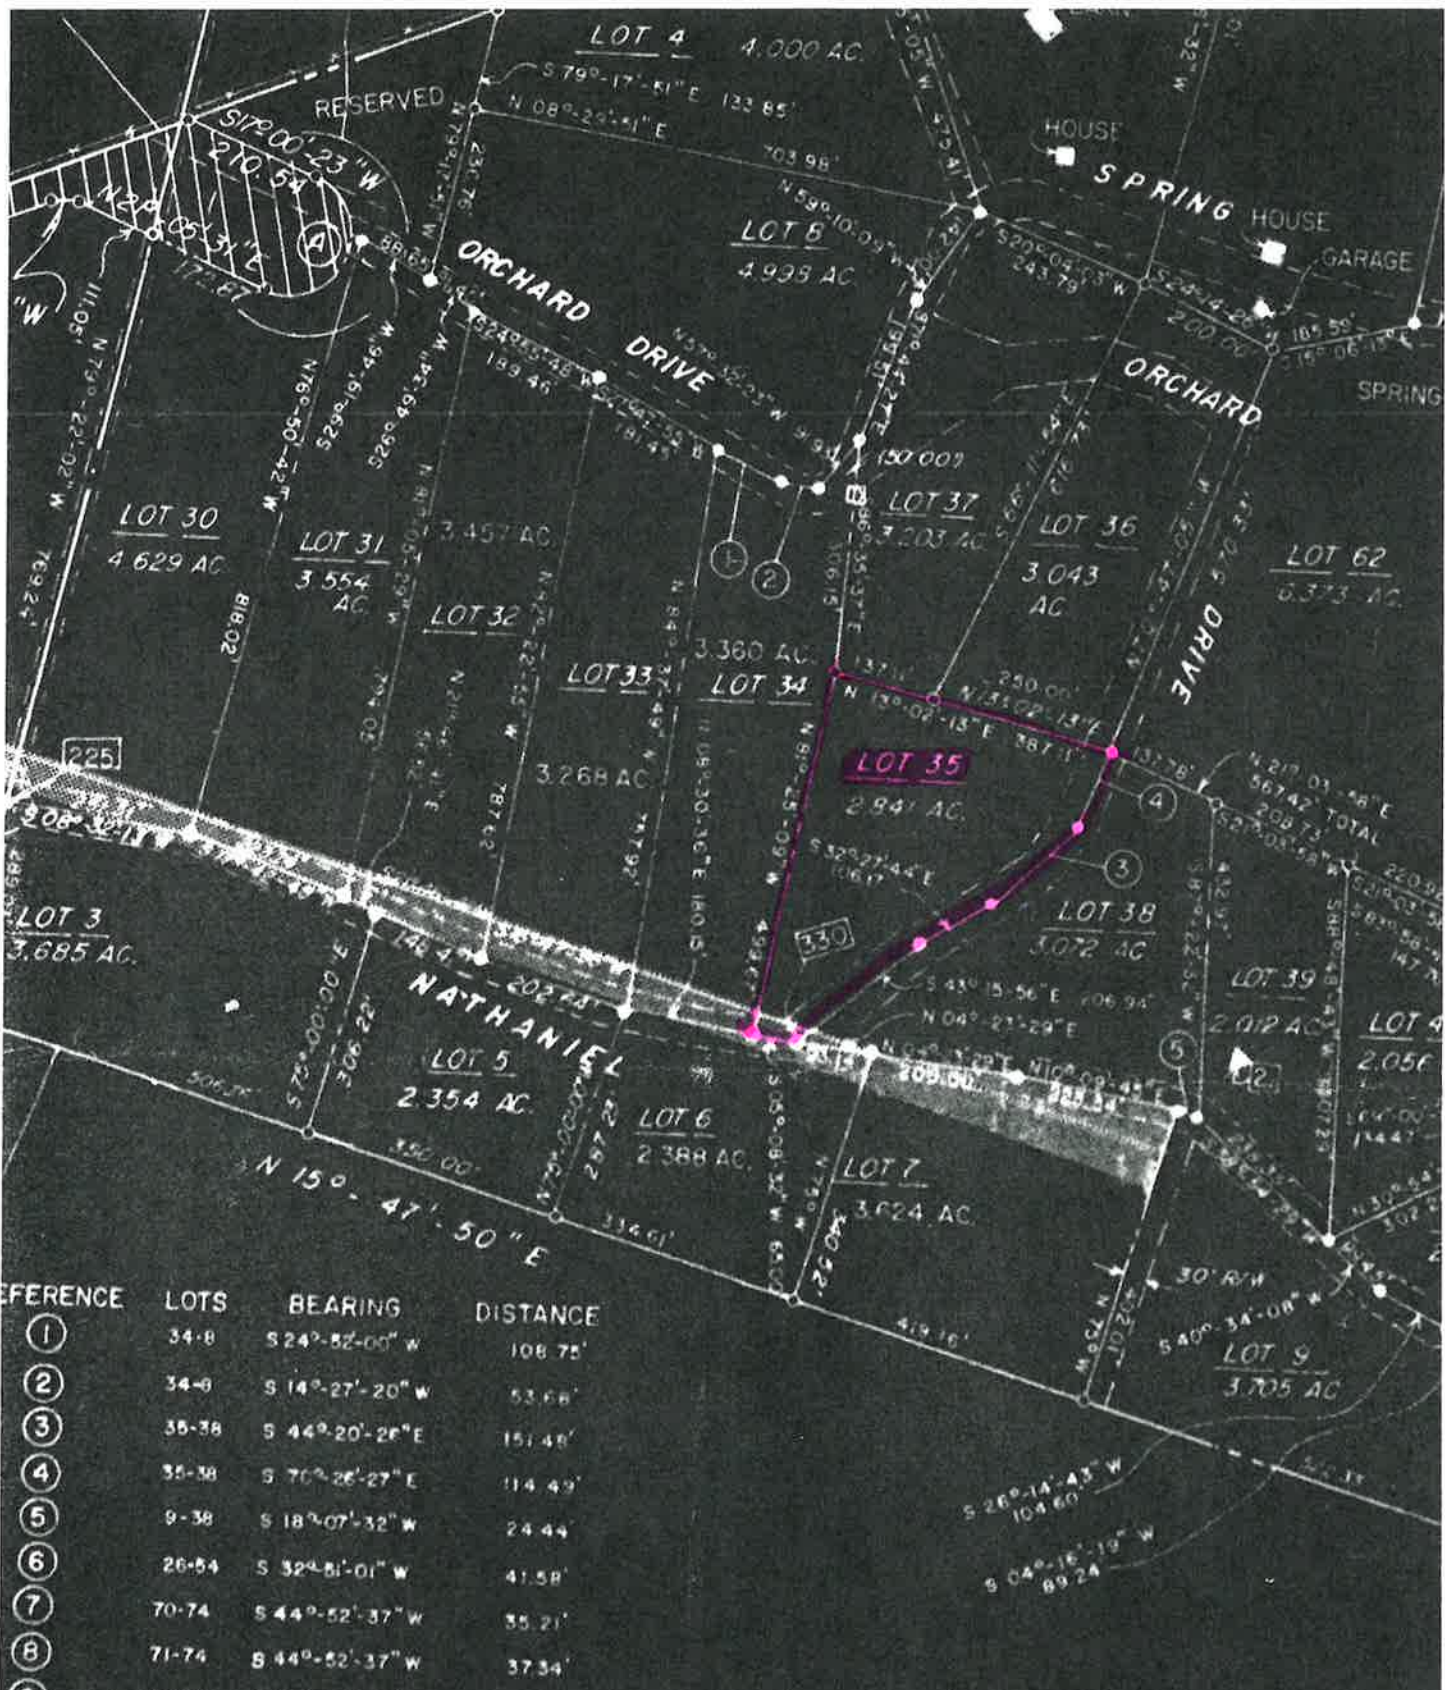

REFERENCE	LOTS	BEARING	DISTANCE
①	34-8	S 24°-52'-00" W	108.75'
②	34-8	S 14°-27'-20" W	53.68'
③	35-38	S 44°-20'-28" E	151.48'
④	35-38	S 70°-26'-27" E	114.49'
⑤	9-38	S 18°-07'-32" W	24.44'
⑥	26-54	S 32°-51'-01" W	41.58'
⑦	70-74	S 44°-52'-37" W	35.21'
⑧	71-74	S 44°-52'-37" W	37.34'
⑨	60-72	S 51°-05'-30" W	117.15'

UNKNOWN PROPERTY OWNER
76 AC.

NOTE:

Ref
cen
exc
ref
unl

T) UNLESS OTHERWISE NOTED
MENT WITH 3 1/4" DIA. CAST

CURVE DATA-CURVE A

Δ = 180°-00'-00"