



THOMAS COUNTY
CLERK OF COURT
DAVID W. WATKINS JR.
1997 FEB 3 AM 11:41

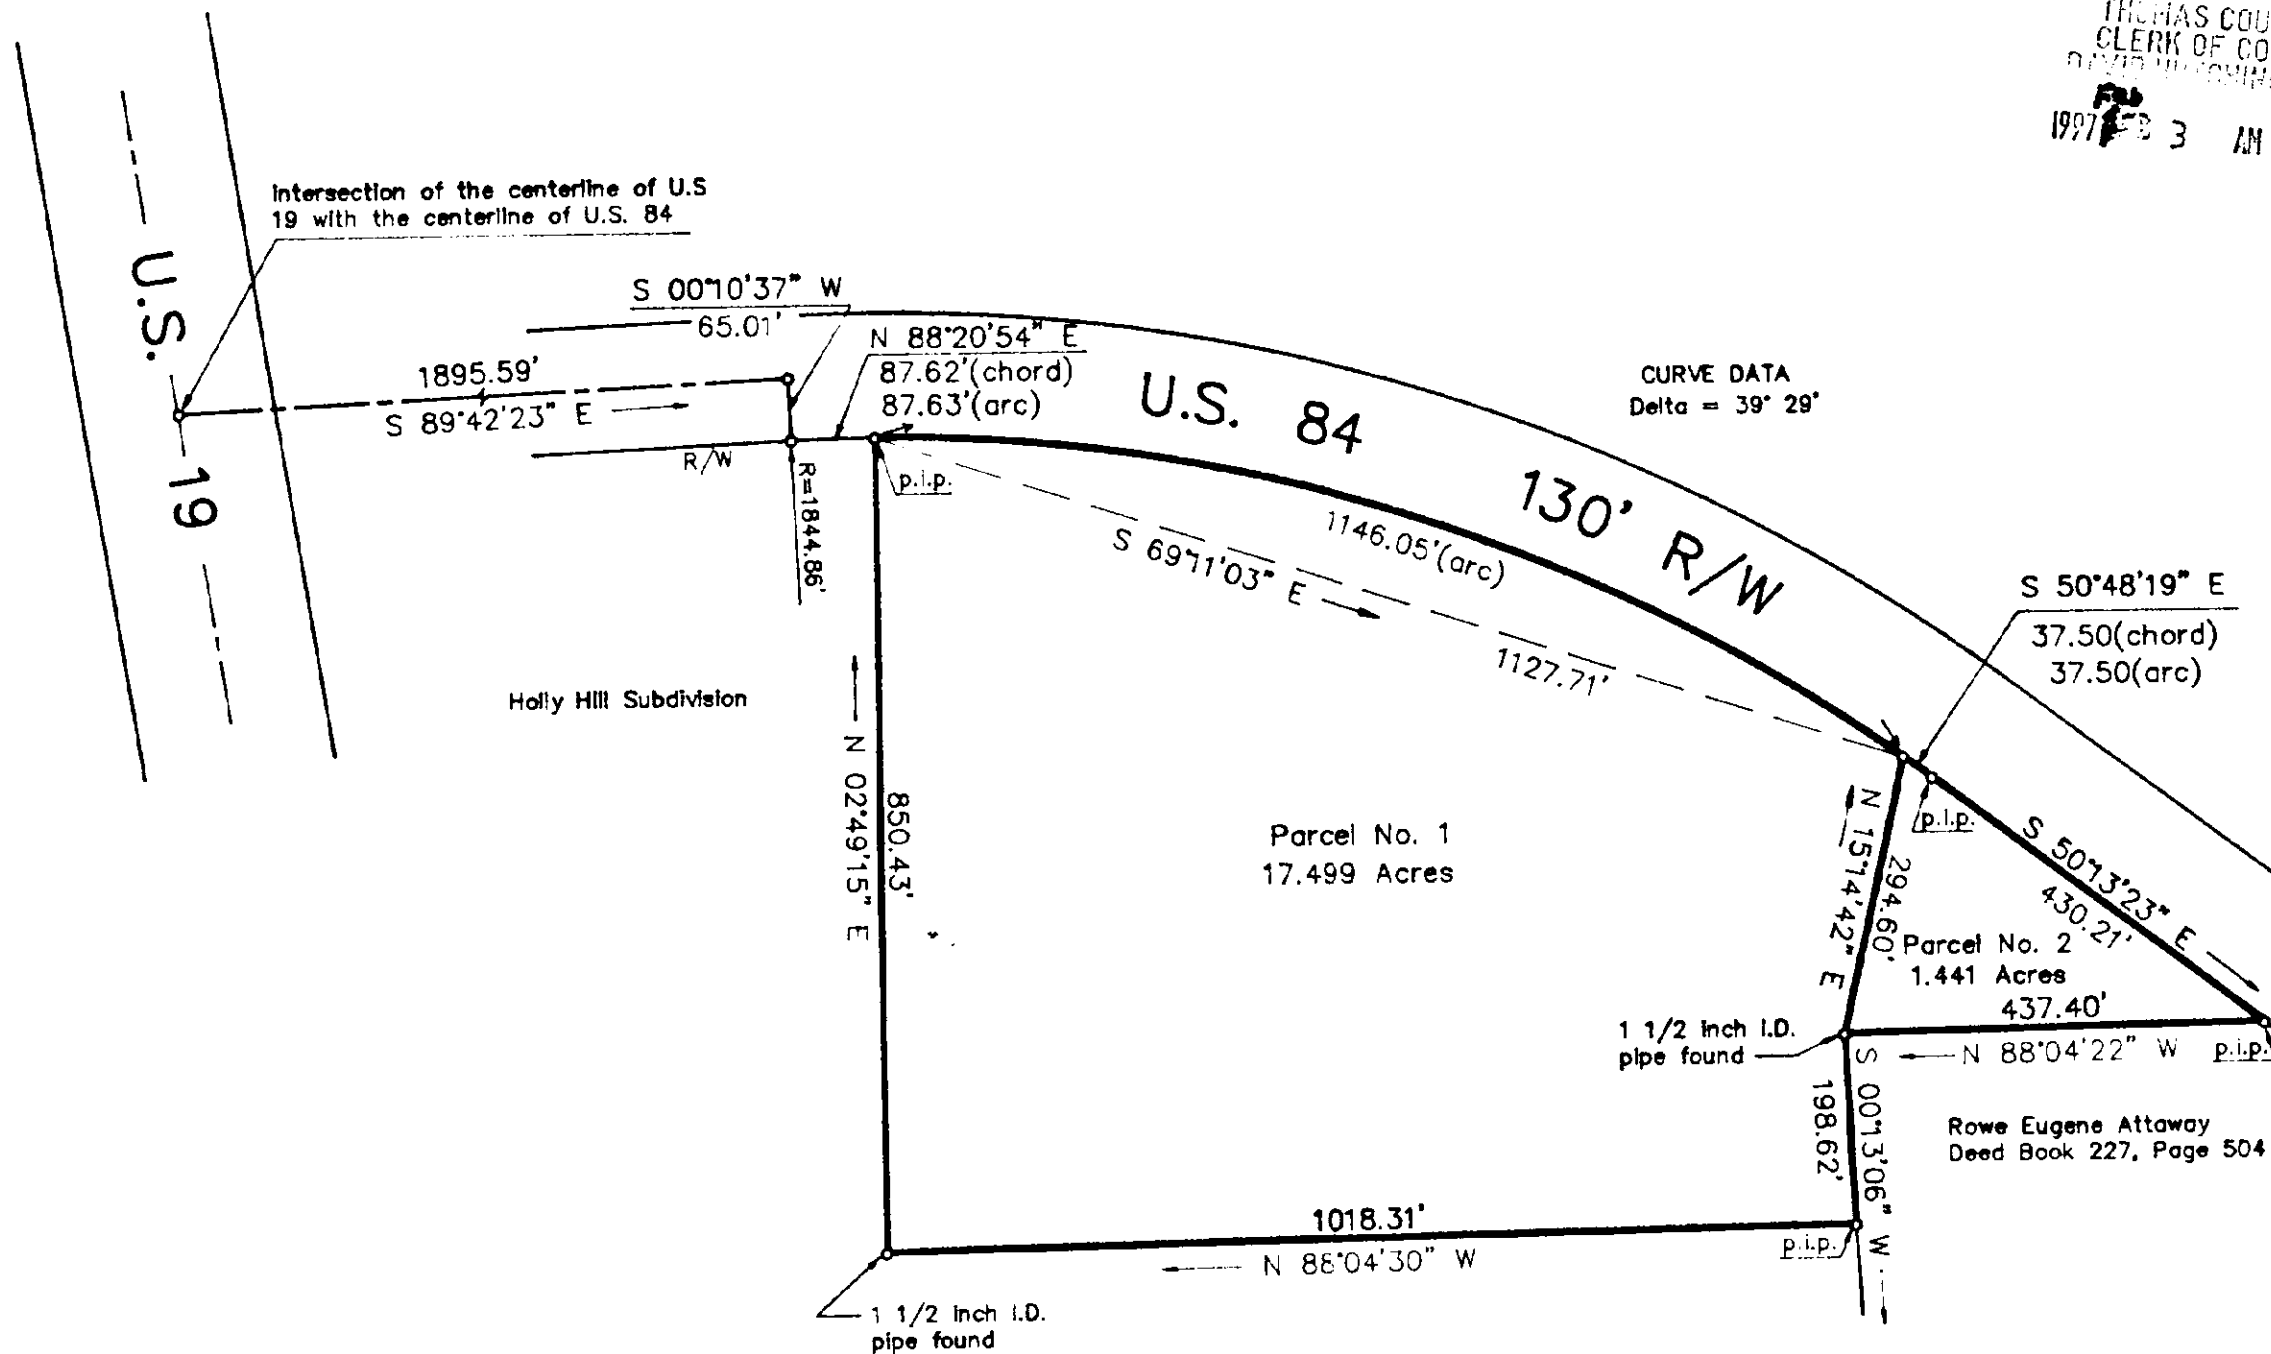

W. V. Mitchell Trust
Deed Book 282, Page 31

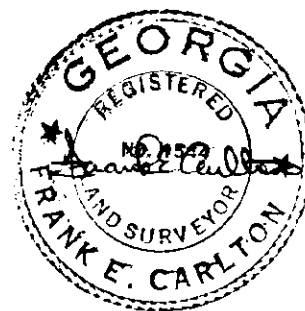

Field Closure:
 Linear Precision = 1 foot in 68,073 feet.
 Angular Error = 01 second per angle.
 Compass Rule Adjustment.
 Plat Closure = 1 foot in 139,700 feet.
 Equipment used: Topcon GTS-3B and a steel tape.
 p.i.p. denotes 1/2 inch diameter iron pin placed.

PLAT C.A.B. 3-Page 27-C

A PLAT OF A SURVEY OF SUNSET MEMORIAL GARDENS, INC.		
LOCATED IN LAND LOT 99, LAND DISTRICT 13, IN THOMAS COUNTY, GEORGIA		
SURVEY BY FRANK E. CARLTON GEORGIA REGISTERED LAND SURVEYOR NO. 1544		
Date: 12-6-96	Project # 93-33	Drawing # B-1077
Scale: 1" = 200'	Field Book 196	Drawn By: GC