



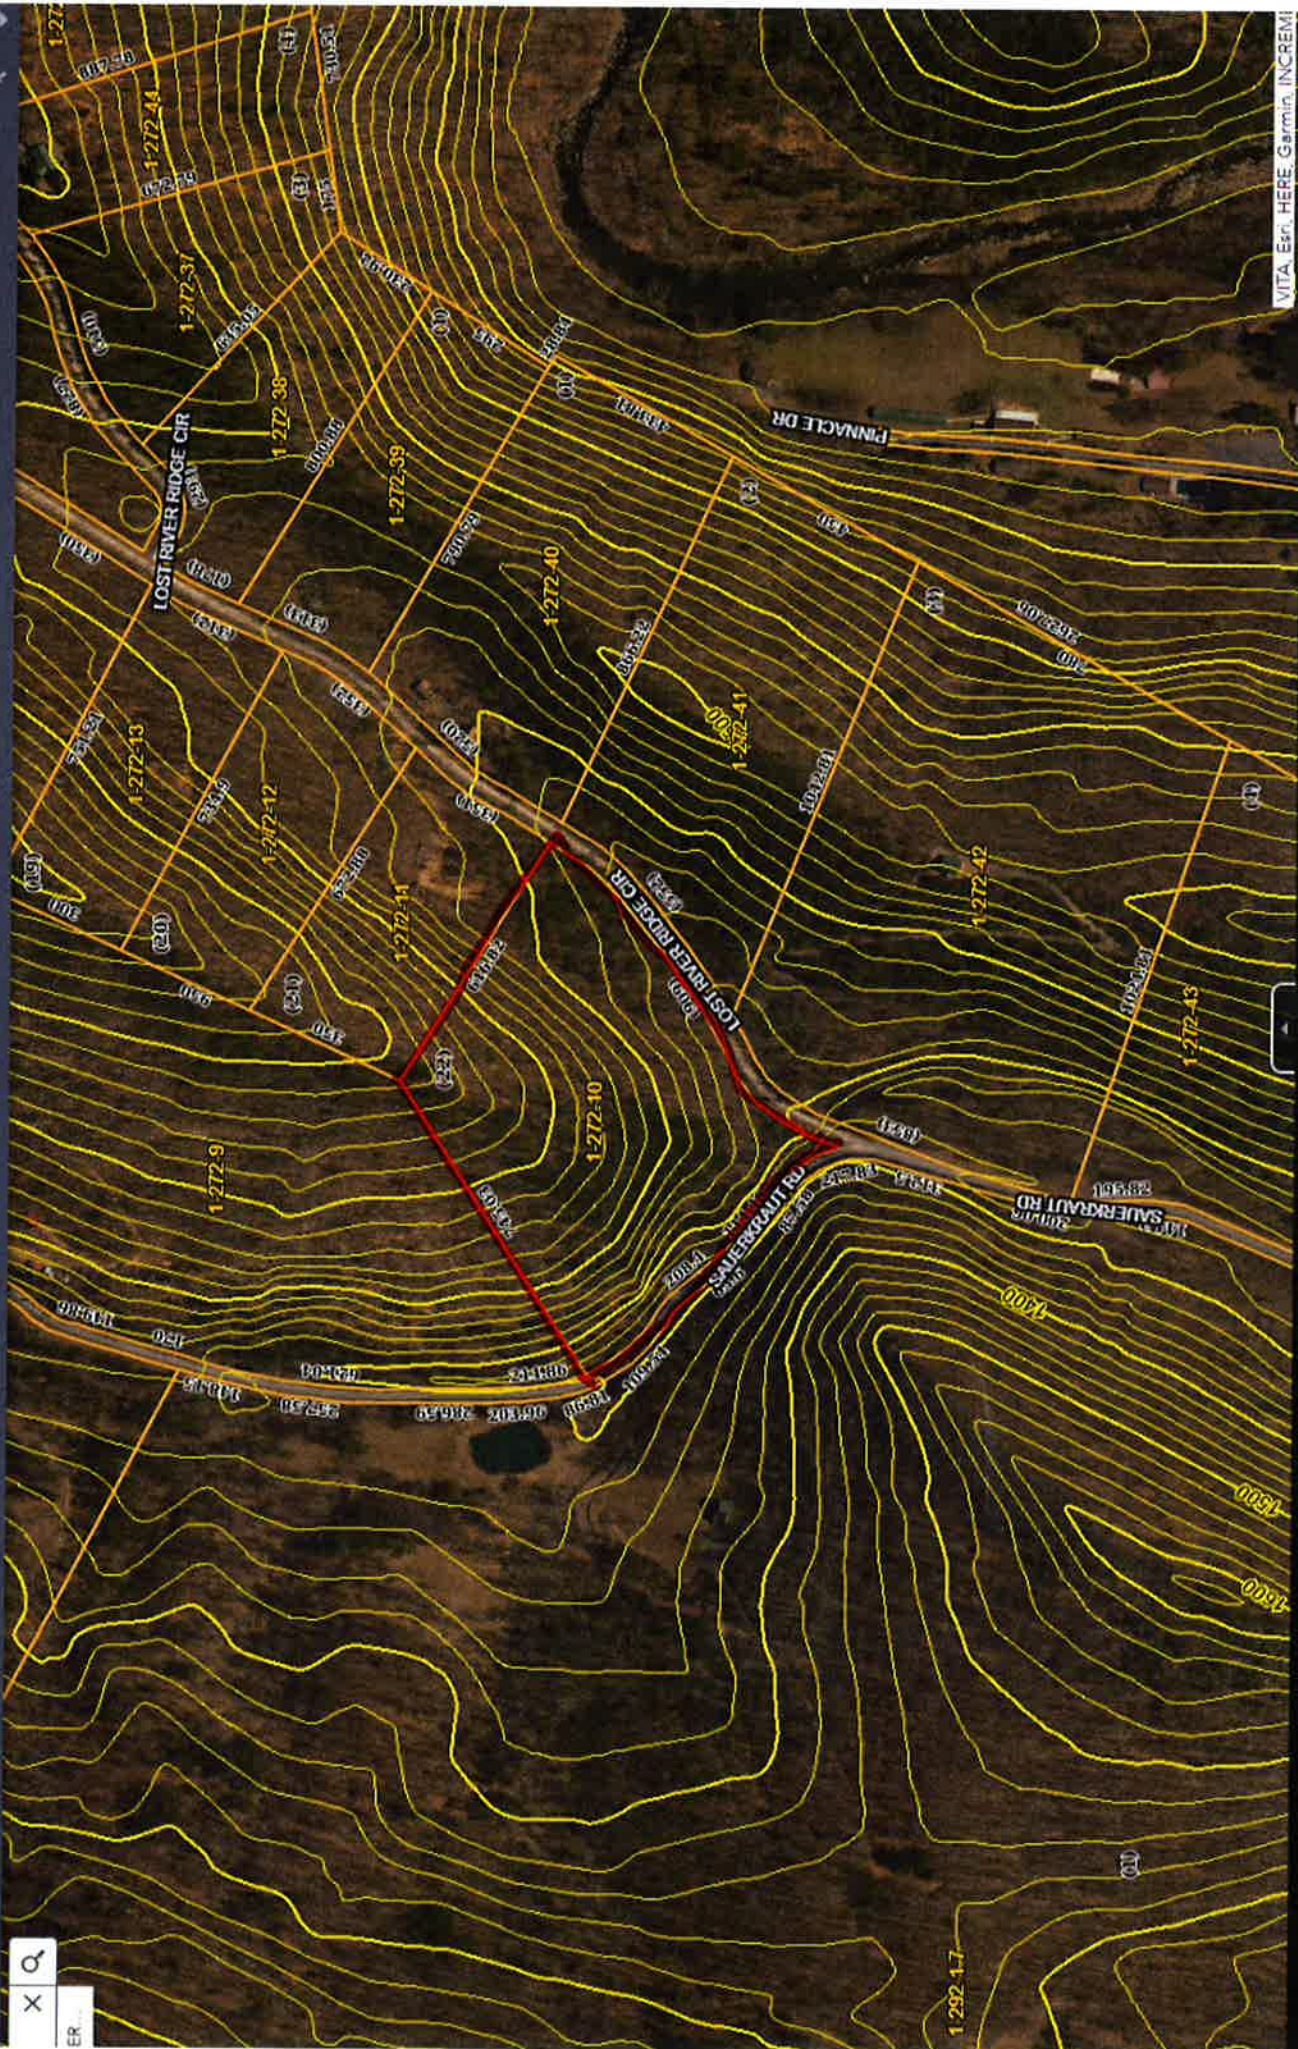

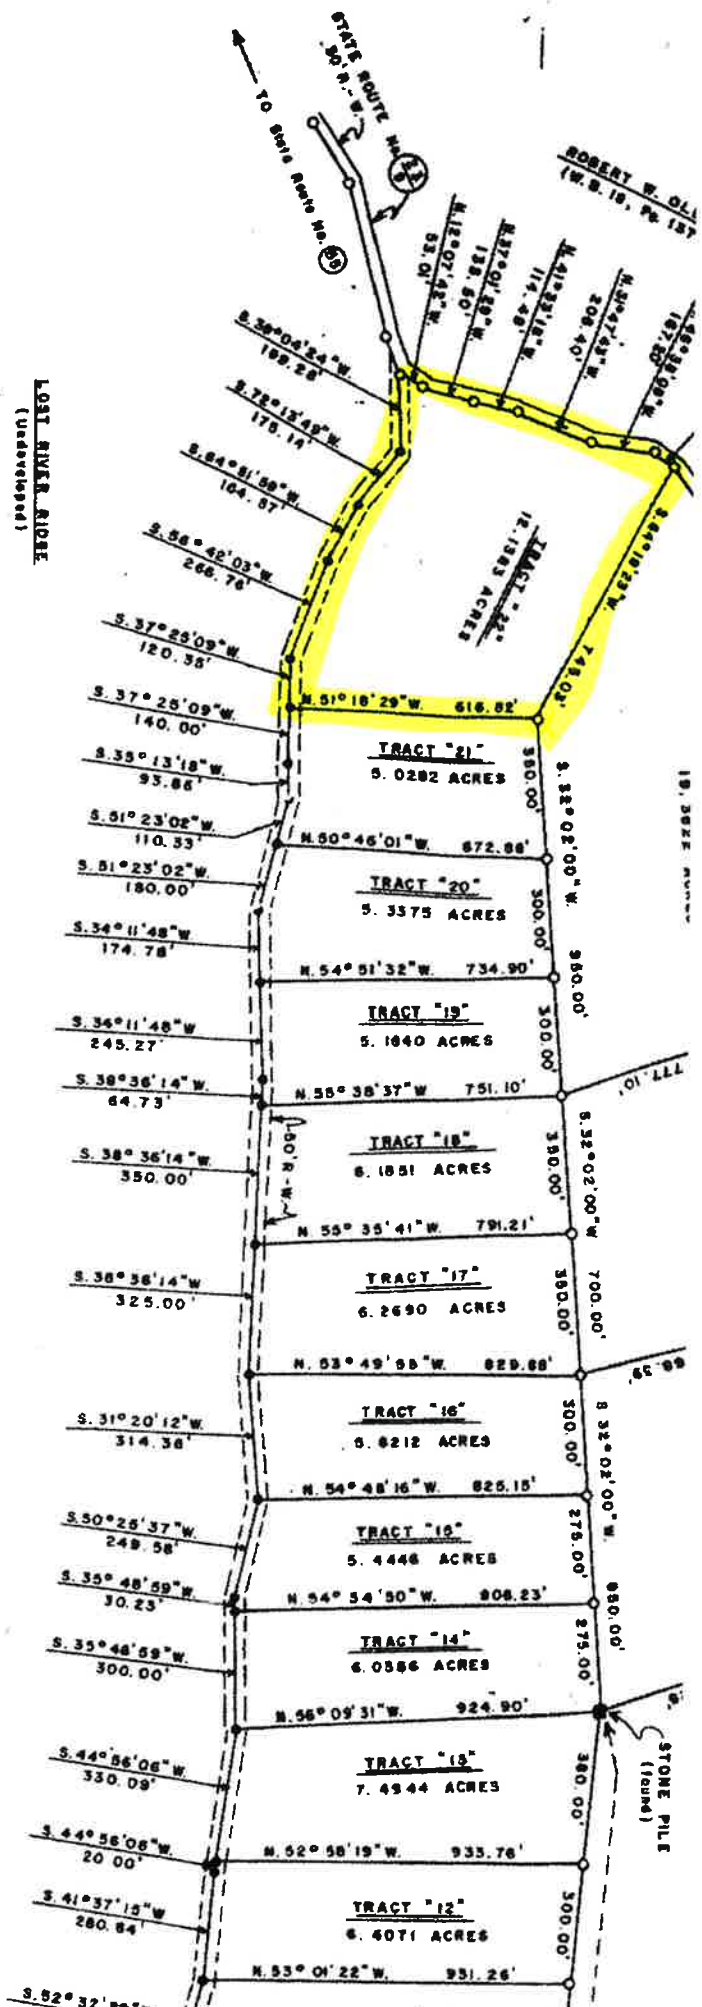

NOTE:
THIS IS A PART OF THE SAME REAL ESTATE WHICH WAS CONVEYED TO GEORGE W. & JULIA M. OLDMAN BY DEED OF CLERK AND MICHAEL V. MICHAEL, DATED JUNE 21, 1933, WHICH IS OF RECORD IN THE CLERK'S OFFICE OF THE COUNTY COURT OF HARDY COUNTY, WEST VIRGINIA, IN DEED BOOK 70, AT PAGE 5.

State of West Virginia
Hardy County
County Clerk's Office
June 19, 1979
This instrument is presented to me in my official capacity and I have examined the same and find it to be in conformity with the original thereof as the same appears from the records of the County Clerk of Hardy County, West Virginia.
Attest:
John H. Stettin
County Clerk, Hardy County, W. Va.

