



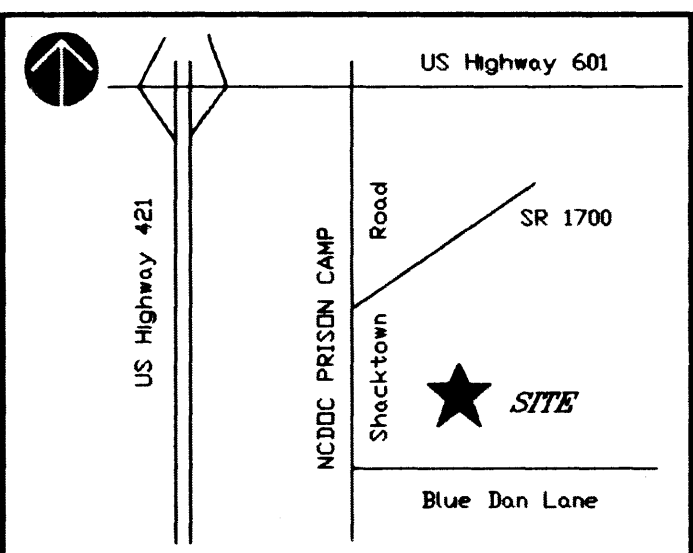

Location Map --- Not To Scale



Surveyors Certification
I, KENNETH L. FOSTER certify that this plot was drawn by me from an actual survey made under my supervision (description recorded in Deed Book Shown Hereon) that the ratio of precision as calculated exceeds 1:10,000 feet;
Witness my original signature, registration number L-2552
Signature Kenneth L. Foster Professional Land Surveyor License Number L-2552
This the 18th Day of Feb 2009
YADKIN COUNTY-NORTH CAROLINA

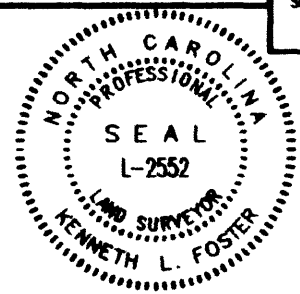

Surveyors Certification for Subdivision
I, KENNETH L. FOSTER Professional Land Surveyor, Number L-2552 certify to one or more of the following as indicated by an X:
A. That the plot is of a survey that creates a subdivision of land within the area of a county or municipality that has an ordinance that regulates parcels of land;
B. That the plot is of a survey that is located in such portion of a county or municipality that is unregulated as to an ordinance that regulates parcels of land;
C. That this plot is of a survey of an existing parcel or parcels of land;
D. That this plot is of a survey of another category, such as the recombination of existing parcels, a court ordered survey or other exception to the definition of a subdivision;
E. That the information available to this surveyor is such that I am unable to make a determination to the best of my professional ability as to provisions contained in A. through D. above.
Signature Kenneth L. Foster License Number L-2552 YADKIN COUNTY-NORTH CAROLINA

Planning Department / Review Officer
Final Subdivision Plat Approval
This is to certify that this plot meets the recording requirements of the Planning Department / Review Officer for Yadkin County.
I, Kenneth L. Foster Review Officer of Yadkin County, certify that the map or plat to which this certification is affixed meets all statutory requirements for recording.
APPROVED
Signature Kenneth L. Foster Director of Planning/Review Officer
This the 20th Day of February 2009
YADKIN COUNTY, NORTH CAROLINA

Yadkin County Register of Deeds
Plat Registration
FILED FOR REGISTRATION AT 11:52 O'CLOCK
This the 5th Day of March 2009
and recorded in Plat Book 10 Page 449
FILING FEE PAID: Kenneth L. Foster
BY: Darlene W. Chater Register of Deeds
YADKIN COUNTY, NORTH CAROLINA

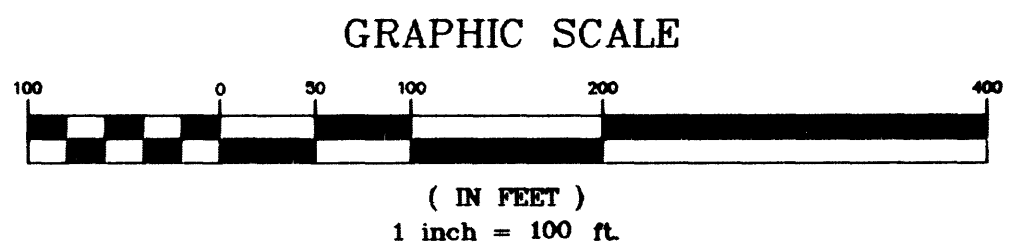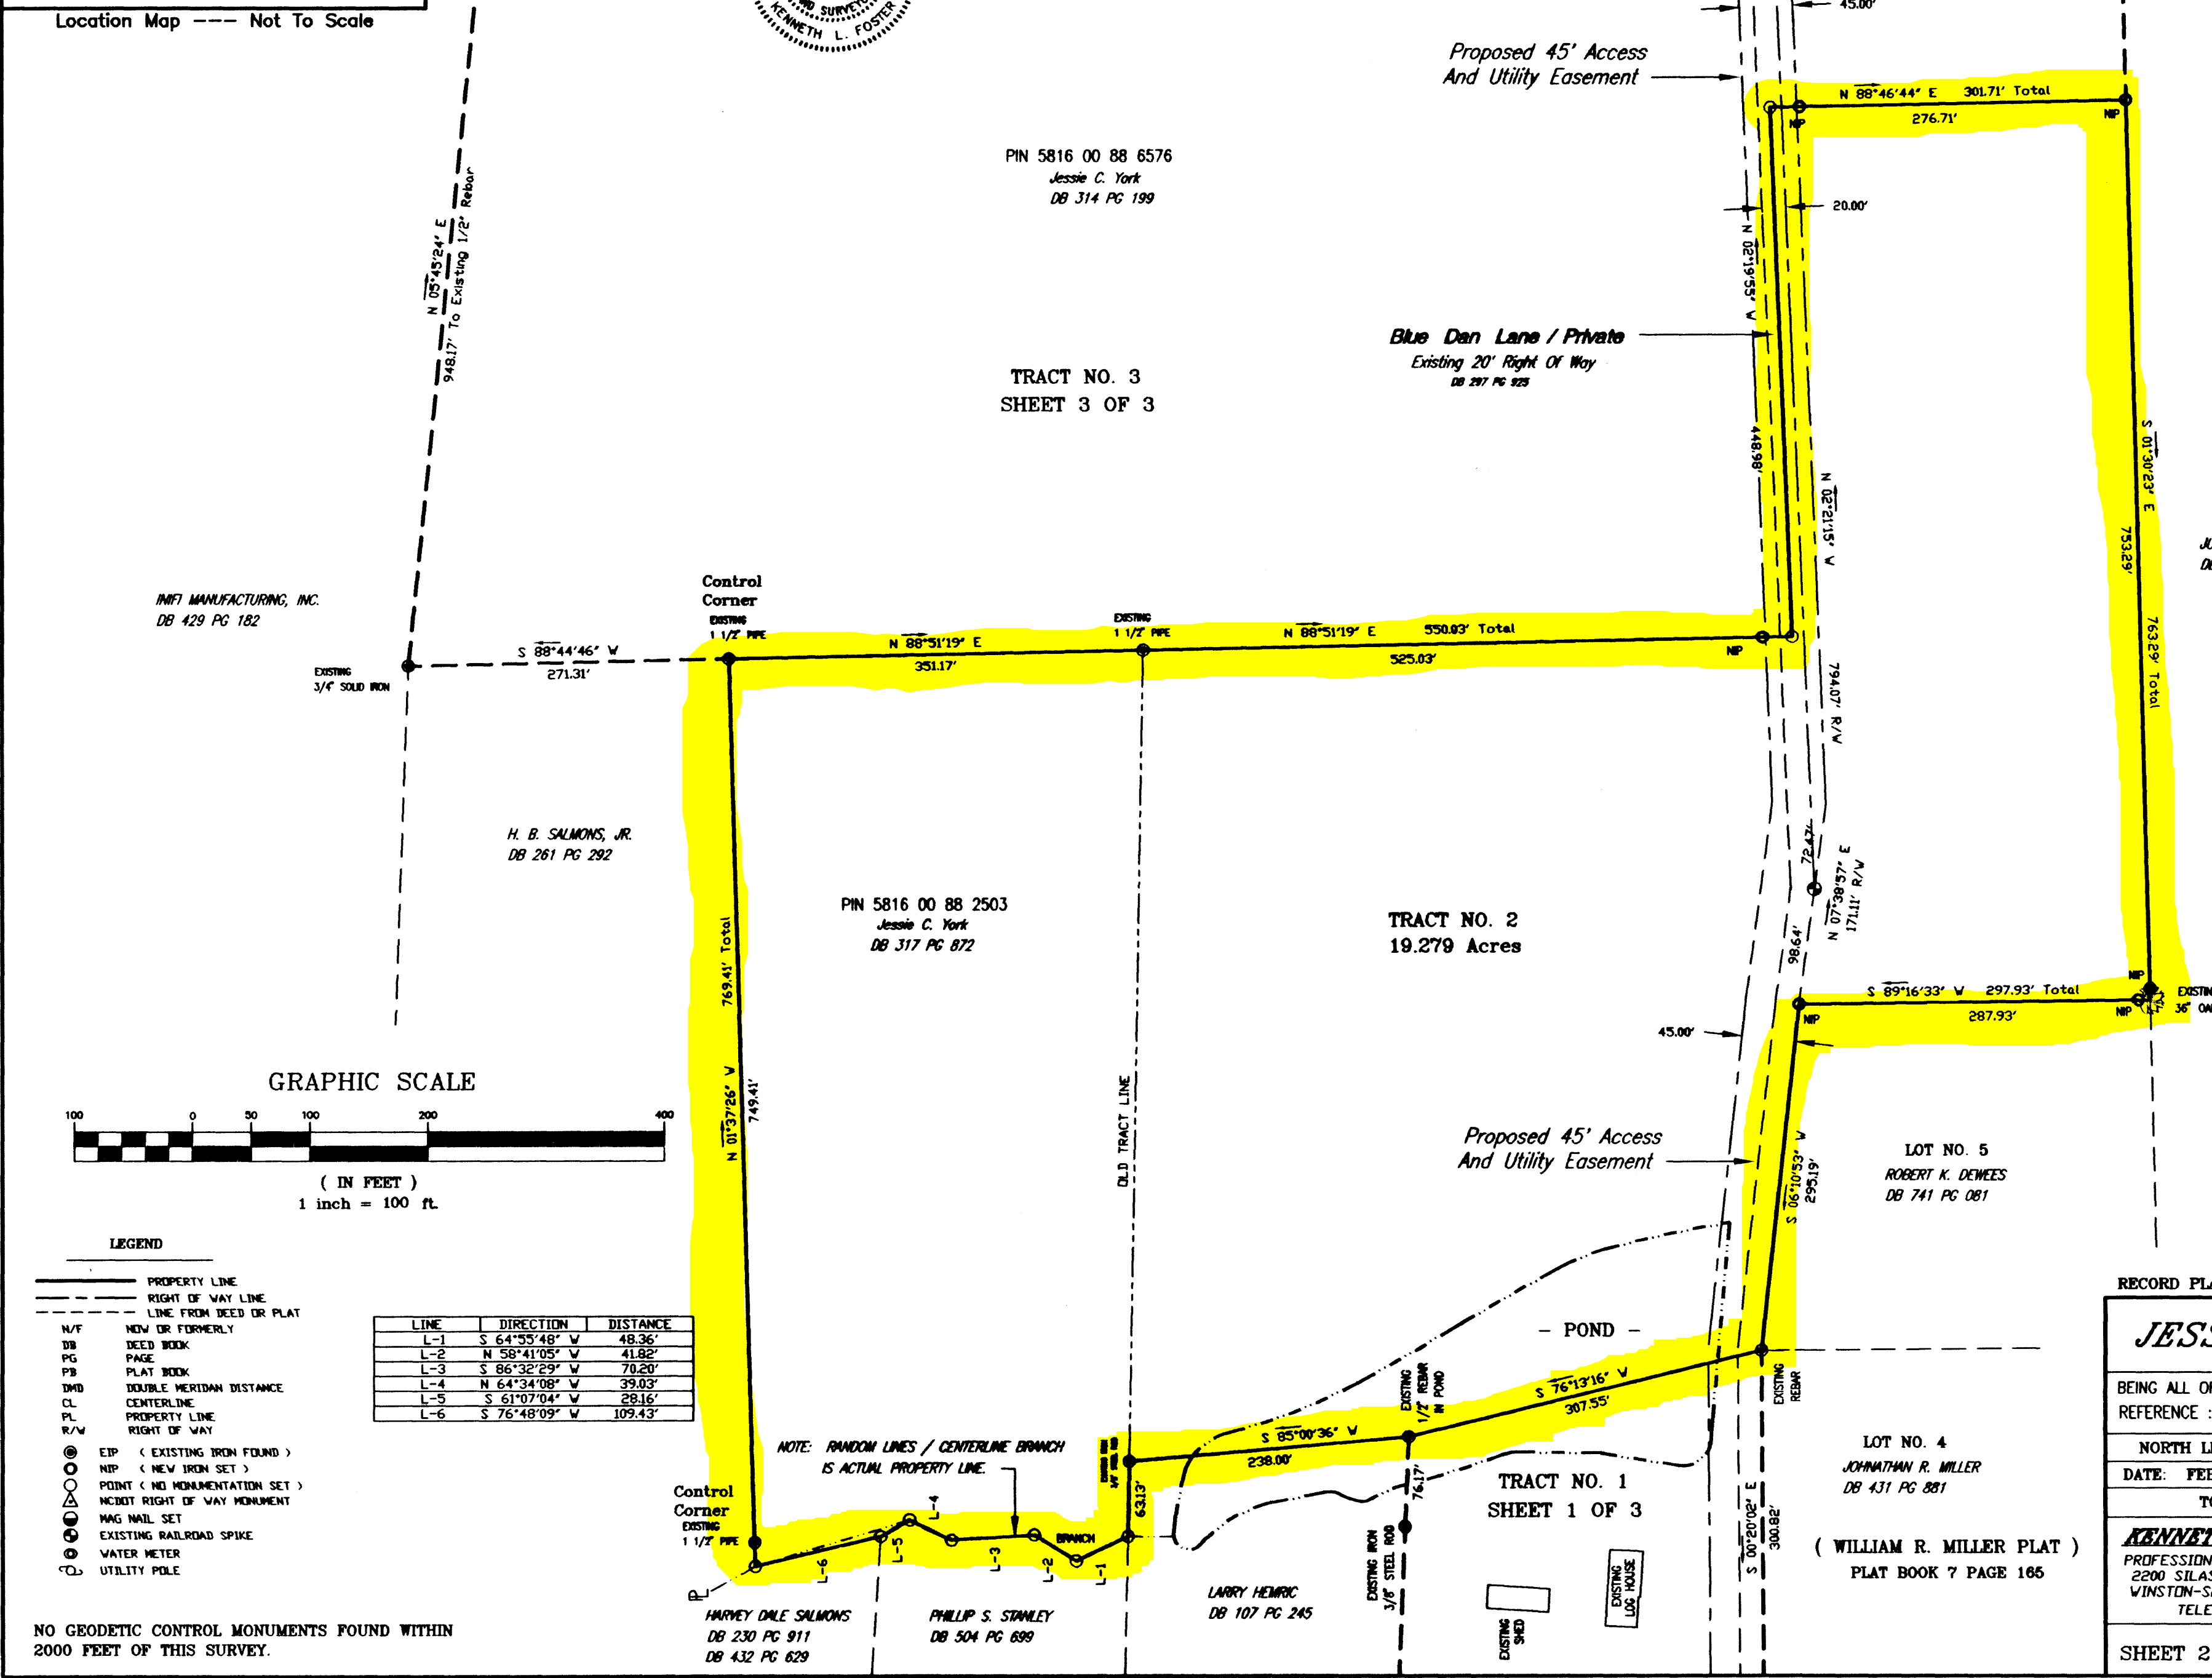

- LEGEND**
- PROPERTY LINE
 - - - RIGHT OF WAY LINE
 - - - LINE FROM DEED OR PLAT
 - W/F NEW OR FORMERLY
 - DB DEED BOOK
 - PG PAGE
 - PB PLAT BOOK
 - DMD DOUBLE MERIDIAN DISTANCE
 - CL CENTERLINE
 - PL PROPERTY LINE
 - R/W RIGHT OF WAY
 - ⊙ EIP (EXISTING IRON FOUND)
 - NIP (NEW IRON SET)
 - POINT (NO MONUMENTATION SET)
 - △ NCDDT RIGHT OF WAY MONUMENT
 - ⊙ MAG NAIL SET
 - ⊙ EXISTING RAILROAD SPIKE
 - ⊙ WATER METER
 - ⊙ UTILITY POLE

LINE	DIRECTION	DISTANCE
L-1	S 64°55'48" W	48.36'
L-2	N 58°41'05" W	41.82'
L-3	S 86°32'29" W	70.20'
L-4	N 64°34'08" W	39.03'
L-5	S 61°07'04" W	28.16'
L-6	S 76°48'09" W	109.43'

NOTE: RANDOM LINES / CENTERLINE BRANCH IS ACTUAL PROPERTY LINE.

NO GEODETIC CONTROL MONUMENTS FOUND WITHIN 2000 FEET OF THIS SURVEY.

JUNE D. HOLCOMB
DB 382 PG 291

2009 MAR -5 A 11:52
FILED

RECORD PLAT FOR:

JESSE C. YORK, Heirs

BEING ALL OF : PIN 5816 00 88 2503 & 5816 00 88 6576
REFERENCE : DB 317 PG 872 & DB 314 PG 199

NORTH LIBERTY TOWNSHIP / YADKIN COUNTY, N. C.

DATE: FEBRUARY 4, 2009 SCALE: 1" = 100'

TOTAL ACRES BY DMD = 45.842

KENNETH L. FOSTER & ASSOCIATES, PA
PROFESSIONAL LAND SURVEYORS - PLANNERS
2200 SILAS CREEK PARKWAY SUITE 1-B
WINSTON-SALEM, NORTH CAROLINA 27103
TELEPHONE: 336 / 723-8850

SHEET 2 OF 3 JOB NO: 3149-09C

