


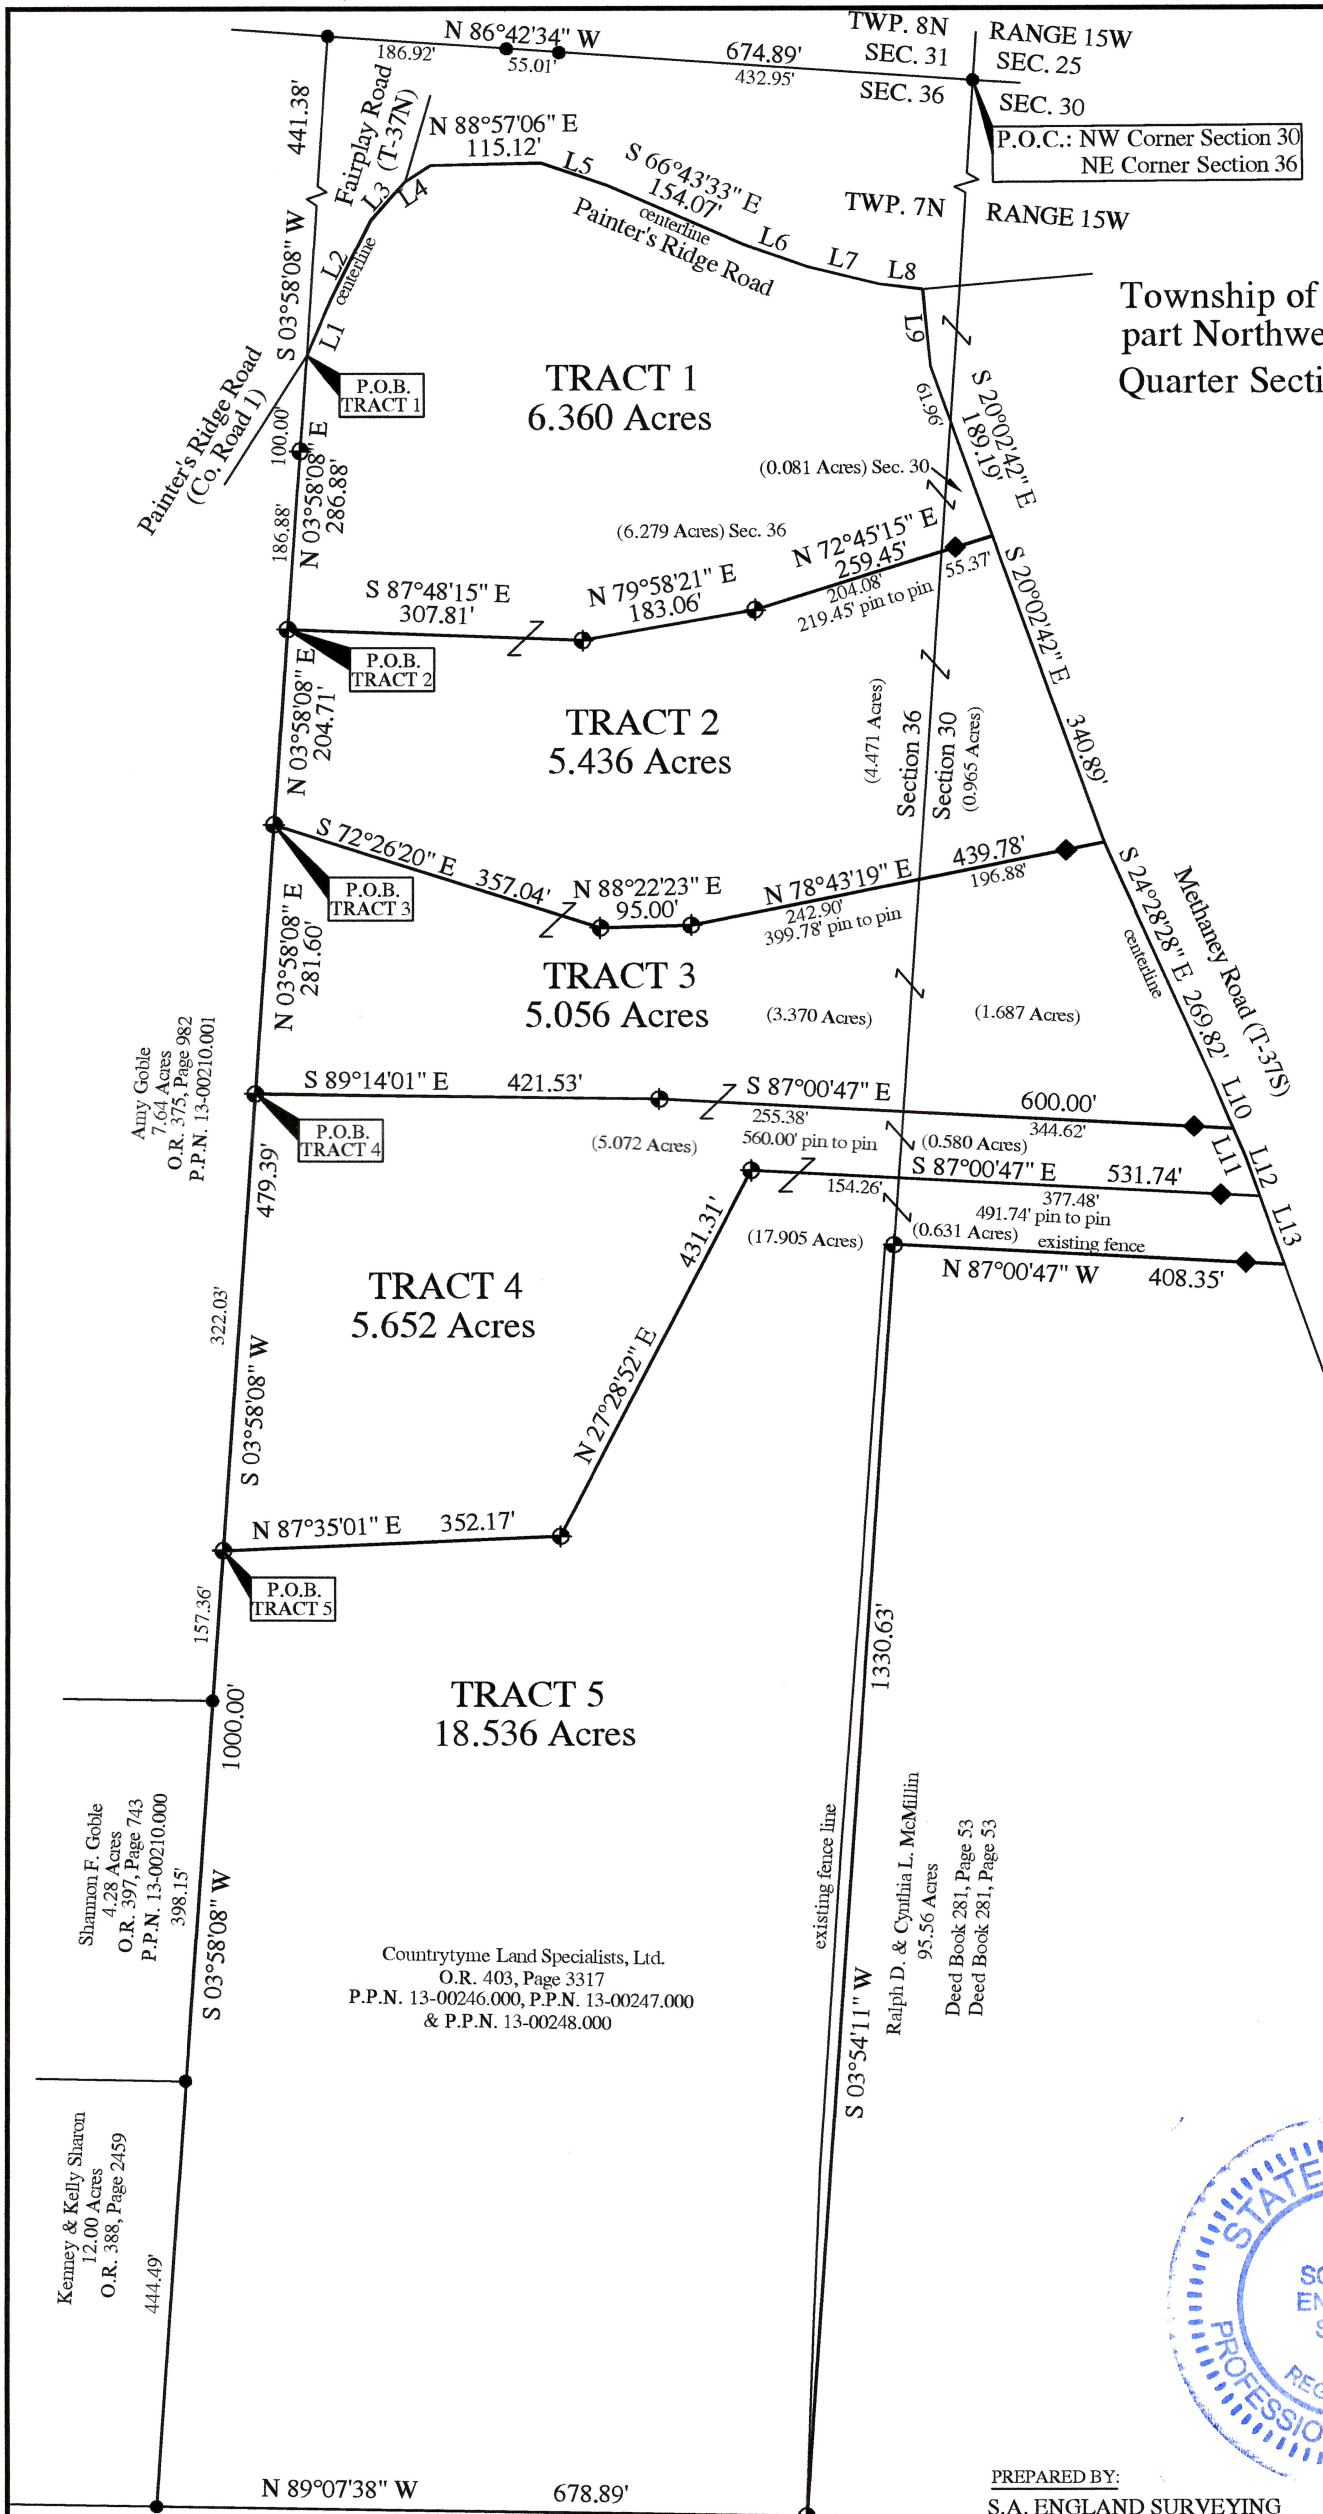

Plat of Survey
Township of Salem, County of Meigs, State of Ohio,
part Northwest Quarter Section 30 & part Northeast
Quarter Section 36, Township 7N, Range 15W.

PROPERTY LOCATION:

Being a Survey of 2 parcels conveyed to Countrytyme Land Specialists, Ltd., as recorded in O.R. 403, Page 3317, in the Meigs County Deed records, and being all of Auditor's P.P.N. 13-00246.000, P.P.N. 13-00247.000, AND P.P.N. 13-00248.000.

BASIS OF BEARING


The bearings of this plat are based on the O.D.O.T. CORS Network System, Ohio State Plane Coordinates South Zone. 2011(NAD83)

LINE TABLE

No.	Bearing	Distance
L1	N 23°34'22" E	65.54'
L2	N 26°42'40" E	90.90'
L3	N 41°29'52" E	53.05'
L4	N 56°50'33" E	32.07'
L5	S 71°19'56" E	74.15'
L6	S 70°28'16" E	70.37'
L7	S 76°17'40" E	77.63'
L8	S 82°53'52" E	45.71'
L9	S 05°37'43" E	80.32'
L10	S 23°08'37" E	57.89'
L11	S 23°08'37" E	33.87'
L12	S 20°02'14" E	43.02'
L13	S 20°02'14" E	76.06'

LEGEND

- △ - Mag Nail Set
- ▲ - 2" o.d. Iron Pipe Found
- - 5/8" o.d. Iron Pin Found
- ⊕ - Iron Pin Set
5/8" Rebar 30" long w/ Red Cap
Labeled S.A. England #7452
- ⊙ - 3/4" o.d. Iron Pipe Found
- ◆ - Iron Pin Set @40.00'
5/8" Rebar 30" long w/ Red Cap
Labeled S.A. England #7452

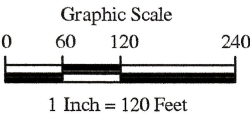

PREPARED BY:
S.A. ENGLAND SURVEYING
Professional Land Surveying
P.O. Box 1770
Buckeye Lake, Ohio 43008
PHONE: 740-323-0644
email: saengland@surveyohio.com

I hereby certify that an actual survey of the premises was made,
and that this plat is correct to the best of my knowledge

Dated 2/2/13

Scott A. England, P.S.
Ohio Registered Surveyor #7452

Ralph & Cynthia McMillin
52.664 Acres
Deed Book 281, Page 53